

# Single Storey Wrap Around Extension 22 Sandleigh, Hoole, Chester, CH2 3QP



## CHARTERHOUSE

CHARTERED SURVEYORS & ENGINEERS

4 Chantry Court, Chester, Cheshire, CH1 4QN

T: 01244 220 014

E: [info@charterhouse-surveyors.co.uk](mailto:info@charterhouse-surveyors.co.uk)

W: [www.charterhouse-surveyors.co.uk](http://www.charterhouse-surveyors.co.uk)







**Site Plan Existing**  
1 : 500

**GENERAL NOTES:**

This drawing is copyrighted and must not be reproduced or copied in whole or in part without the written consent of Charterhouse.


No dimensions are to be scaled from this drawing.

All dimensions are to be checked on site prior to the commencement of works.

All works are to be carried out in accordance with statutory regulations and must comply with British Standards and relevant codes of practice.

Any discrepancies to be reported to Charterhouse prior to commencement of works.

<b>Project Title:</b>	Single Storey Wrap Around Extension: 22 Sandleigh, Hoole, Chester, CH2 3QP
<b>Drawing Title:</b>	Site Plan Existing
<b>Client:</b>	Mr T Farmer
<b>Project Number:</b>	AD22-0125
<b>Date:</b>	08.03.24
<b>Drawn by:</b>	JS
<b>Checked by:</b>	GW
<b>Drawing number:</b>	A2
<b>Scale @ A3:</b>	1 : 500

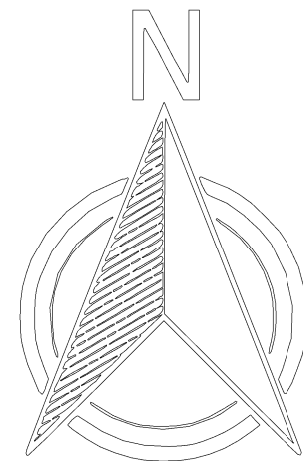

**CHARTERHOUSE**  
CHARTERED SURVEYORS & ENGINEERS

4 Chantry Court, Chester, Cheshire, CH1 4QN

T: 01244 220 014  
E: info@charterhouse-surveyors.co.uk  
W: www.charterhouse-surveyors.co.uk

**GENERAL NOTES:**


This drawing is copyrighted and must not be reproduced or copied in whole or in part without the written consent of Charterhouse.

No dimensions are to be scaled from this drawing.


All dimensions are to be checked on site prior to the commencement of works.

All works are to be carried out in accordance with statutory regulations and must comply with British Standards and relevant codes of practice.


Any discrepancies to be reported to Charterhouse prior to commencement of works.

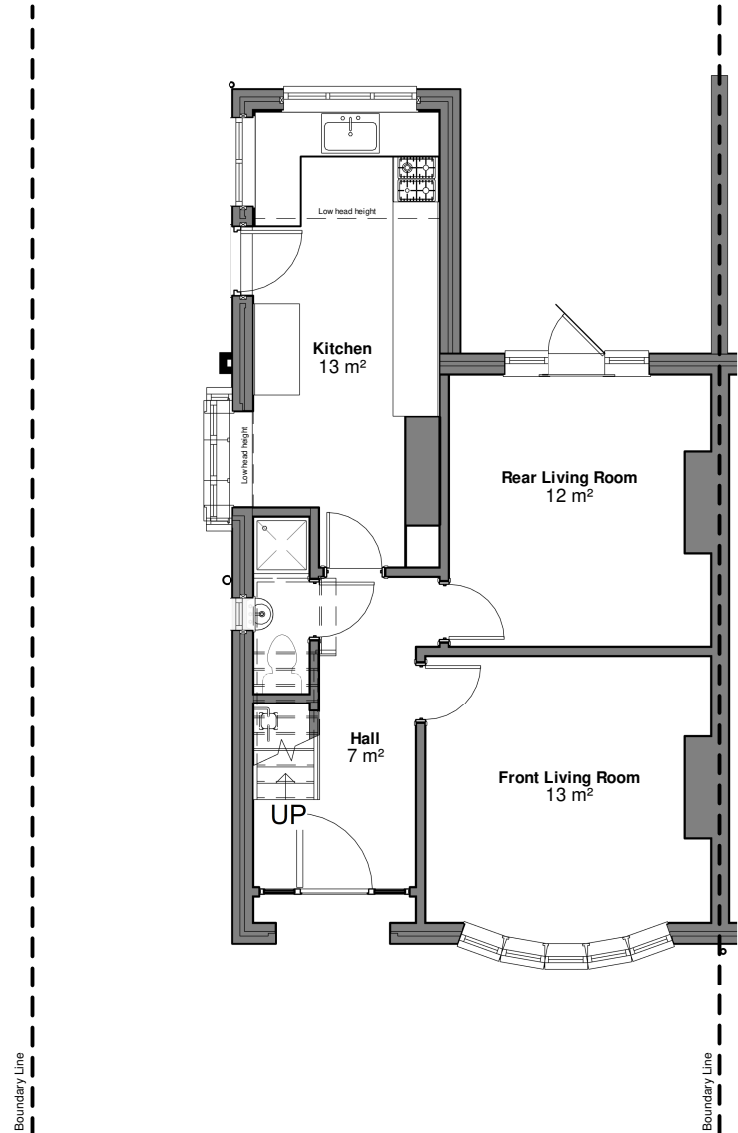

**Ground Floor Existing**  
1 : 100

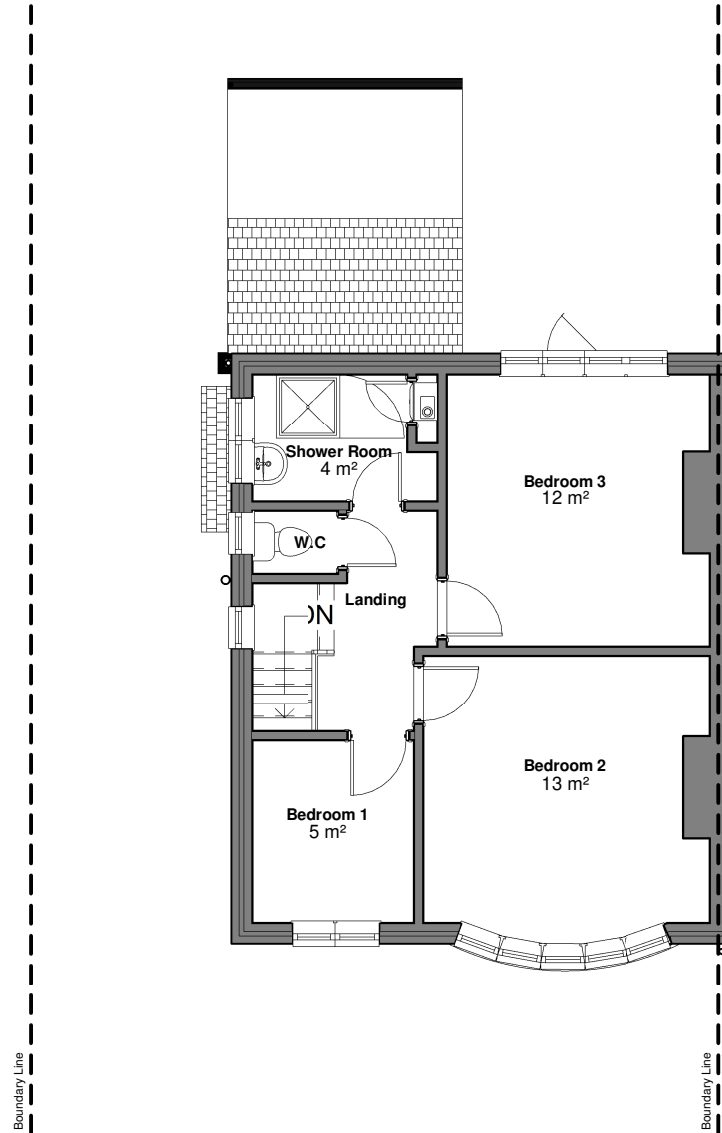

**First Floor Existing**  
1 : 100

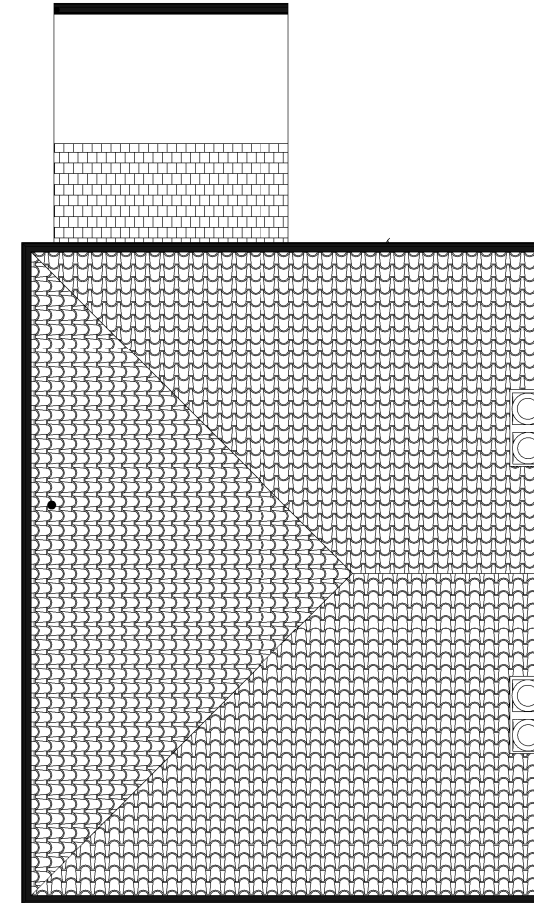


**Roof Plan Existing**  
1 : 100

<b>Project Title:</b> Single Storey Wrap Around Extension: 22 Sandleigh, Hoole, Chester, CH2 3QP	
<b>Drawing Title:</b>	Existing Floor Plans
<b>Client:</b>	Mr T Farmer
<b>Project Number:</b>	AD22-0125
<b>Date:</b>	08.03.24
<b>Drawn by:</b>	JS
<b>Checked by:</b>	GW
<b>Drawing number:</b>	A3
<b>Scale @ A3:</b>	1 : 100

**CHARTERHOUSE**  
CHARTERED SURVEYORS & ENGINEERS

4 Chantry Court, Chester, Cheshire, CH1 4QN

T: 01244 220 014  
E: info@charterhouse-surveyors.co.uk  
W: www.charterhouse-surveyors.co.uk

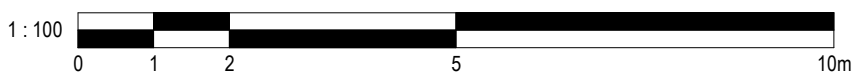



**Front Elevation Existing**  
1 : 100



**Left Elevation Existing**  
1 : 100



**Rear Elevation Existing**  
1 : 100



**Right Elevation Existing**  
1 : 100

**GENERAL NOTES:**

This drawing is copyrighted and must not be reproduced or copied in whole or in part without the written consent of Charterhouse.

No dimensions are to be scaled from this drawing.

All dimensions are to be checked on site prior to the commencement of works.

All works are to be carried out in accordance with statutory regulations and must comply with British Standards and relevant codes of practice.

Any discrepancies to be reported to Charterhouse prior to commencement of works.

**Project Title:**

Single Storey Wrap Around Extension: 22 Sandileigh, Hoole, Chester, CH2 3QP

**Drawing Title:** Elevations Existing

**Client:** Mr T Farmer

**Project Number:** AD22-0125

**Date:** 08.03.24

**Drawn by:** JS

**Checked by:** GW

**Drawing number:** A4

**Scale @ A3:** 1 : 100



4 Chantry Court, Chester, Cheshire, CH1 4QN

T: 01244 220 014  
E: info@charterhouse-surveyors.co.uk  
W: www.charterhouse-surveyors.co.uk

**GENERAL NOTES:**


This drawing is copyrighted and must not be reproduced or copied in whole or in part without the written consent of Charterhouse.

No dimensions are to be scaled from this drawing.


All dimensions are to be checked on site prior to the commencement of works.

All works are to be carried out in accordance with statutory regulations and must comply with British Standards and relevant codes of practice.


Any discrepancies to be reported to Charterhouse prior to commencement of works.

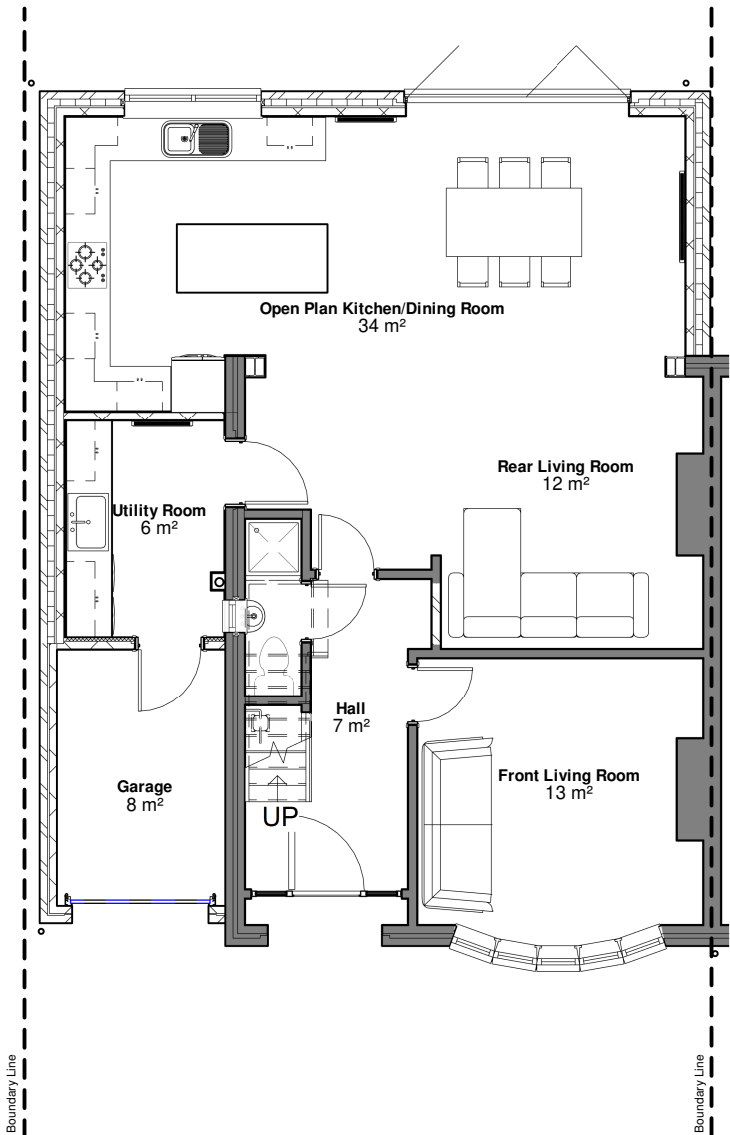

**Ground Floor Proposed**  
1 : 100

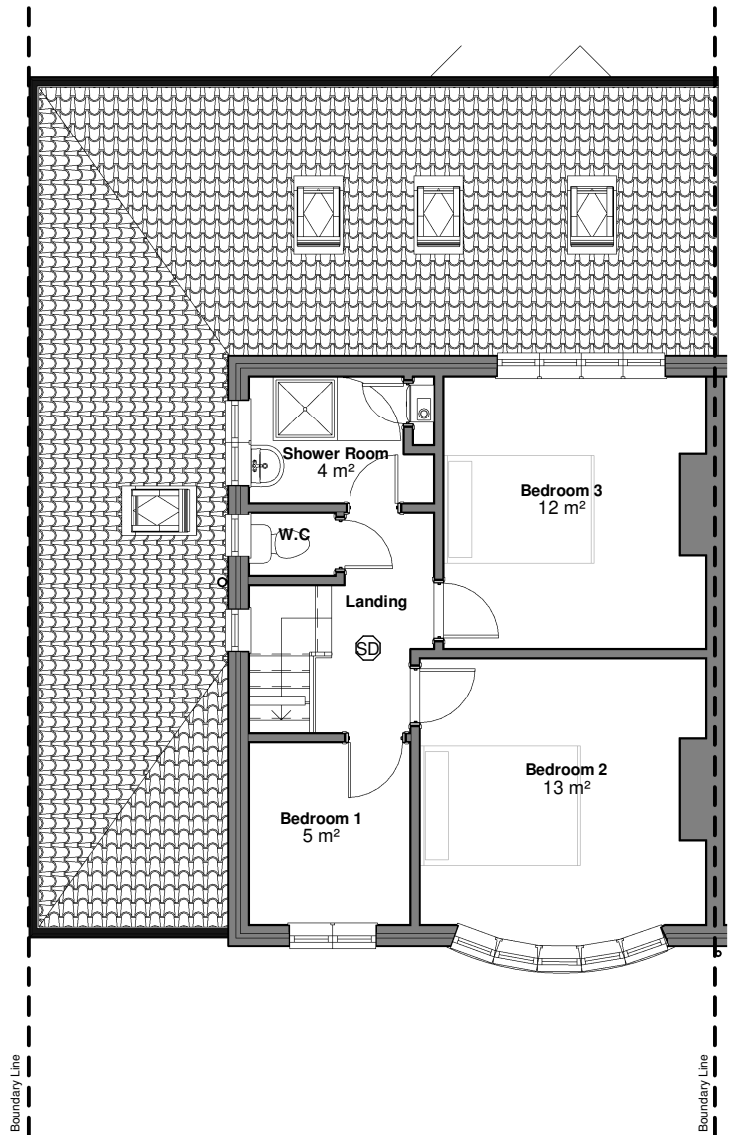

**First Floor Proposed**  
1 : 100

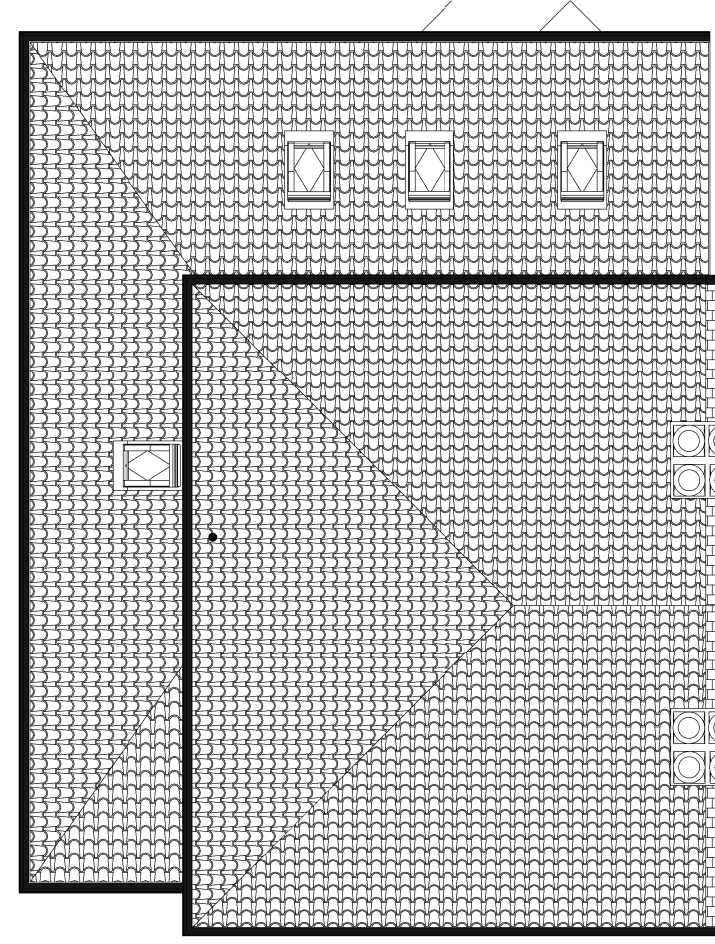

**Roof Plan Proposed**  
1 : 100



<b>Project Title:</b>	
Single Storey Wrap Around Extension: 22 Sandleigh, Hoole, Chester, CH2 3QP	
<b>Drawing Title:</b>	Proposed Floor Plans
<b>Client:</b>	Mr T Farmer
<b>Project Number:</b>	AD22-0125
<b>Date:</b>	08.03.24
<b>Drawn by:</b>	JS
<b>Checked by:</b>	GW
<b>Drawing number:</b>	A5
<b>Scale @ A3:</b>	1 : 100

**CHARTERHOUSE**  
CHARTERED SURVEYORS & ENGINEERS

4 Chantry Court, Chester, Cheshire, CH1 4QN

T: 01244 220 014  
E: info@charterhouse-surveyors.co.uk  
W: www.charterhouse-surveyors.co.uk



**GENERAL NOTES:**


This drawing is copyrighted and must not be reproduced or copied in whole or in part without the written consent of Charterhouse.

No dimensions are to be scaled from this drawing.


All dimensions are to be checked on site prior to the commencement of works.

All works are to be carried out in accordance with statutory regulations and must comply with British Standards and relevant codes of practice.


Any discrepancies to be reported to Charterhouse prior to commencement of works.

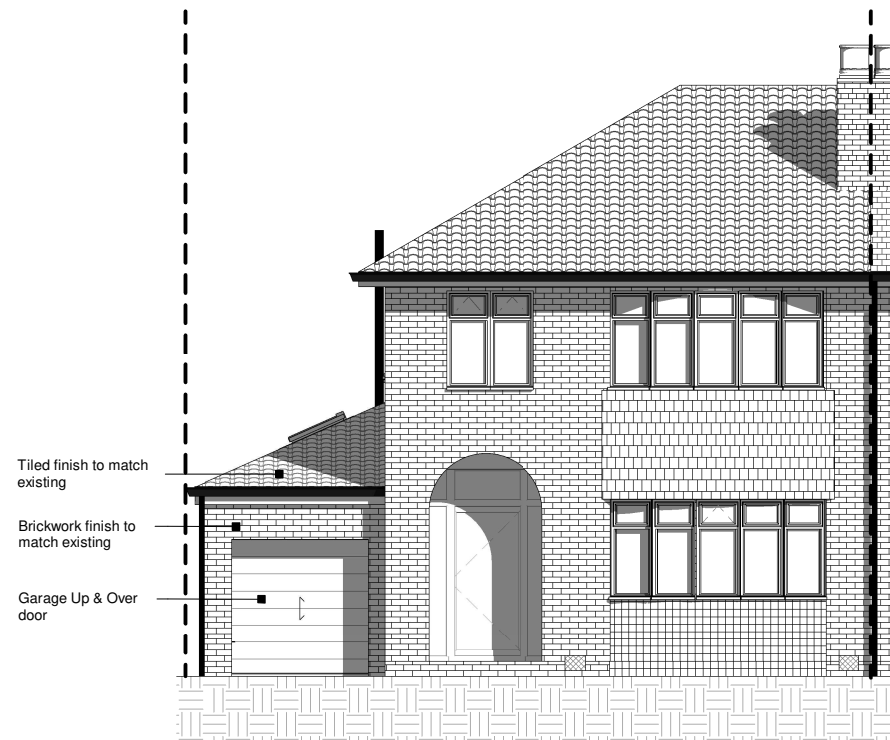


**Front Elevation Proposed**  
1 : 100

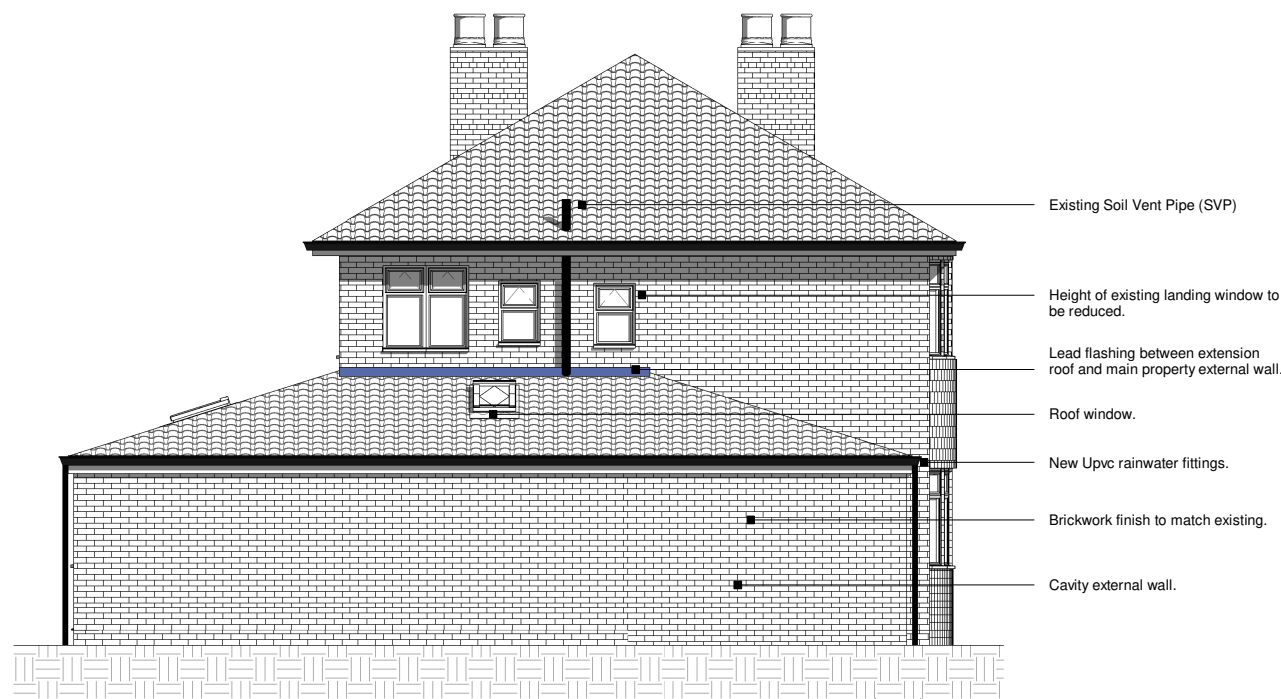

**Left Elevation Proposed**  
1 : 100

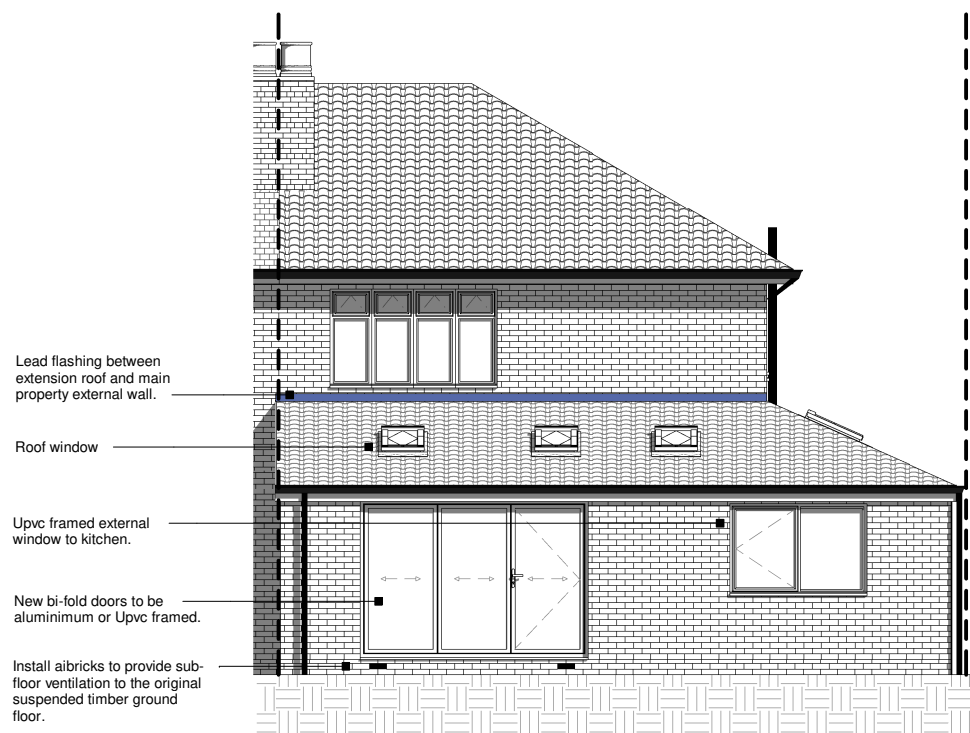

**Rear Elevation Proposed**  
1 : 100

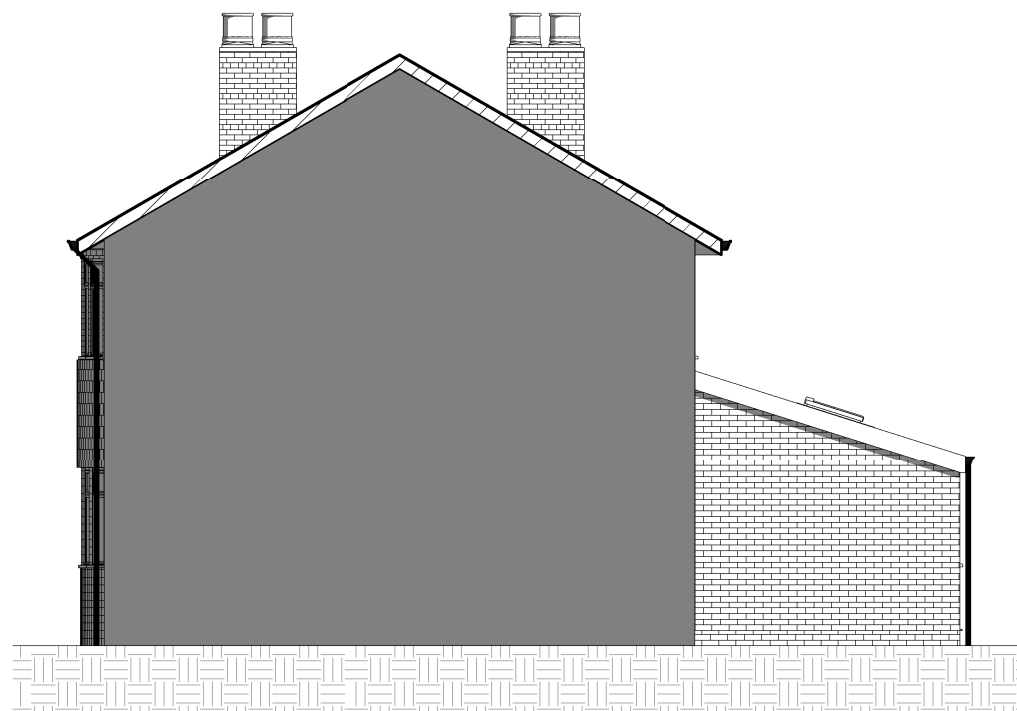



**Right Elevation Proposed**  
1 : 100

<b>Project Title:</b>	
Single Storey Wrap Around Extension: 22 Sandileigh, Hoole, Chester, CH2 3QP	
<b>Drawing Title:</b>	Elevations Proposed
<b>Client:</b>	Mr T Farmer
<b>Project Number:</b>	AD22-0125
<b>Date:</b>	08.03.24
<b>Drawn by:</b>	JS
<b>Checked by:</b>	GW
<b>Drawing number:</b>	A6
<b>Scale @ A3:</b>	1 : 100

**CHARTERHOUSE**  
CHARTERED SURVEYORS & ENGINEERS

4 Chantry Court, Chester, Cheshire, CH1 4QN

T: 01244 220 014  
E: info@charterhouse-surveyors.co.uk  
W: www.charterhouse-surveyors.co.uk

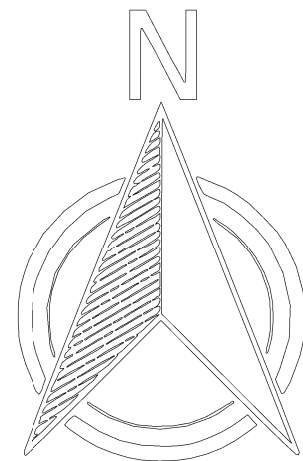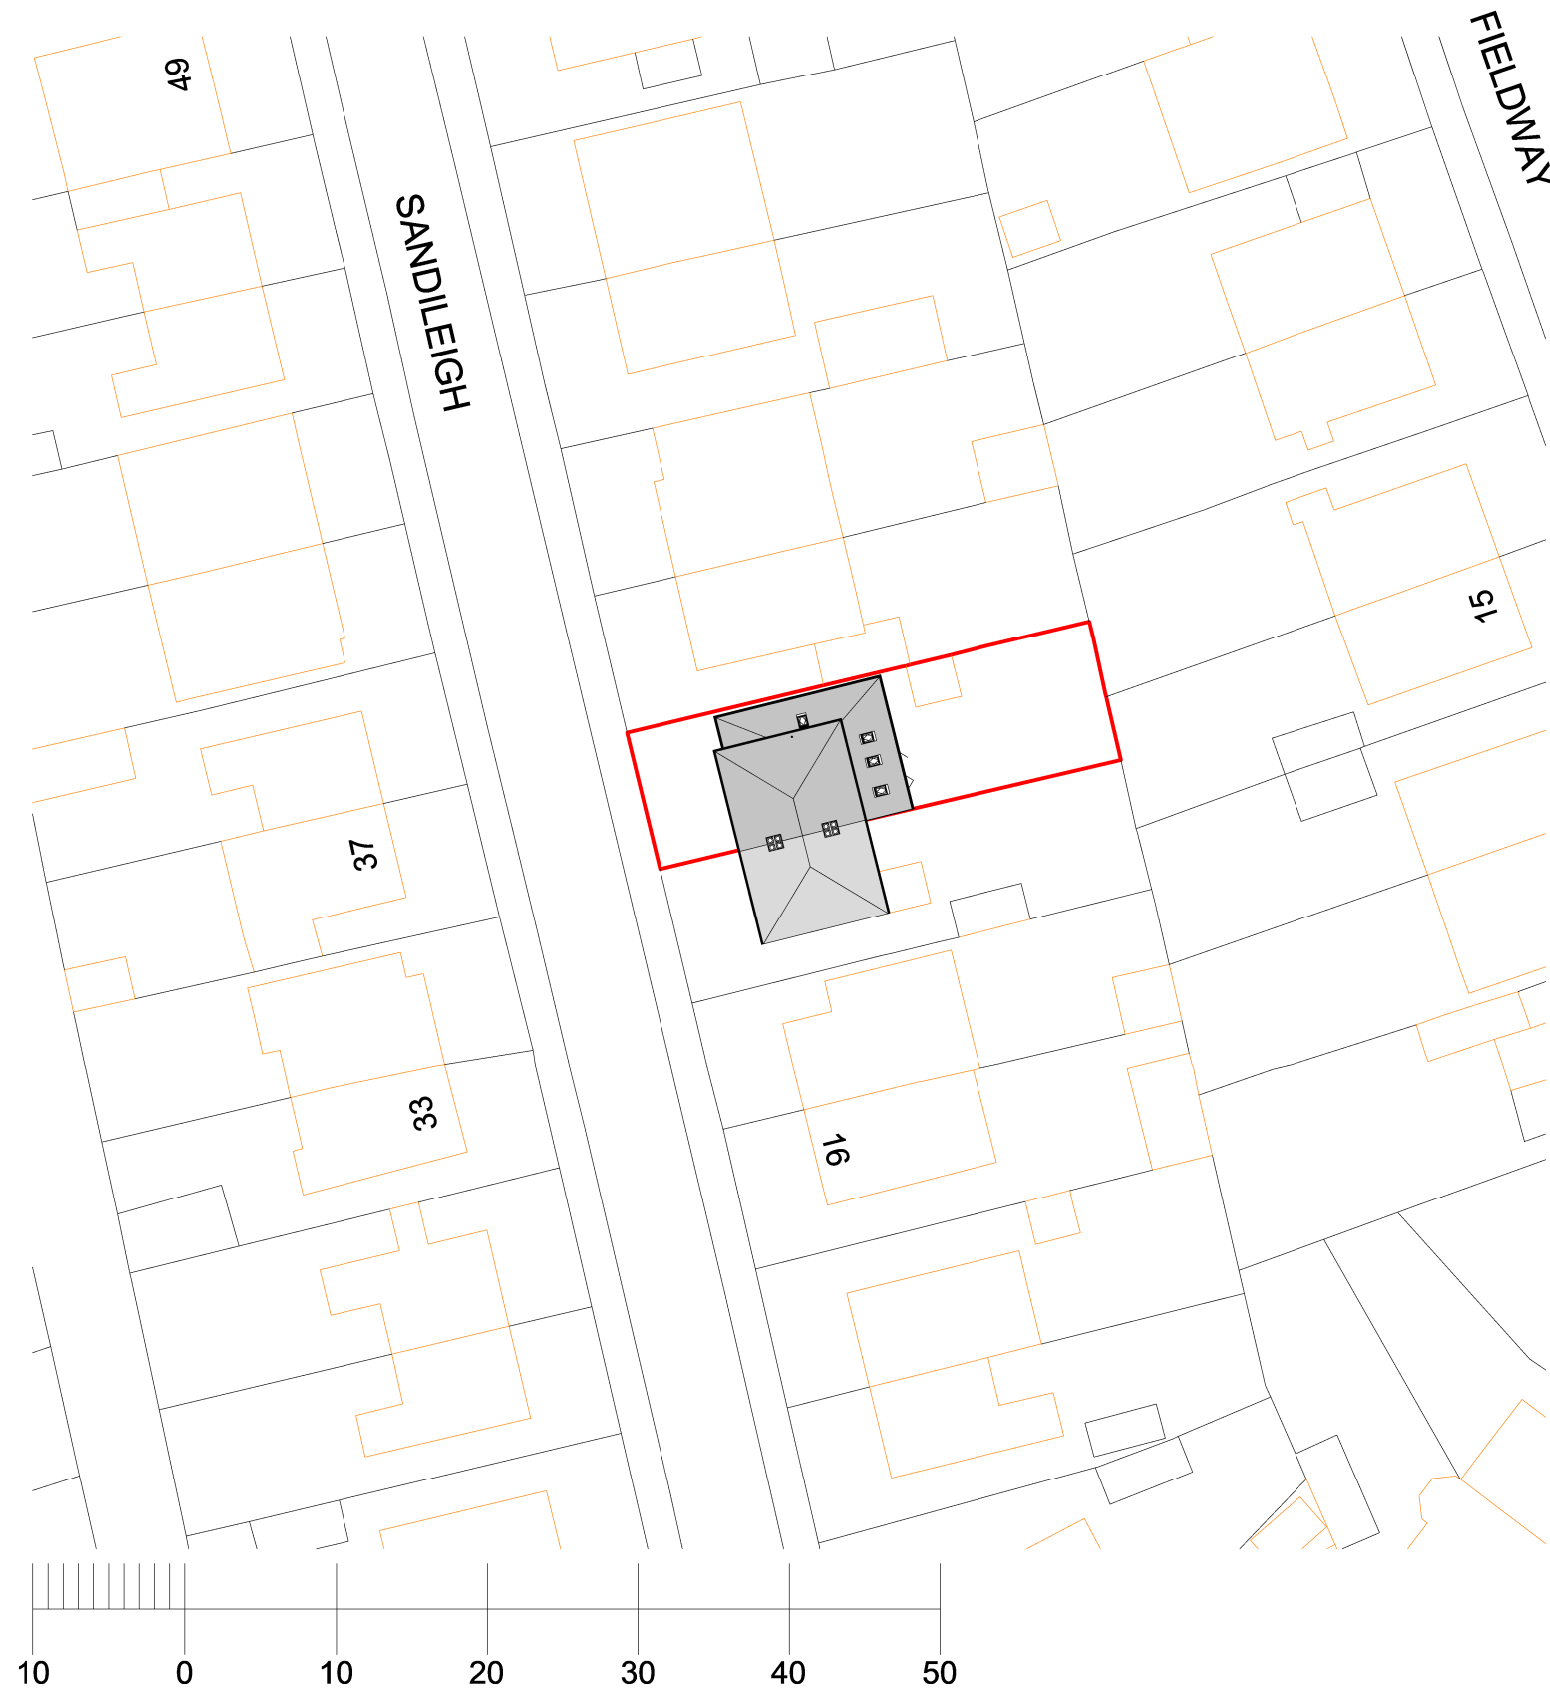

**GENERAL NOTES:**

This drawing is copyrighted and must not be reproduced or copied in whole or in part without the written consent of Charterhouse.

No dimensions are to be scaled from this drawing.

All dimensions are to be checked on site prior to the commencement of works.

All works are to be carried out in accordance with statutory regulations and must comply with British Standards and relevant codes of practice.

Any discrepancies to be reported to Charterhouse prior to commencement of works.

**Site Plan Proposed**  
1 : 500

<b>Project Title:</b>	Single Storey Wrap Around Extension: 22 Sandleigh, Hoole, Chester, CH2 3QP
<b>Drawing Title:</b>	Site Plan Proposed
<b>Client:</b>	Mr T Farmer
<b>Project Number:</b>	AD22-0125
<b>Date:</b>	08.03.24
<b>Drawn by:</b>	JS
<b>Checked by:</b>	GW
<b>Drawing number:</b>	A7
<b>Scale @ A3:</b>	1 : 500

**CHARTERHOUSE**  
CHARTERED SURVEYORS & ENGINEERS

4 Chantry Court, Chester, Cheshire, CH1 4QN

T: 01244 220 014  
E: info@charterhouse-surveyors.co.uk  
W: www.charterhouse-surveyors.co.uk