




- NOTES
1. THIS DRAWING IS TO BE READ IN CONJUNCTION WITH ALL RELEVANT ARCHITECTS AND ENGINEERS DRAWINGS AND THE SPECIFICATION.
 2. FOR GENERAL NOTES AND SCHEDULES REFER TO DRAWING No. 1007001/999.

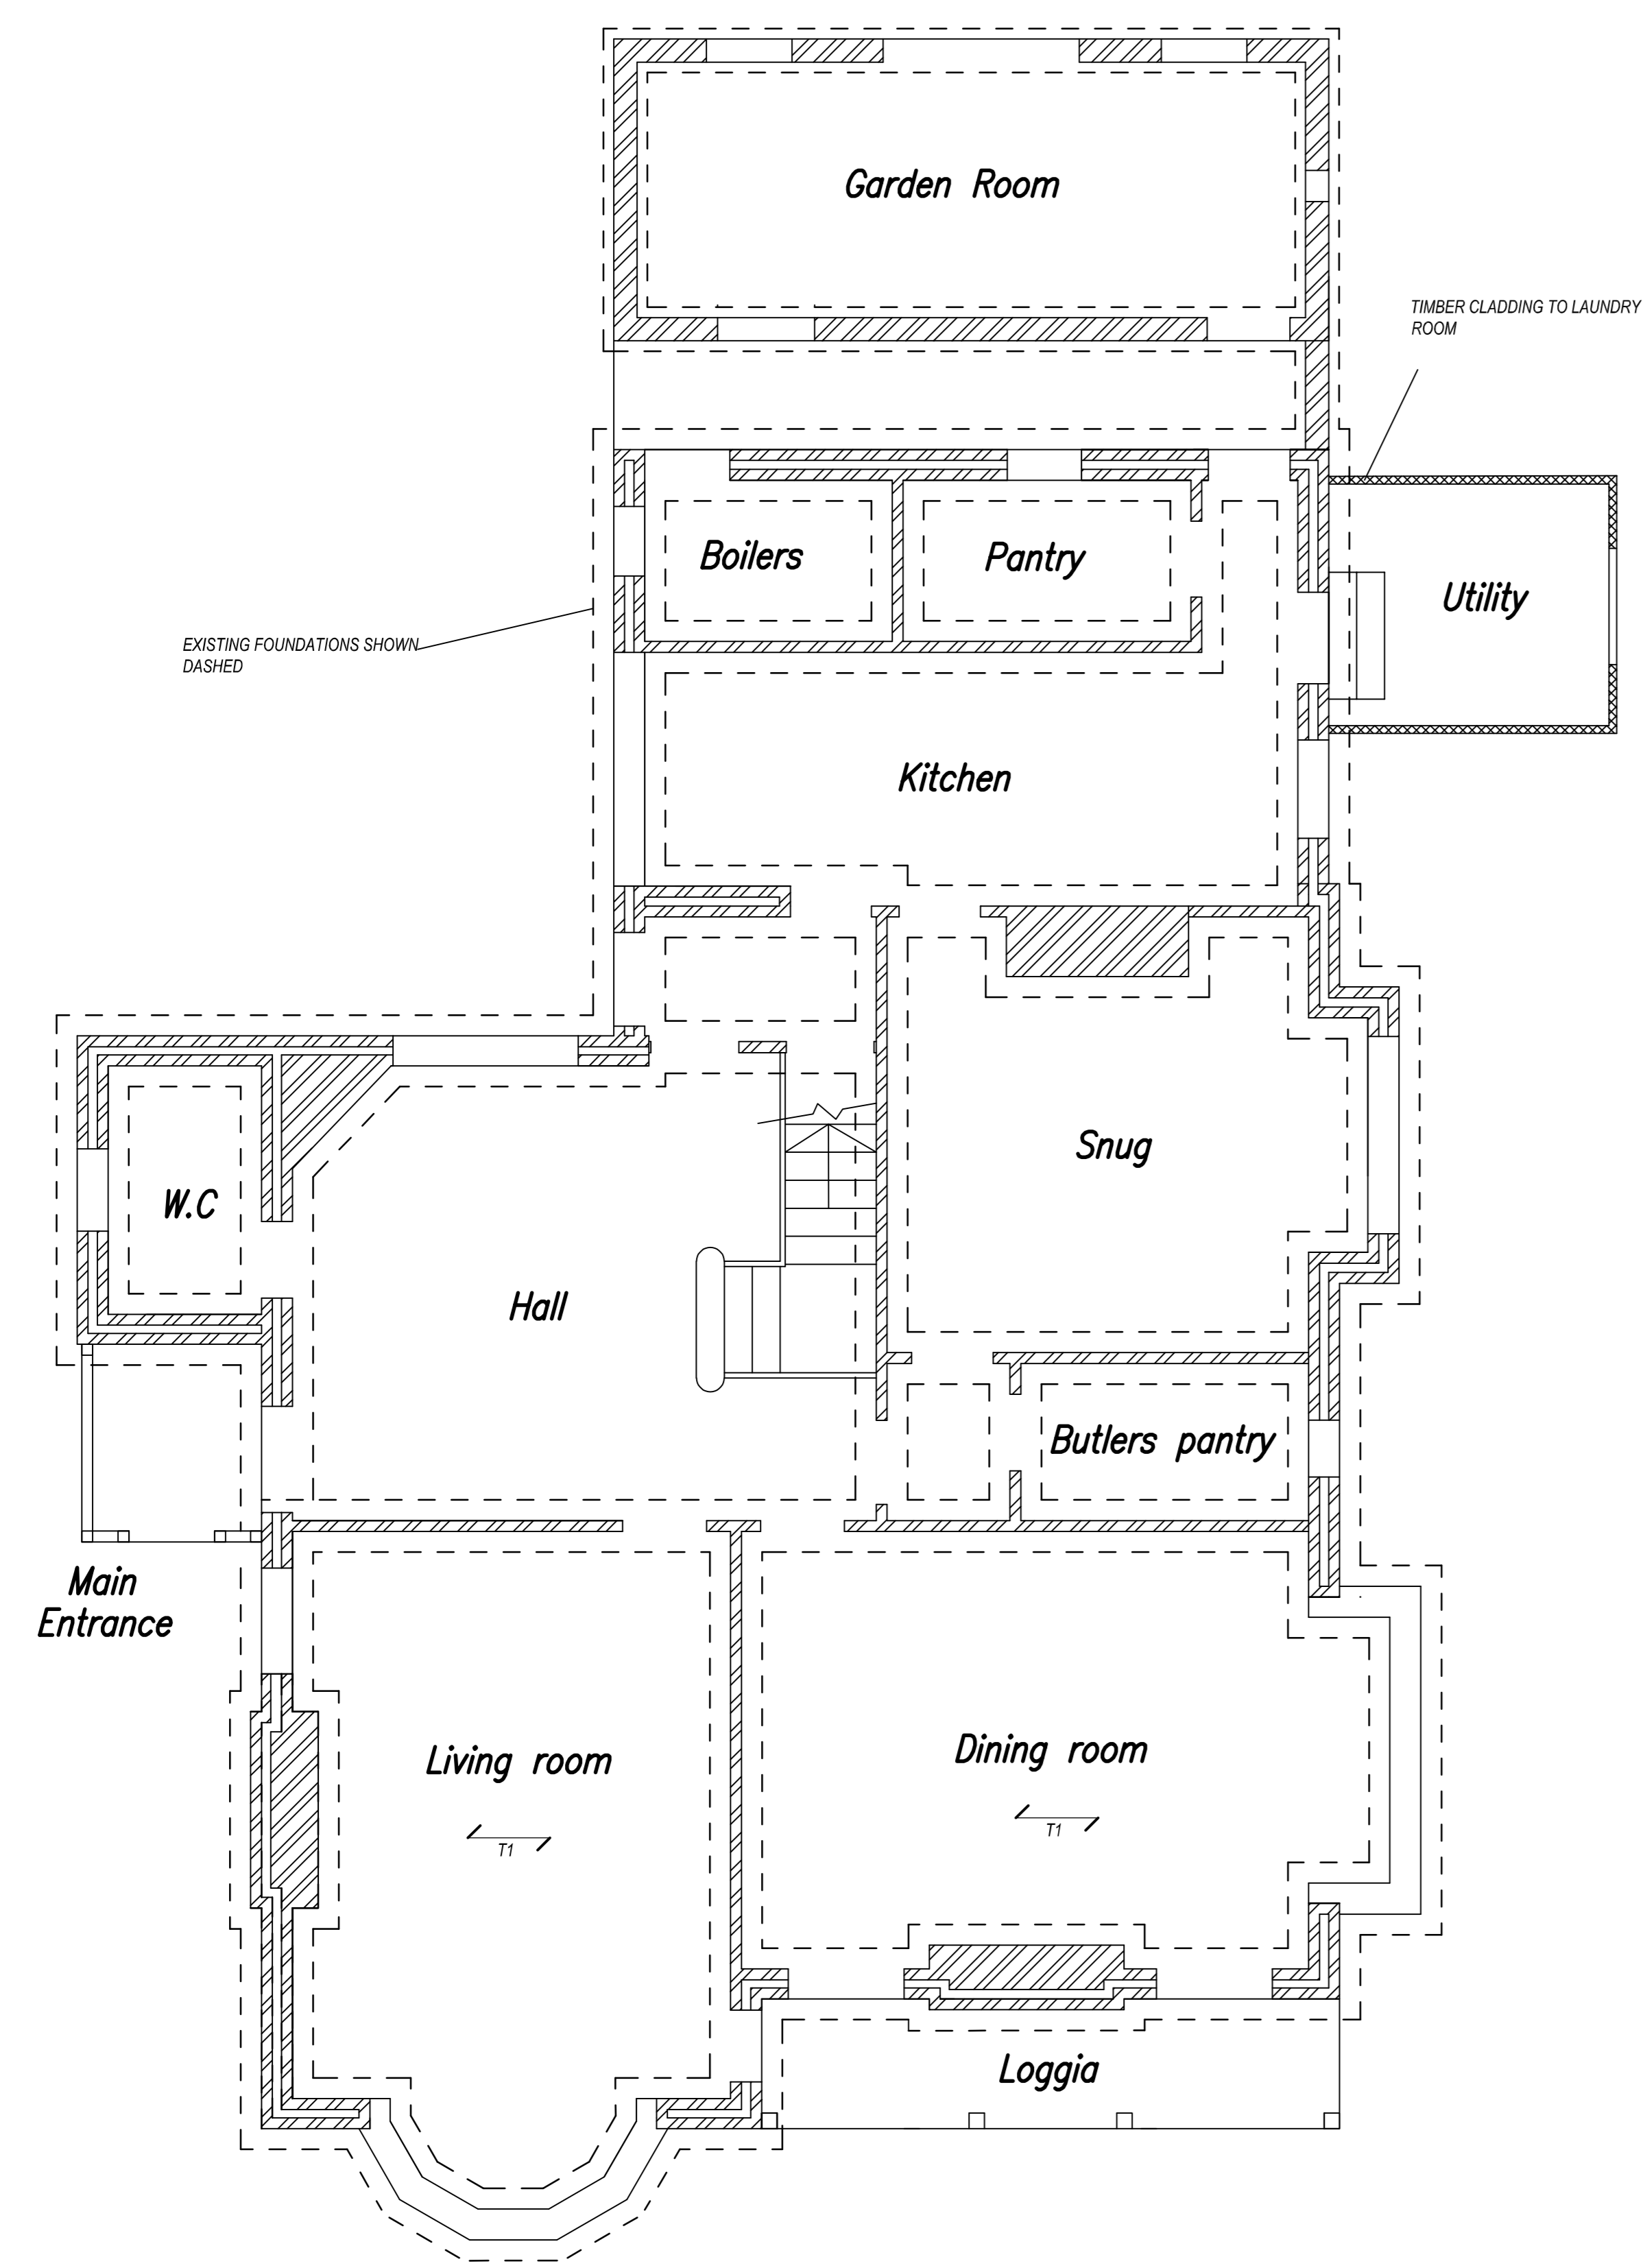

GROUND FLOOR

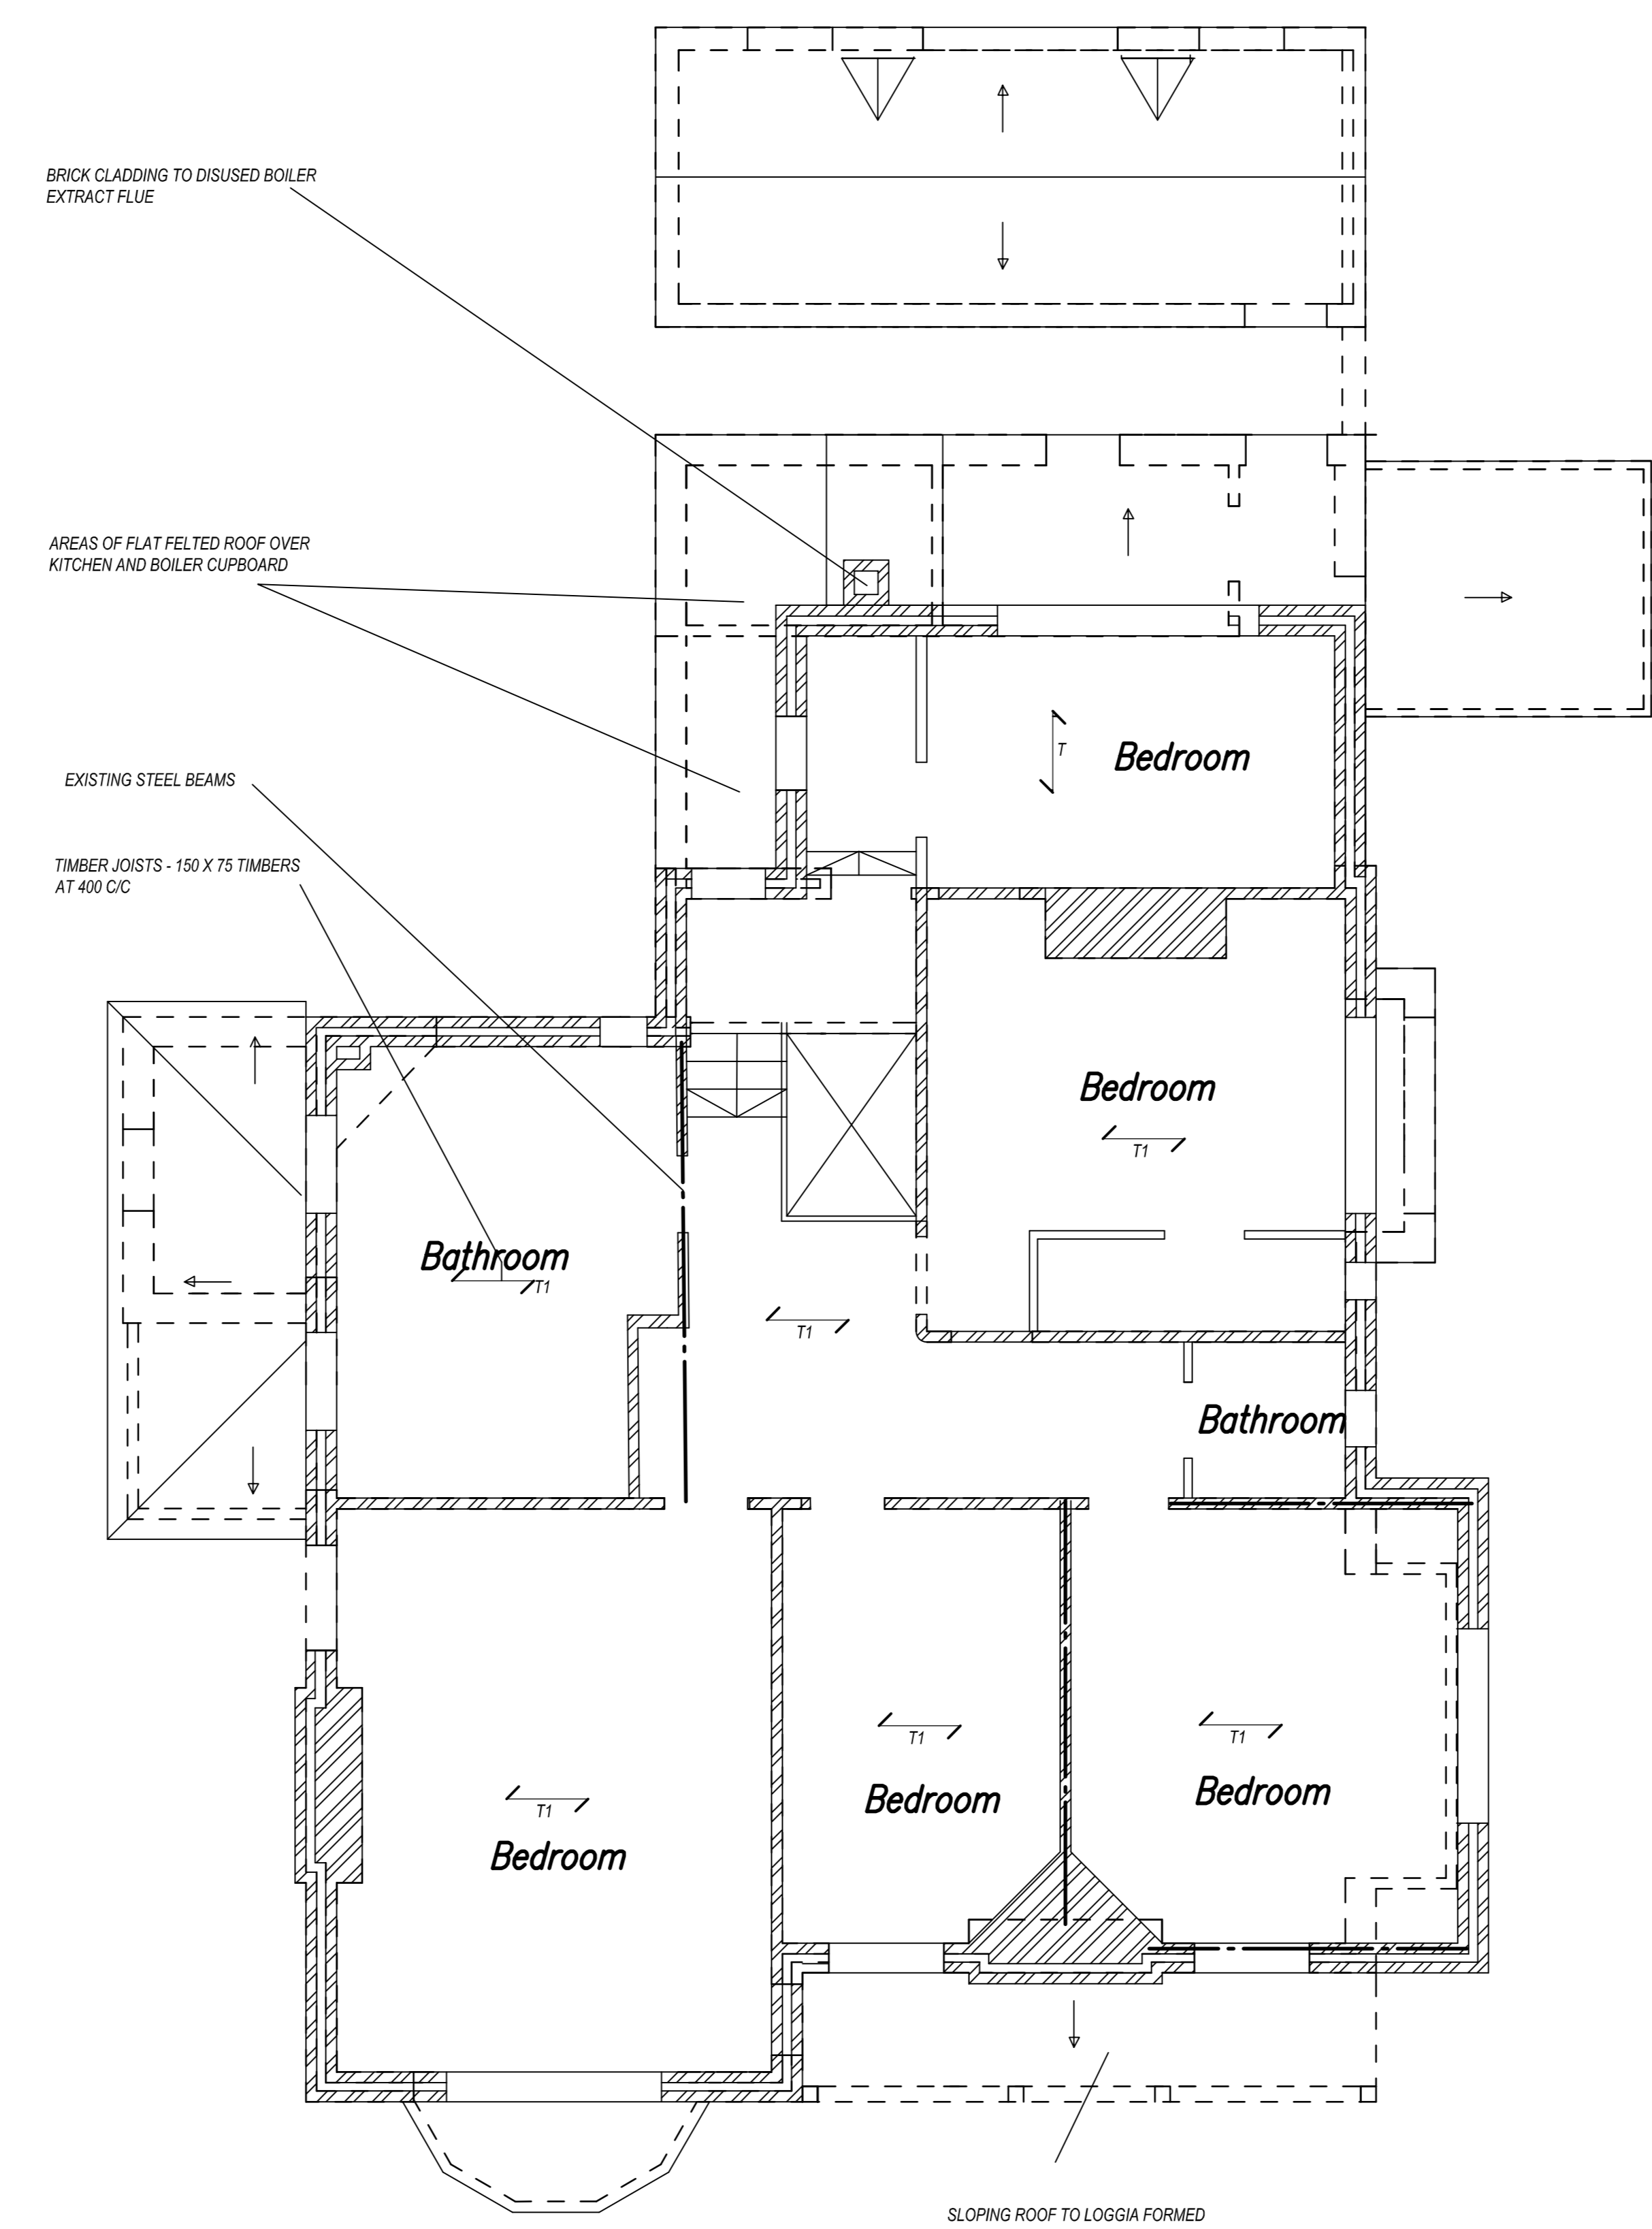


FIRST FLOOR

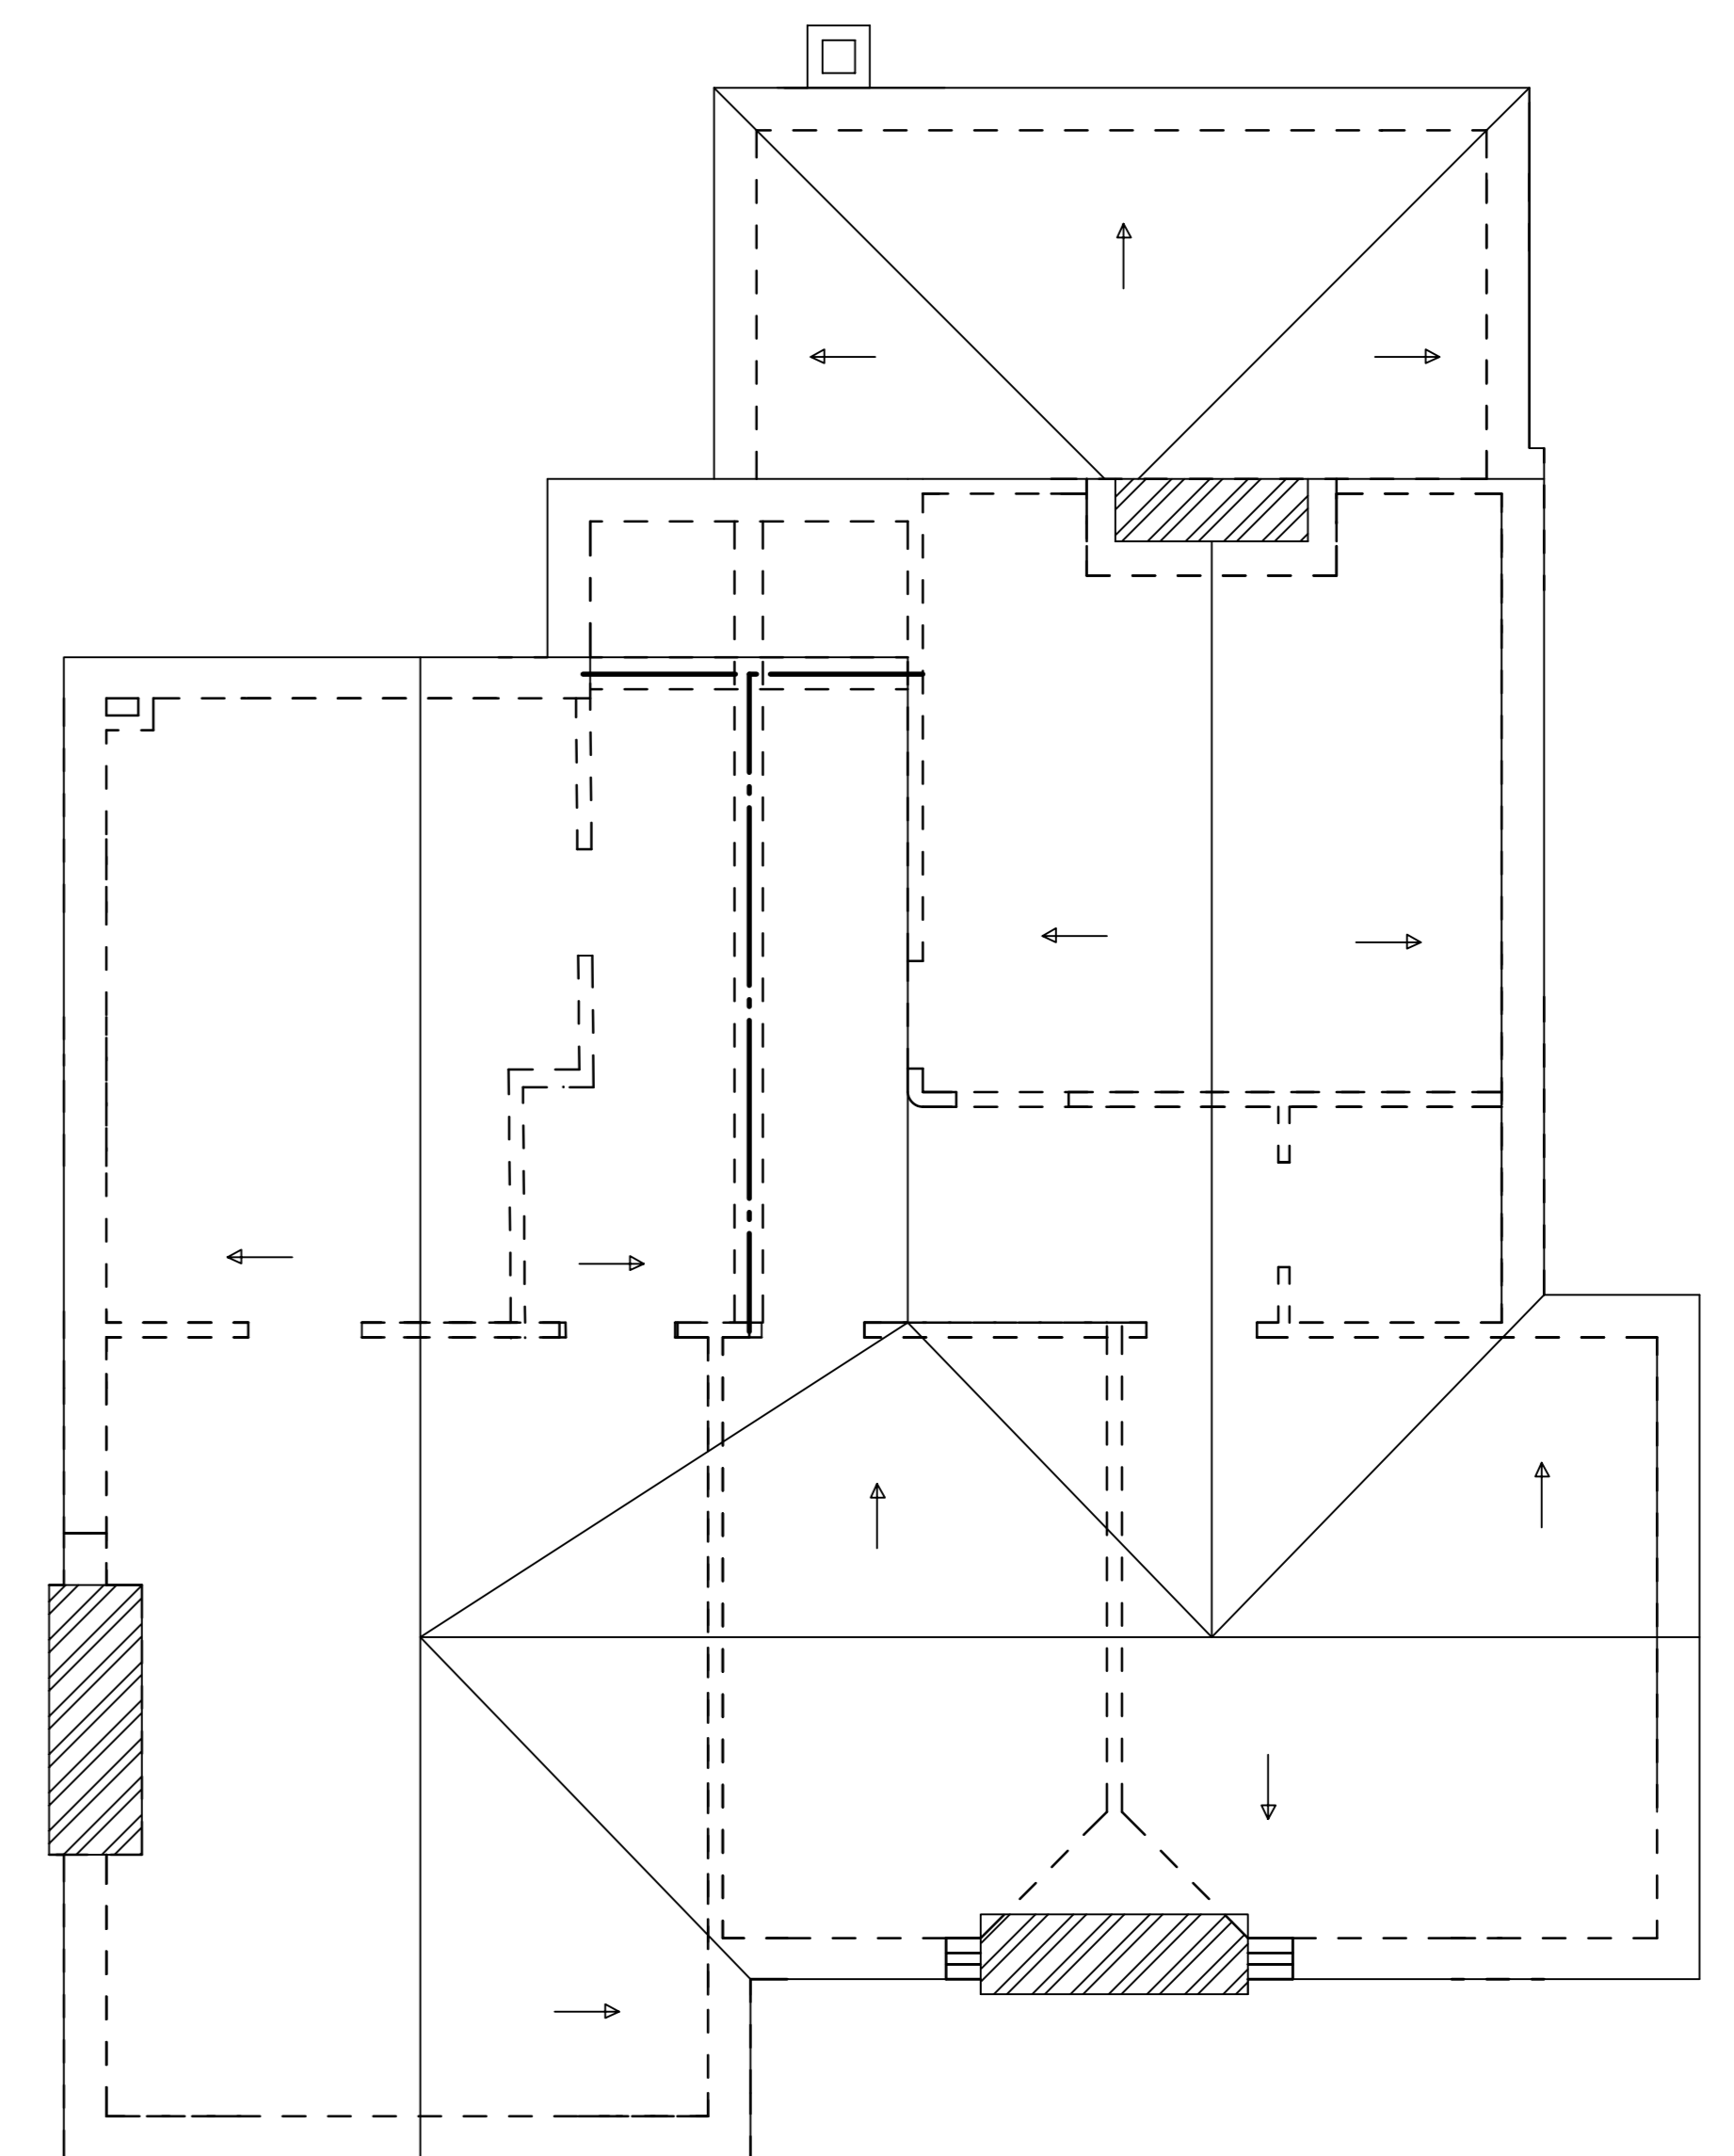

ROOF

PRIMARY VIEW OF HOUSE FROM
WEAVERHAM ROAD DOWN EXISTING
DRIVEWAY

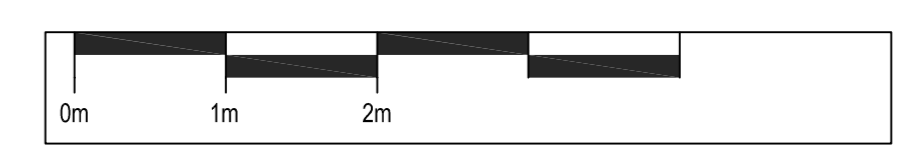

27/03/24 ISSUED FOR PLANNING TR	
JOB 75 WEAVERHAM ROAD, SANDIWAY	
SITE EXISTING STRUCTURE GROUND, 1ST FLOOR AND ROOF G.A'S	
drawn TR	checked wsl (wsl@t-ae)
date Mar '24	scale 1:50
<p>TERM ENGINEERING STUDIO</p> <p>tel: 07876688437 email: Tom@term-engineering.com web: www.term-engineering.com</p>	
dep. no. 1046/001/001	rev. -