

North Elevation Metres

STN: S04

West Elevation

East Elevation


North Elevation

East Elevation

South Elevation

Ground Floor

STN: S01

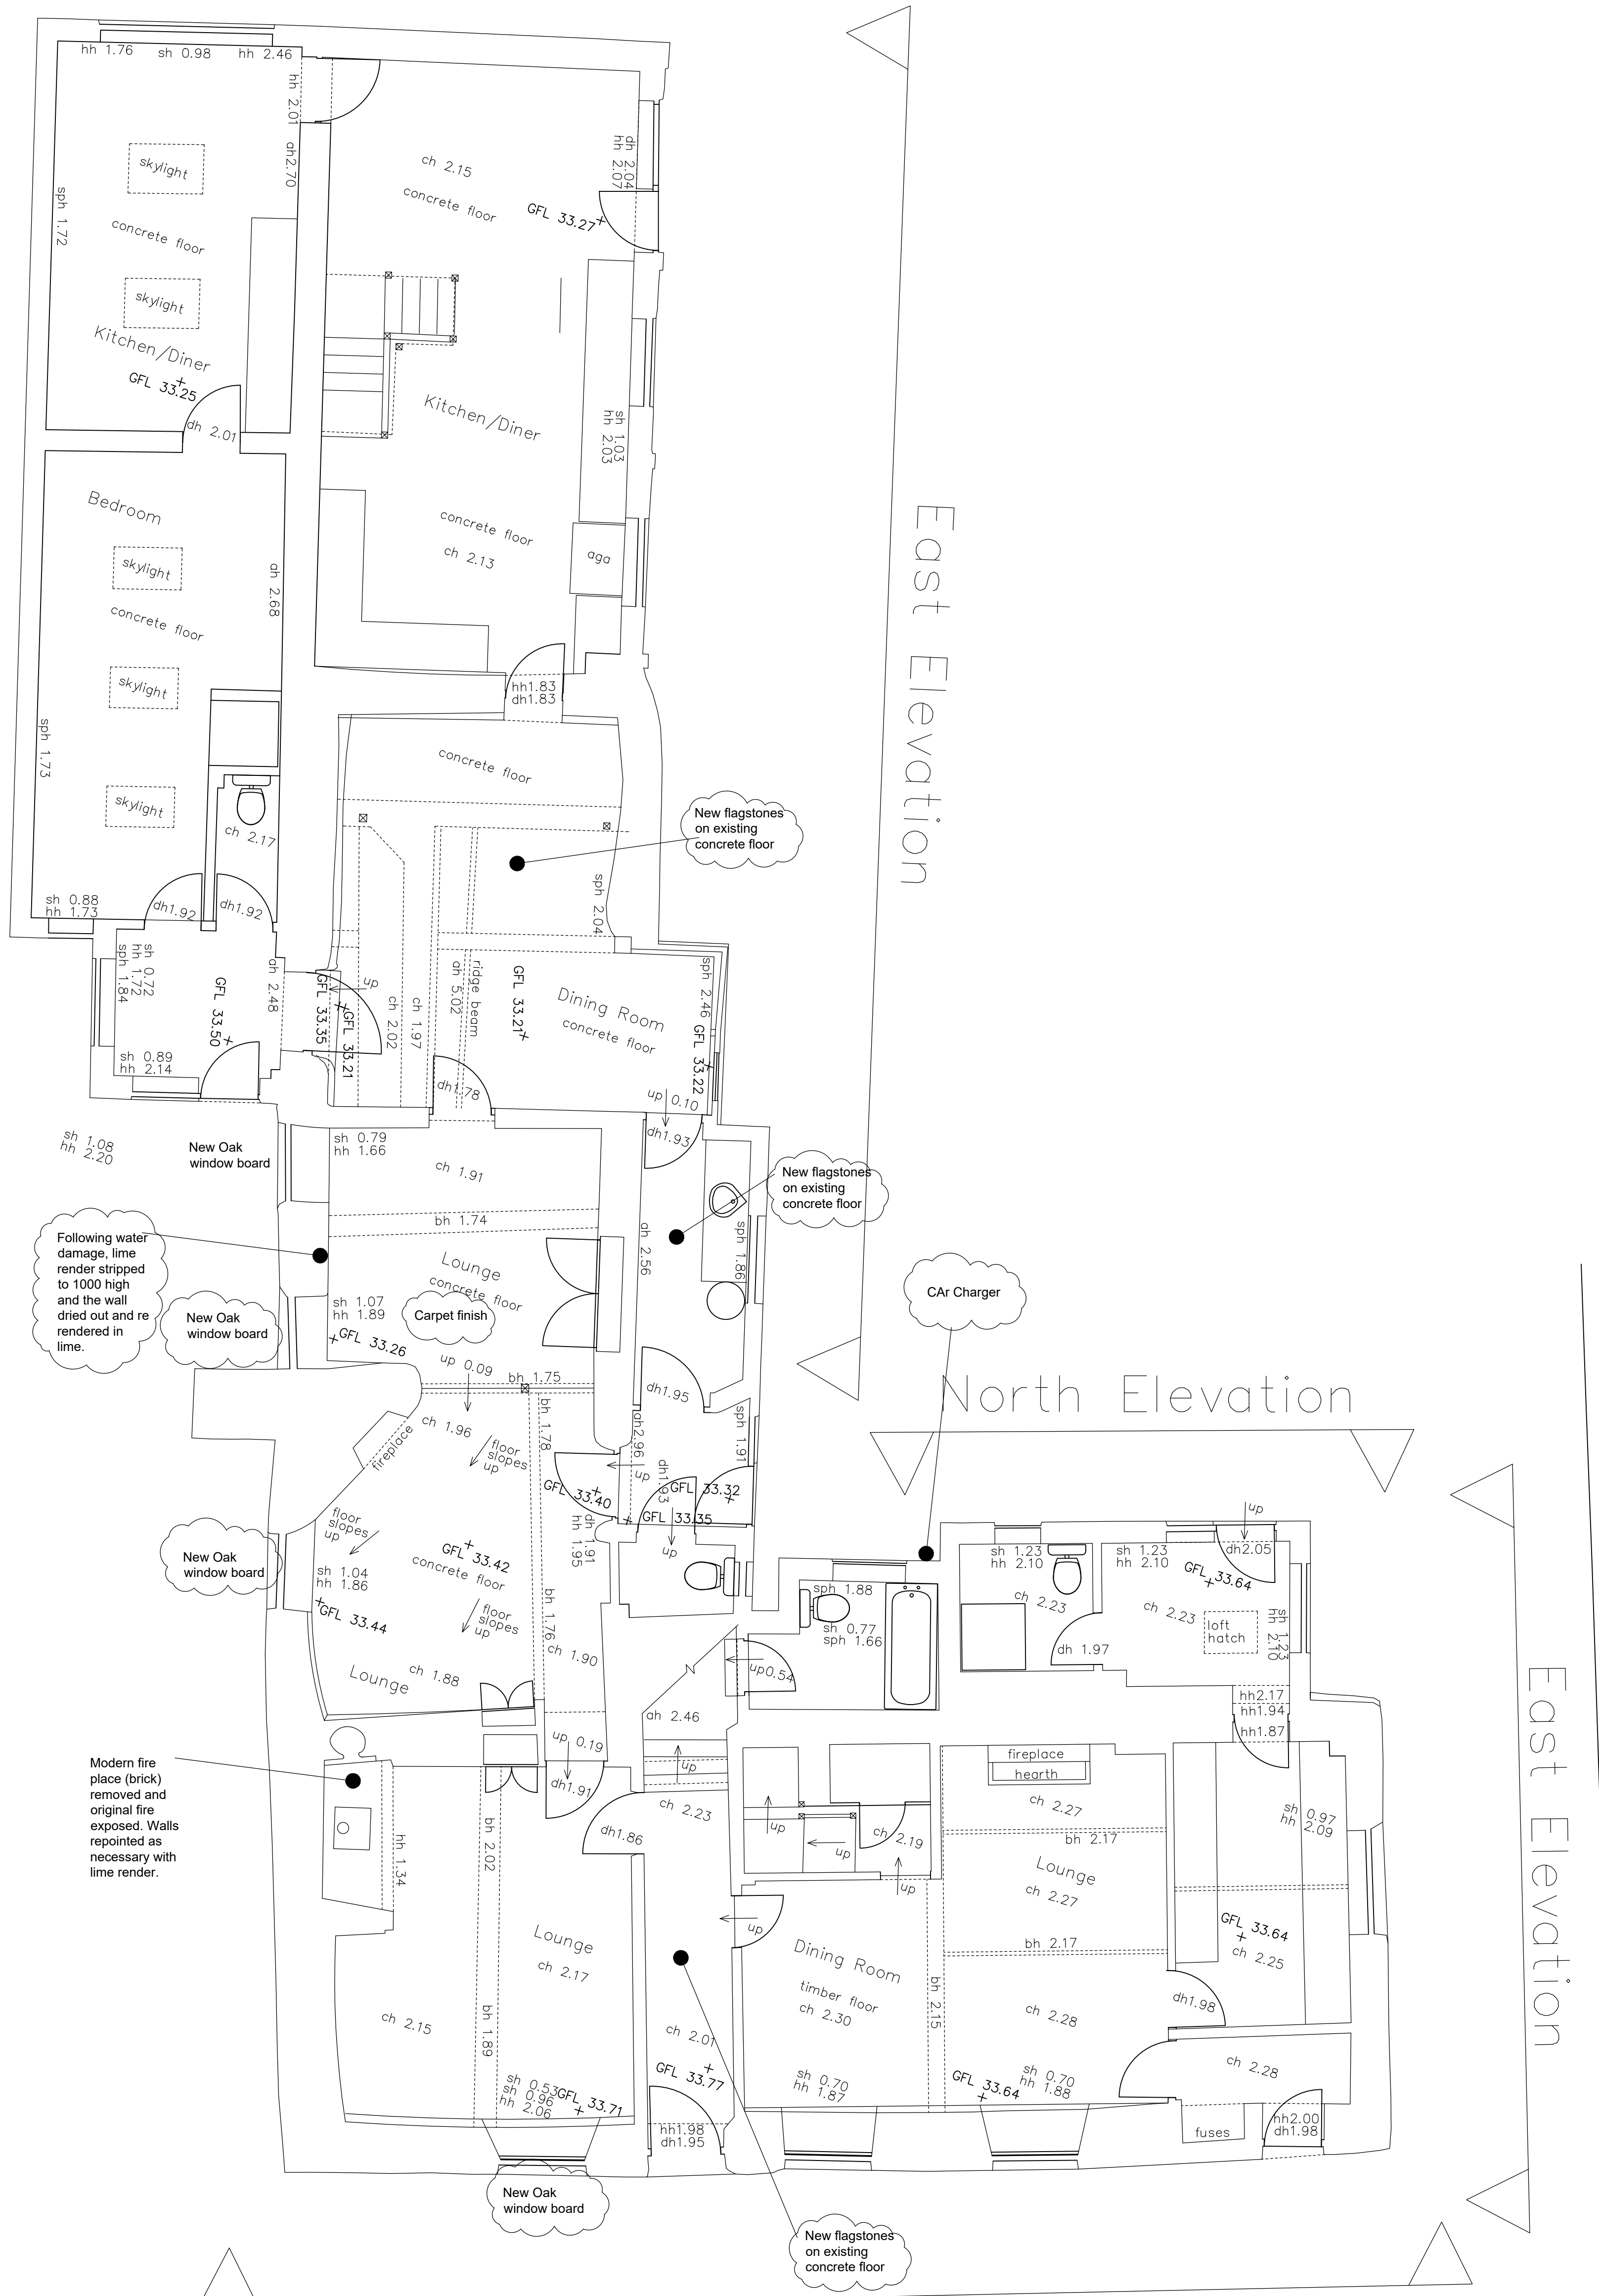

Following water damage, lime render stripped to 1000 high and the wall dried out and re-rendered in lime.

Modern fire place (brick) removed and original fire exposed. Walls repointed as necessary with lime render.

New flagstones on existing concrete floor

New flagstones on existing concrete floor

CAr Charger

New Oak window board

New flagstones on existing concrete floor

Rev Detail	
REVISION INFO	
Issued for: COMMENT	
Client:	Mr and Mrs Smith
Project:	The Gardens Newton Poppleford
Title:	Proposed Floor Plans GROUND
Dwg:	171C-06 Rev: --
Scale:	1:50 @A1 Dwn: ADR
Date:	Nov 2023 Ckd: --
gjr conservation architects ltd THE ANNEXE, WEST RILL, MARWOOD ROAD, AYLESBEARE, EXETER EX5 2BW 01831 13076, a.john@gjrconservation.co.uk 01831 13076, s.john@gjrconservation.co.uk	

gjr conservation.