




Metres

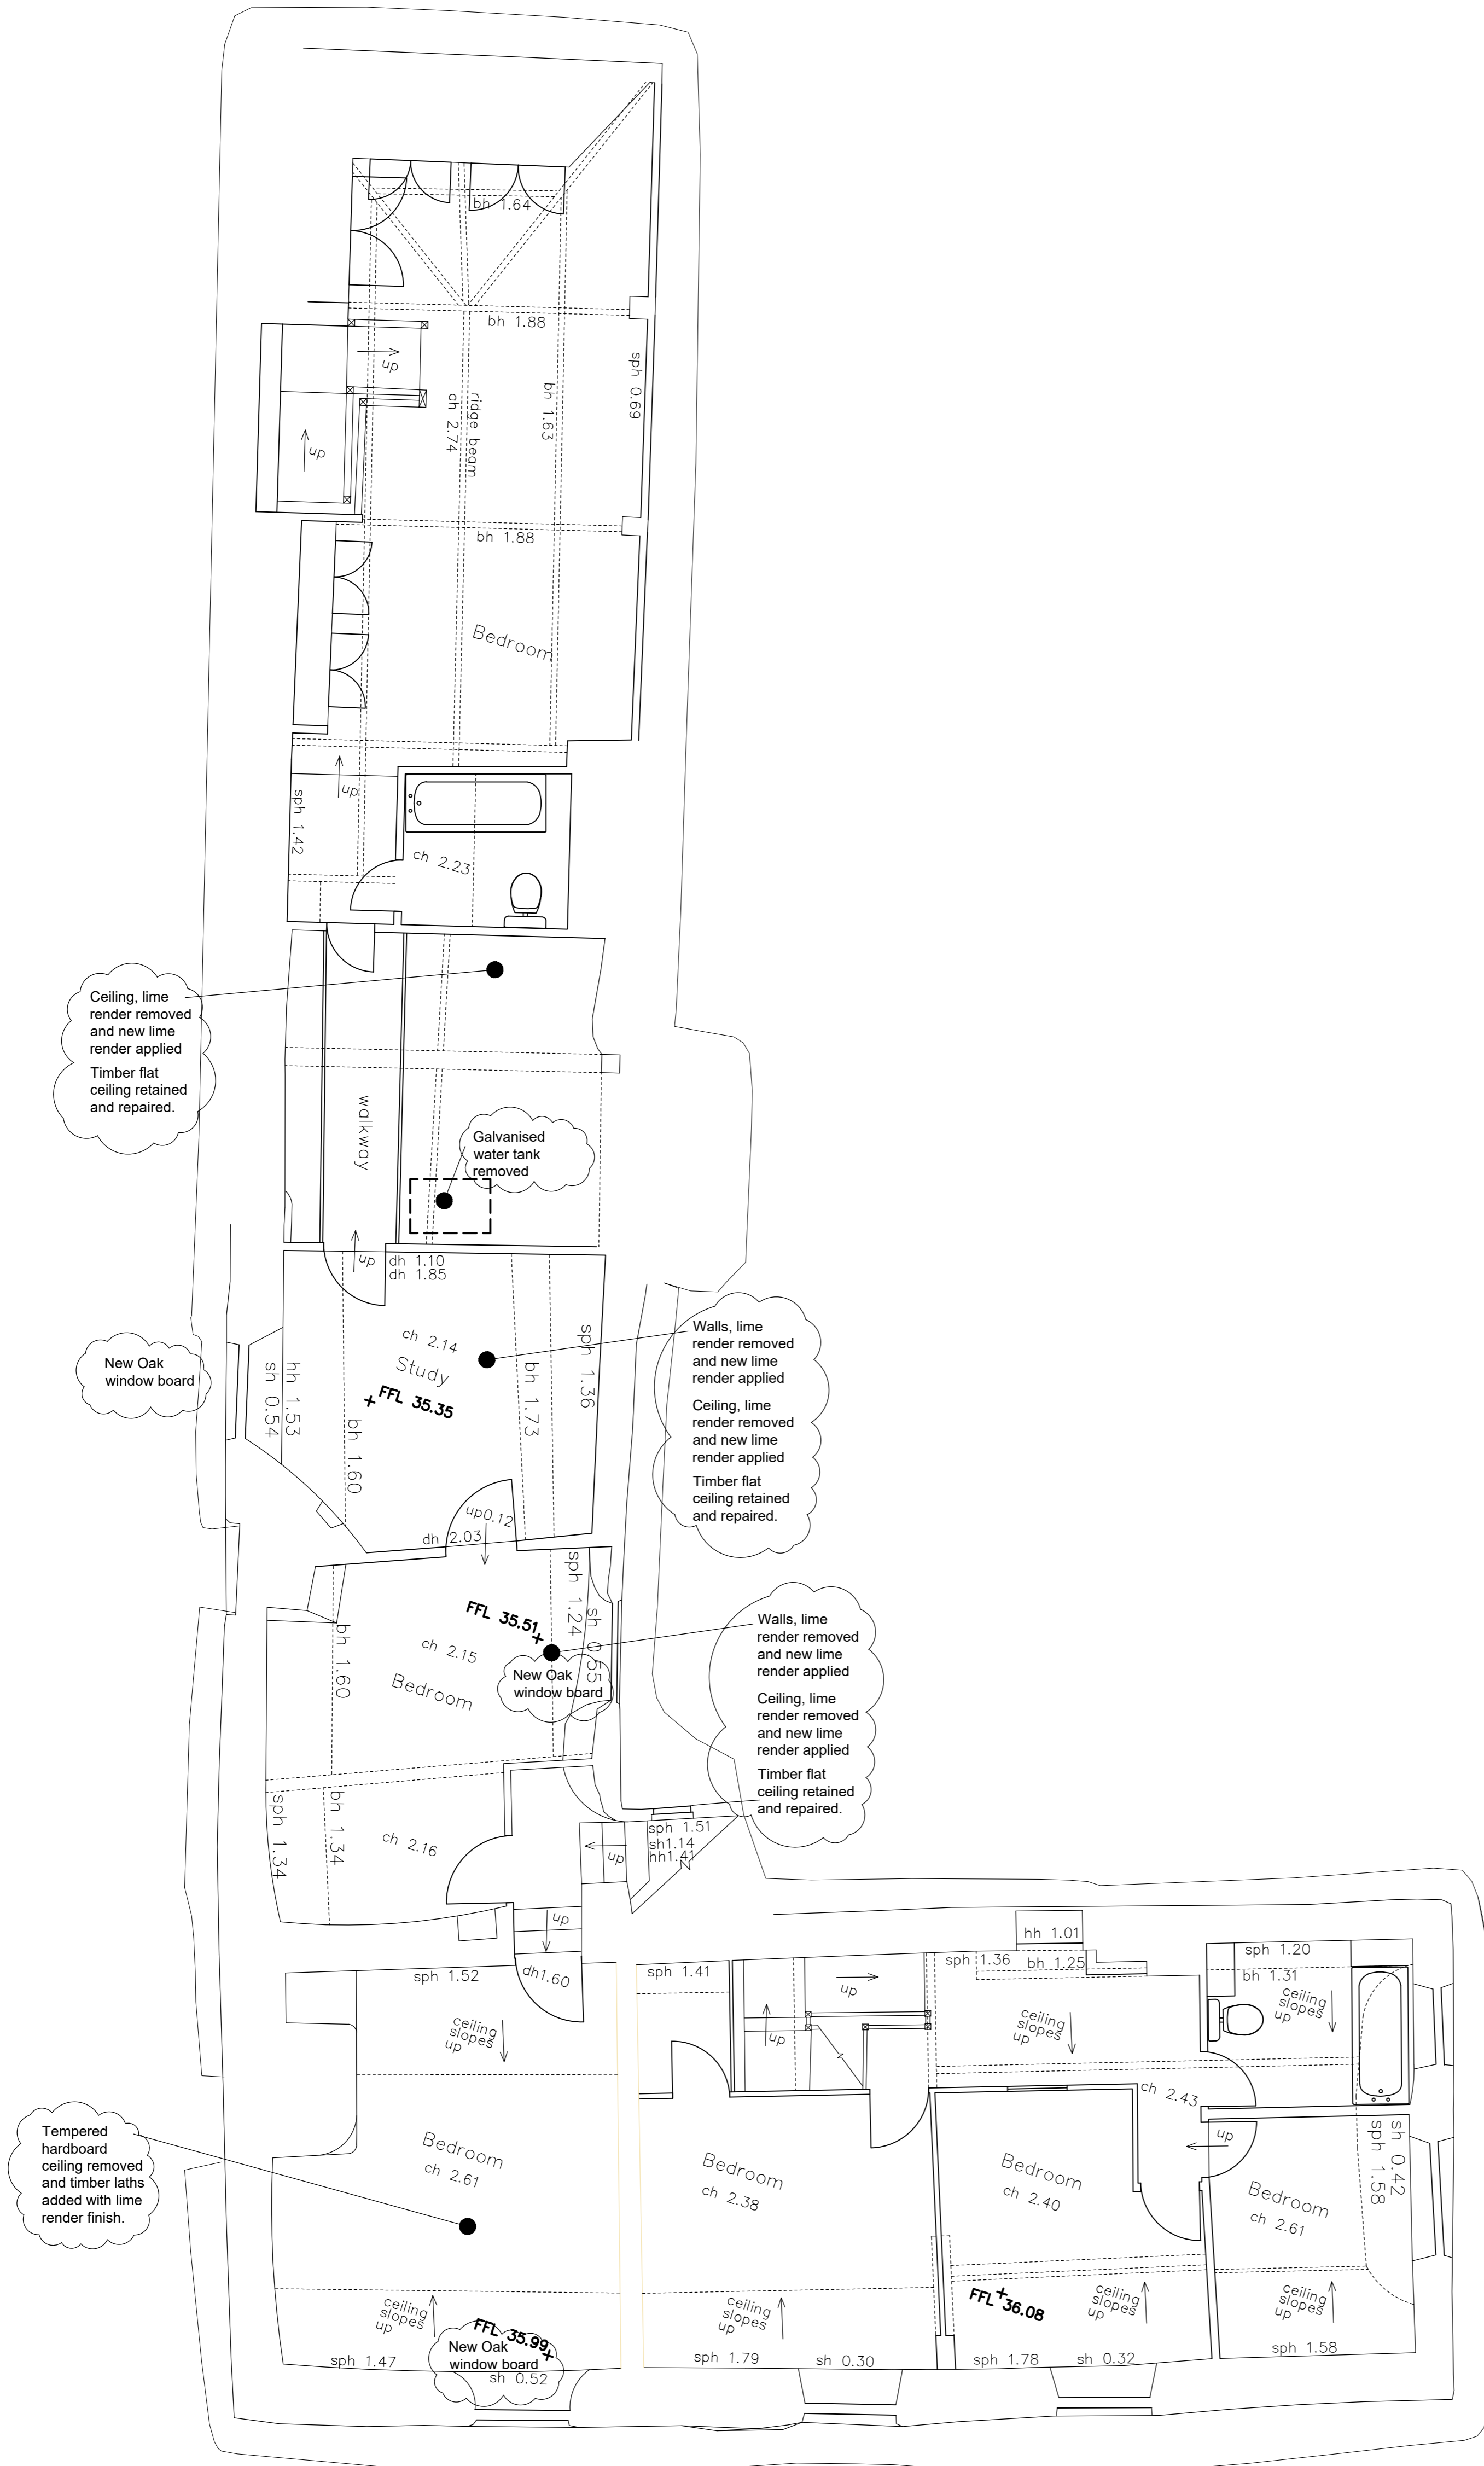

First Floor

Rev Detail:	
REVISION INFO	
Issued for: COMMENT	
Client:	Mr and Mrs Smith
Project:	The Gardens Newton Poppleford
Title:	Proposed Floor Plans FIRST
Dwg:	171C-07 Rev: --
Scale:	1:50 @A1 Dwn: ADR
Date:	Nov 2023 Ckd: --
gjr conservation architects ltd THE ANNEXE, WEST RILL, MARWOOD ROAD, AYLESBEARE, EXETER EX5 2BW 01813 11075, a.russ@gjrcconservation.co.uk 01813 11076, j.john@gjrcconservation.co.uk	

gjr conservation.