
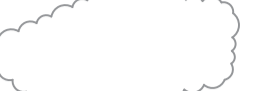





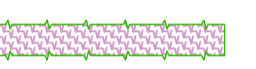







LEGEND

-  Existing Trees to be retained
-  Existing Vegetation to be retained
-  Proposed specimen trees
-  Proposed specimen shrub
-  Proposed native shrub mix
-  Proposed ornamental mix
-  Proposed native hedge
-  Proposed hornbeam hedge
-  Gabion wall (Approx position)
-  Proposed amenity grass
-  Proposed Wildflower meadow mix (EM2)
-  Hardstand Path as per architects specification

Native Hedge
 79 No. Corylus avellana 20%
 99 No. Crataegus monogyna 25%
 20 No. Ilex aquifolium 5%
 20 No. Quercus robur 5%
 60 No. Viburnum opulus 15%
 60 No. Sambucus nigra 15%
 20 No. Rosa arvensis 5%
 40 No. Prunus spinosa 10%

Native Shrub Mix
 5 No. Cornus sanguinea 15%
 6 No. Corylus avellana 20%
 6 No. Crataegus monogyna 20%
 2 No. Ilex aquifolium 5%
 3 No. Rosa rubiginosa 10%
 5 No. Sambucus nigra 15%
 5 No. Viburnum opulus 15%

Native Shrub Mix
 4 No. Cornus sanguinea 15%
 5 No. Corylus avellana 20%
 5 No. Crataegus monogyna 20%
 2 No. Ilex aquifolium 5%
 3 No. Rosa rubiginosa 10%
 4 No. Sambucus nigra 15%
 4 No. Viburnum opulus 15%

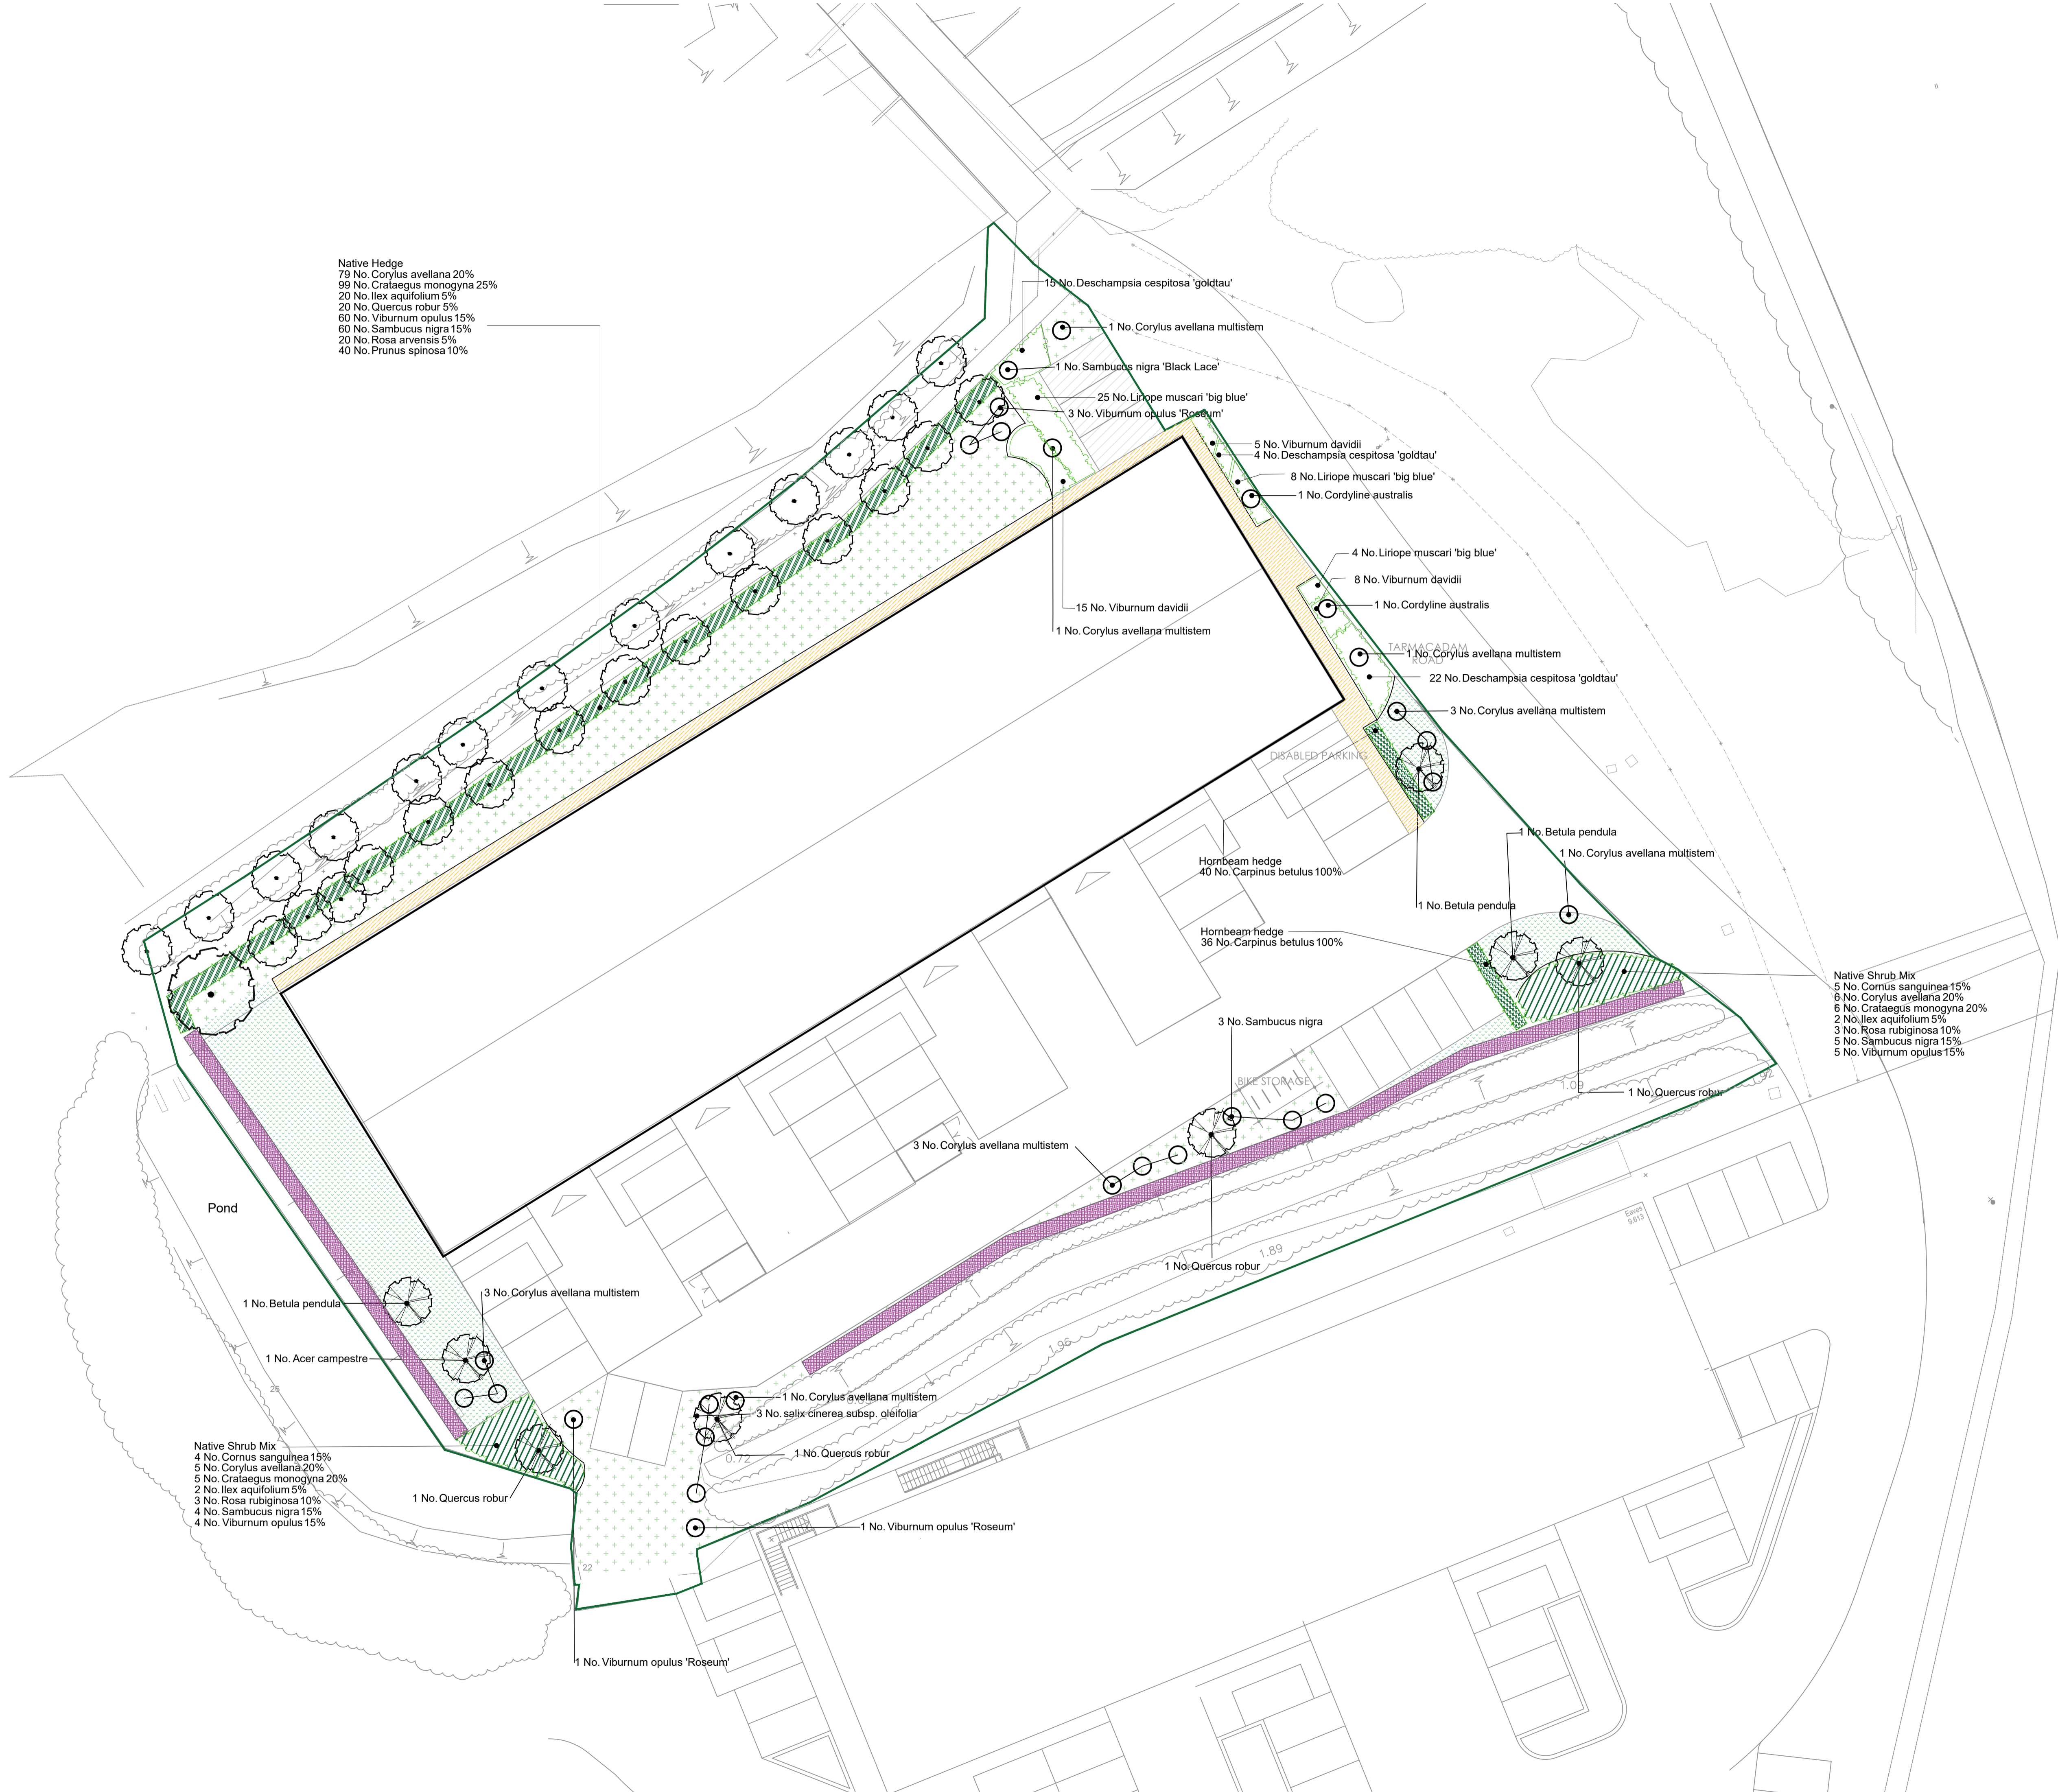

REFER TO
 1017_01 Planting Plan 01
 1017_02 Details and Notes

Do not scale off this drawing for construction purposes. Discrepancies to be reported to RBD before proceeding for construction purposes. Use only figured dimensions.

REVISIONS:
 12.12.2023_REV_A_Changes as per client comments_PJ
 15.01.2024_REV_B_Minor graphic changes

SCALE: 1:200@A1
 DRAWING NO. 1017/01
 Rev. B

PROJECT: Odhams Wharf
 CLIENT: Tremletts Skicraft Ltd

DRAWING TITLE: Planting Plan
 DATE: 06/12/2023
 DRAWN BY: MG
 CHECKED BY: NP