

DOUG PRATT
TREE CONSULTANCY

[Redacted text block containing multiple lines of blacked-out content]




[REDACTED]

[REDACTED]



Hedgerow Protection Plan (HPP)

Not to scale

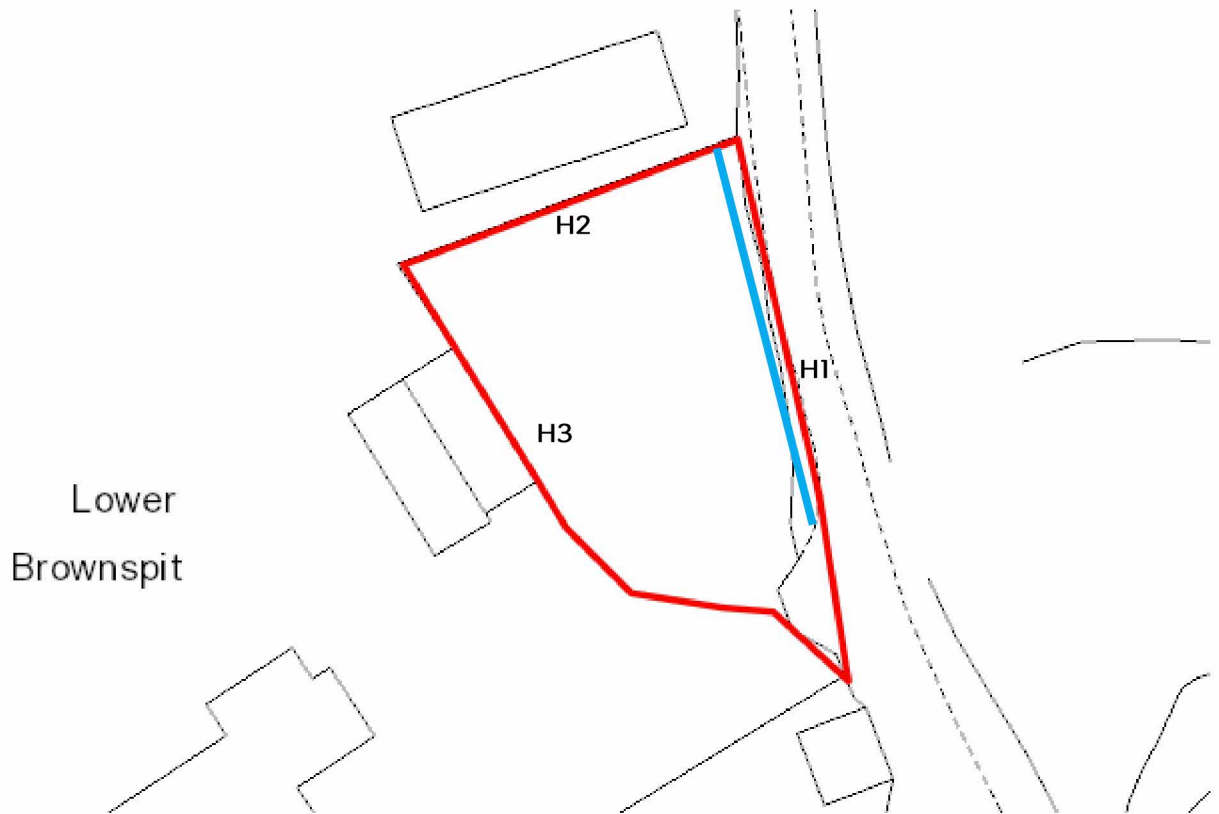

Hedgerow Protection Plan

 Blue line above marks hedge protection fencing to consist of specification shown left or similar. To be erected 1m out from hedge on west side of H1

H2 and H3 to be removed and replaced



doug@dougpratt.co.uk
www.dougpratt.co.uk
tel: 078080 70008



Fellow membership number FE01426




QTRA registration no. 1192

HEDGEBANK CONSTRUCTION

Not to Scale

Replacement hedgebank to be constructed along line of existing contaminated hedge. Plant material to be planted in spacings at 0.3m centres in double staggered rows

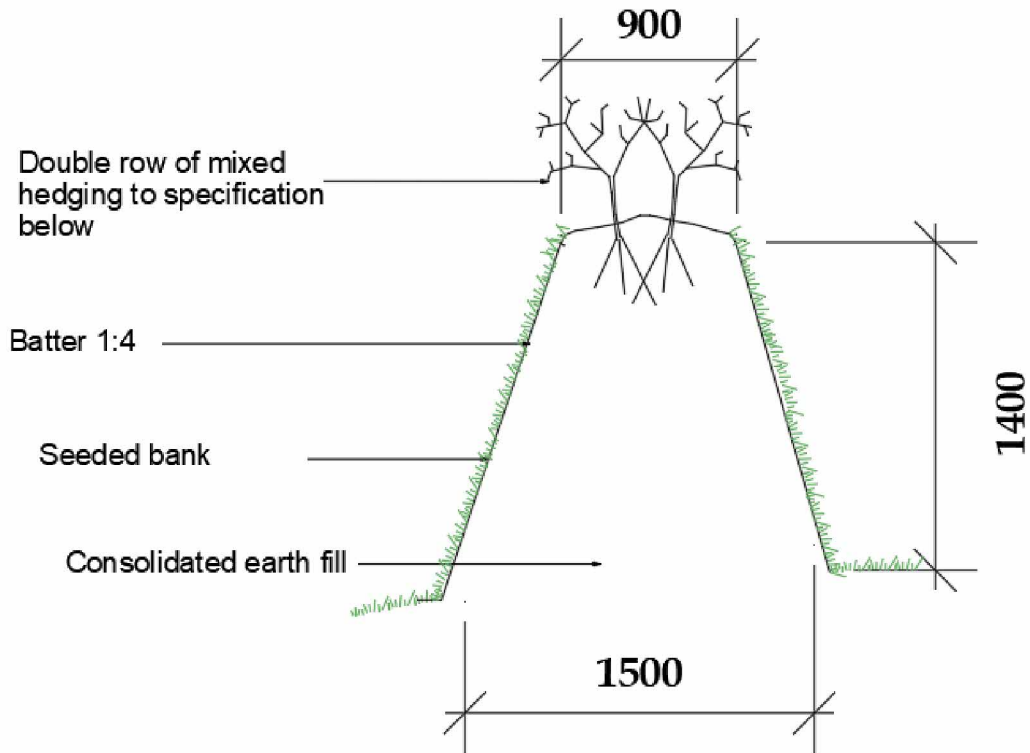

Species mix for top of new hedgebank -

All planted as bare root whips:

Blackthorn	<i>Prunus spinosa</i>	20%
Hawthorn	<i>Crataegus monogyna</i>	20%
Hazel	<i>Corylus avellana</i>	20%
Dogwood	<i>Cornus sanguinea</i>	20%
Dog rose	<i>Viburnum opulus</i>	10%
Buckthorn	<i>Rhamnus cathartica</i>	10%



Photo 1 – H1



Photo 2 – H2



doug@dougpratt.co.uk

www.dougpratt.co.uk

tel: 078080 70008



Fellow membership number FE01426



Advanced User

QTRA registration no. 1192



Photo 3 – H3



Photo 4 – H3 slumping with buried building/farm debris