



	Bottom of Bank
	Building
	Overhead Wires
	Kerb (TOP)
	Road Line
	Gate
	Canopy
	Circular Man Hole
	water meters
	Survey station & height

0005
173.415

SURVEY STATIONS			
Name	Easting	Northing	Height
0004	223428.447	115643.867	173.197
0005	223435.330	115638.674	173.415

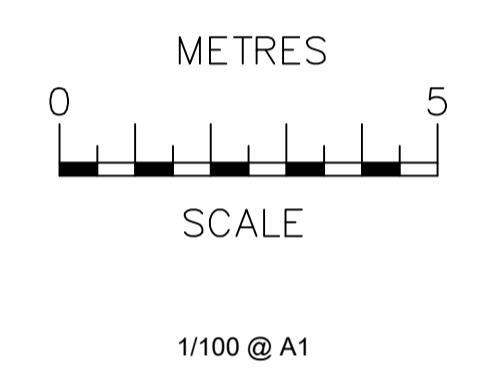

National GPS network Value OSGM 15. Survey relates to Ordnance Survey Grid & Datum carried out with Network RTK.

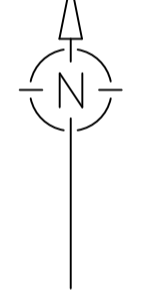

It is sole responsibility of all Contractors and Consultants to check all dimensions on site. Only figured dimensions are to be used. Any discrepancies to be reported prior to the commencement of any works. This drawing shall be used only for the purpose intended.

Hedges, banks / fences do not represent any actual agreed physical boundaries unless stated.

No.	Revision/Issue	Date

MARK TREWIN
SURVEYING ENGINEER

No 1 Puffin Close
Shorelands
Bude
Cornwall
EX23 8BQ

mark@datumline.co.uk
07786 194781

Client	Mr K Jones
Address	Lower Brownspitt Farm
Project	Topographic Survey
Scales	1/100 @ A1

Drawn	mjt	Sheet	01/1
Date	08/02/2024		
Drawing No	JON01 1759 1591 2921		