

TITLE PLAN

LONDON BRIDGE CITY

LONDON

Compilation

- Title Demise
- Reference Data

Notes:



Care should be taken when drawings are printed to avoid image distortion.

This drawing is issued for lease registration purposes only and further copies should be printed under the appropriate licence.

This lease plan is compiled from client supplied data.

Revisions:

- A - Final Issue (July 2011)
- B - Amendments to Lease (August 2011)

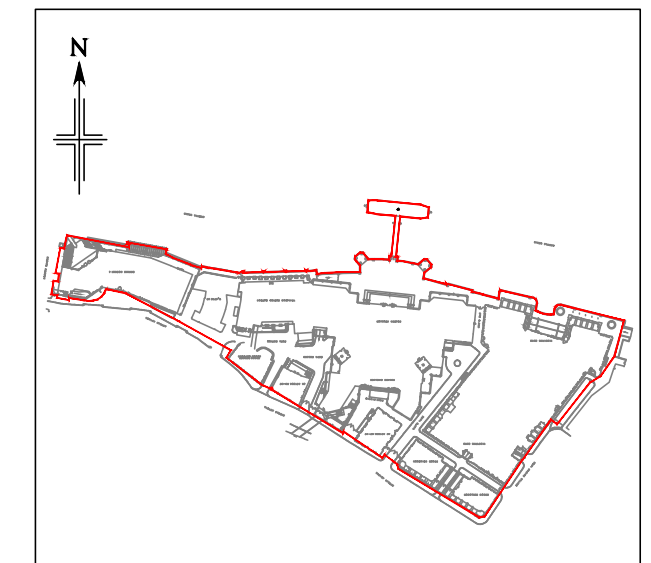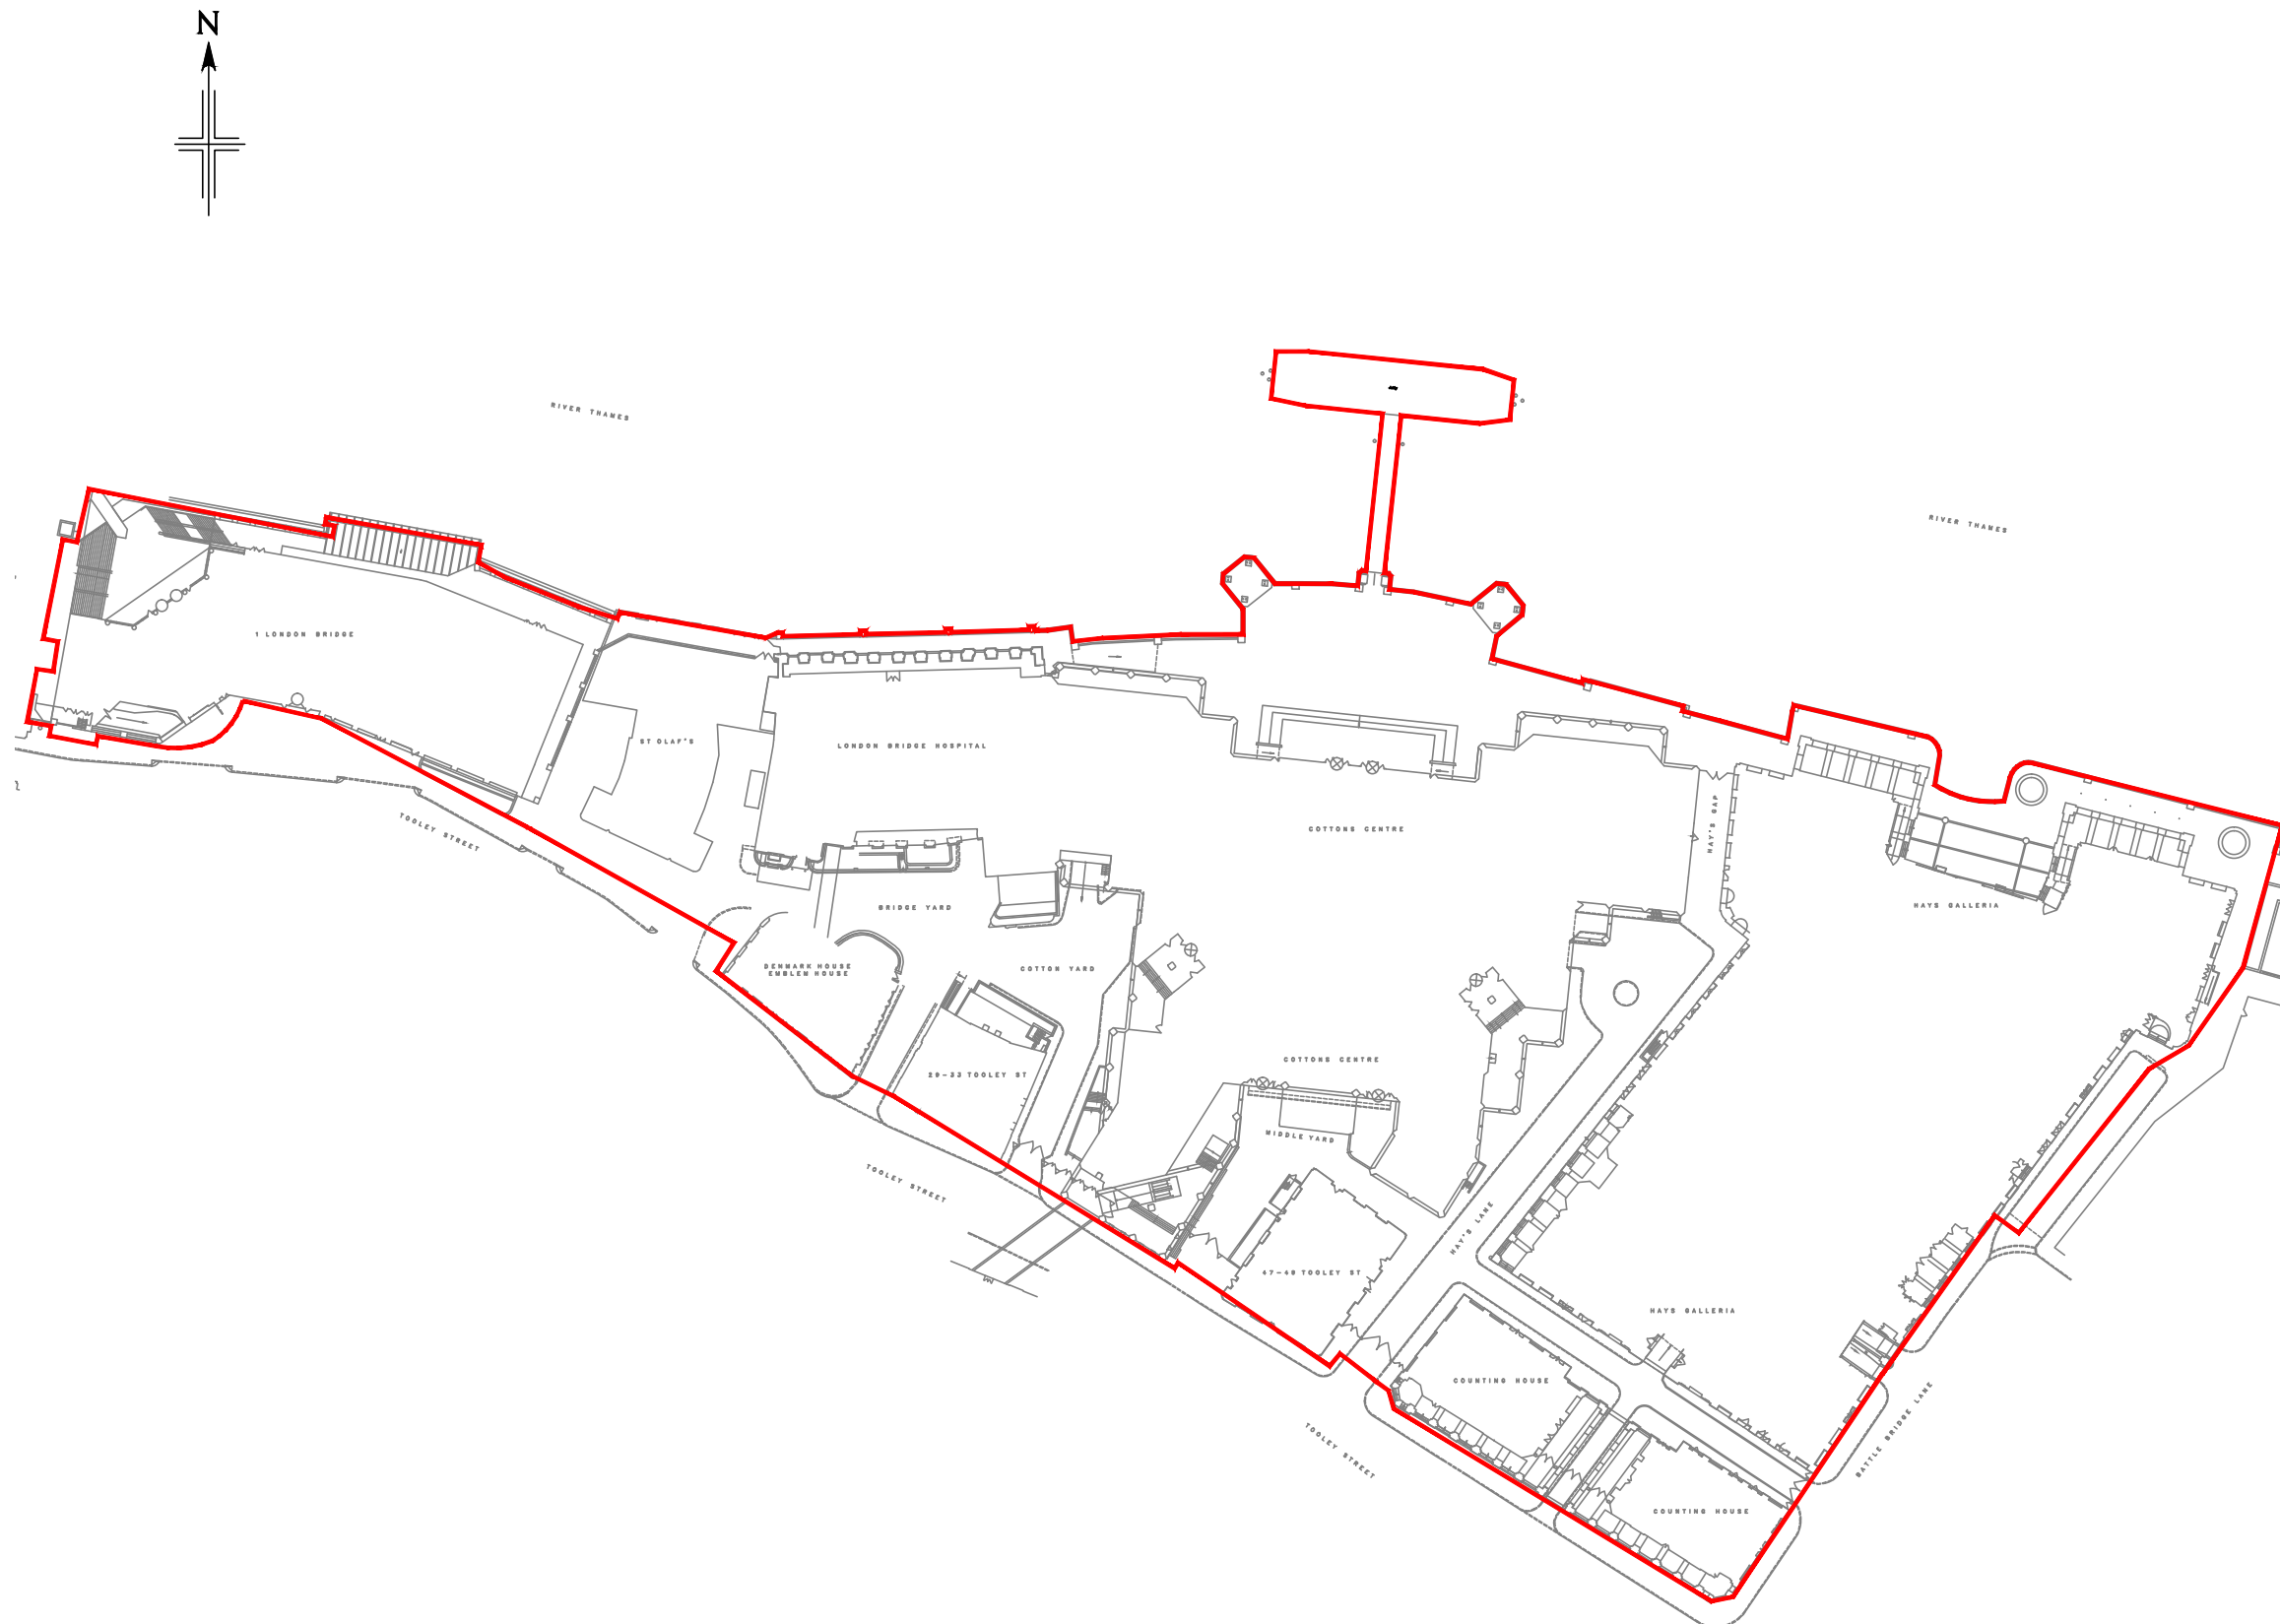


Location Plan

Scale 1:5000

This drawing contains Ordnance Survey data which has been reproduced with the permission of the Controller of Her Majesty's Stationery Office, Crown copyright 2011.

Licence Number 100020449

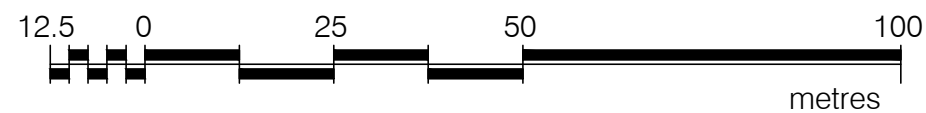

Dwg No. 24571-002-EP

Issue B August 2011

Presentation Scale 1:1250 @ A3

Plowman Craven

Regulated by RICS



T +44(0)1582 765566 W www.plowmancraven.co.uk