


NEW WORLD PAYPHONES

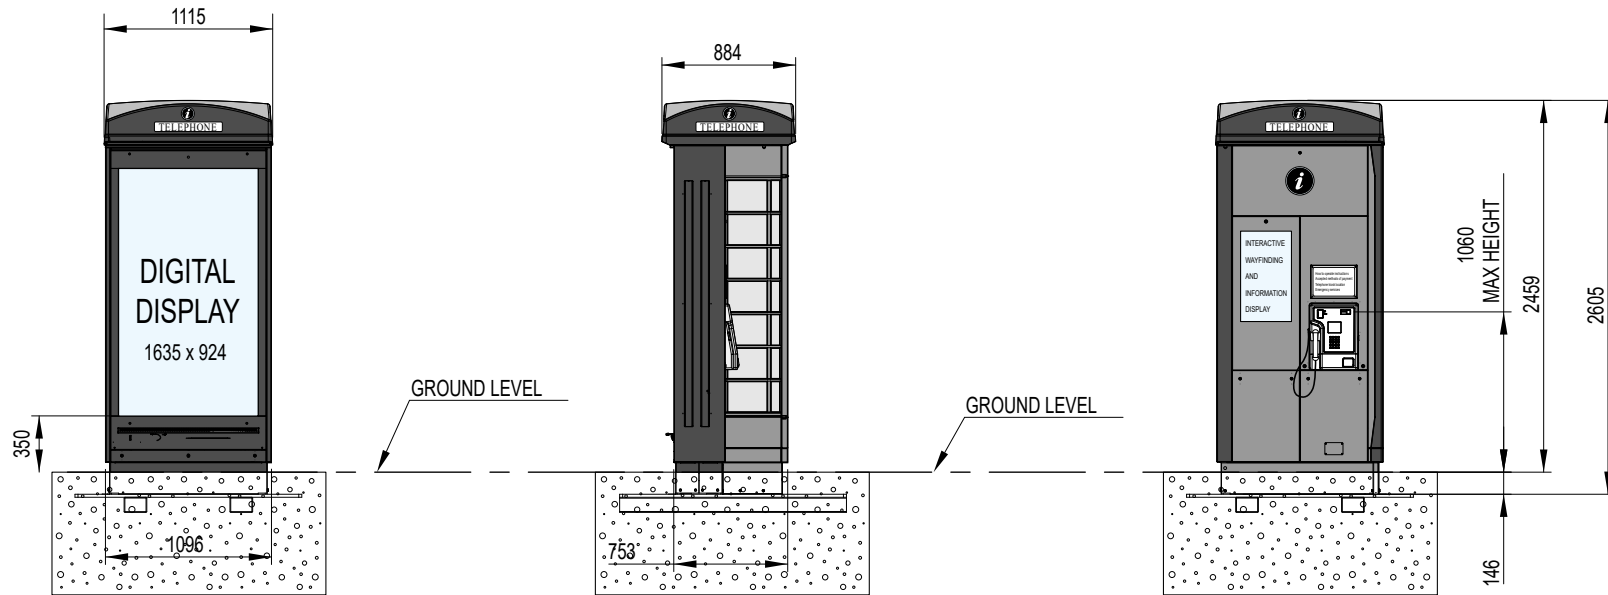

Product:

Proposed Telephone Kiosk

Title:

Elevations

Date:

15/09/2022

Dwg. No:

PY4056/005

Scale: 1:50@A4

