


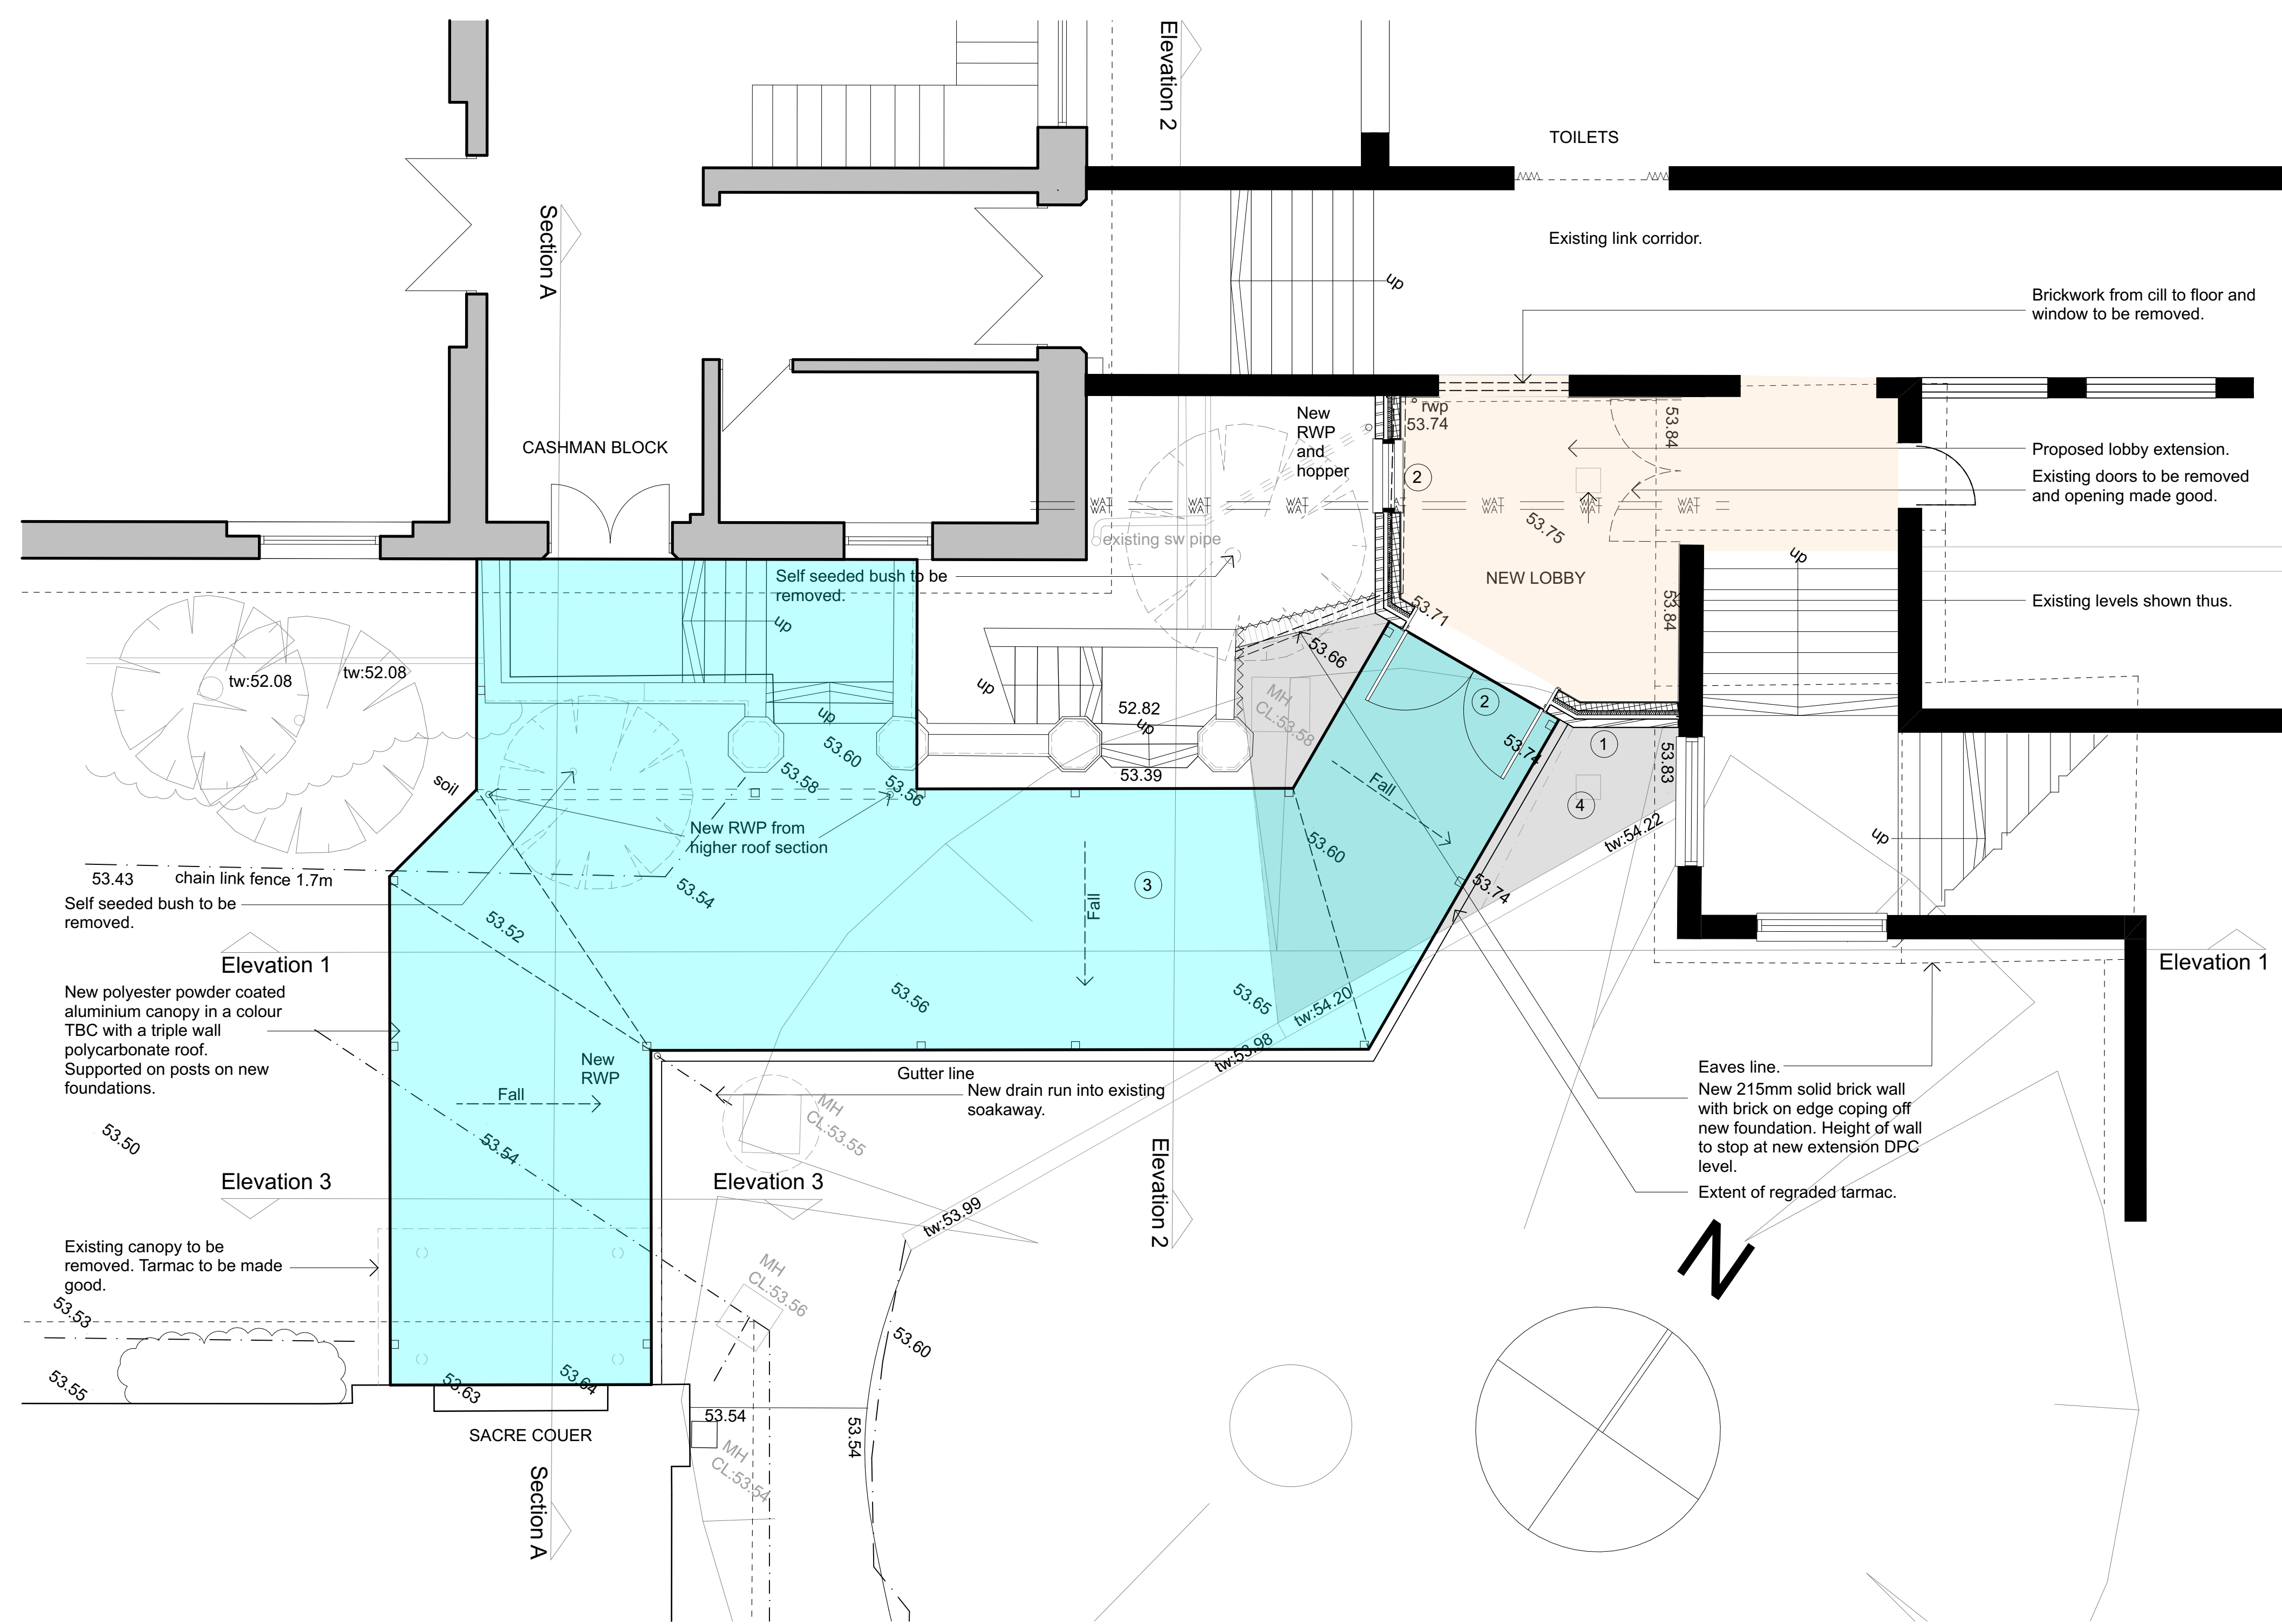

Rev	Description	Issued By	Issue Date

- FINISHES KEY.**
1. Brickwork to match existing.
 2. Thermally broken double glazed aluminium doors and windows in white.
 3. Polyester powder coated aluminium canopy in a colour to be confirmed with triple wall polycarbonate roof.
 4. Graded tarmac to match existing.



Blakers House
 79 Stanford Avenue
 Brighton BN1 5FA
 01273 55 77 77
 mca@morgancarn.com
 www.morgancarn.com

MORGAN CARN
ARCHITECTS

Client
CARDINAL NEWMAN
CATHOLIC SCHOOL

Project
VASCA 2024-2025 ROOFING
REPAIRS AND CORRIDOR
AND CANOPY EXTENSION

Drawing Title
PROPOSED PLAN

Drawing Scale(s) Status
1:50 @ A1 PLANNING

Drawing Number PROJECT NO - BLOCK - SERIES - DRAWING - REVISION
2319-P-004