


Rev	Description	Issued By	Issue Date

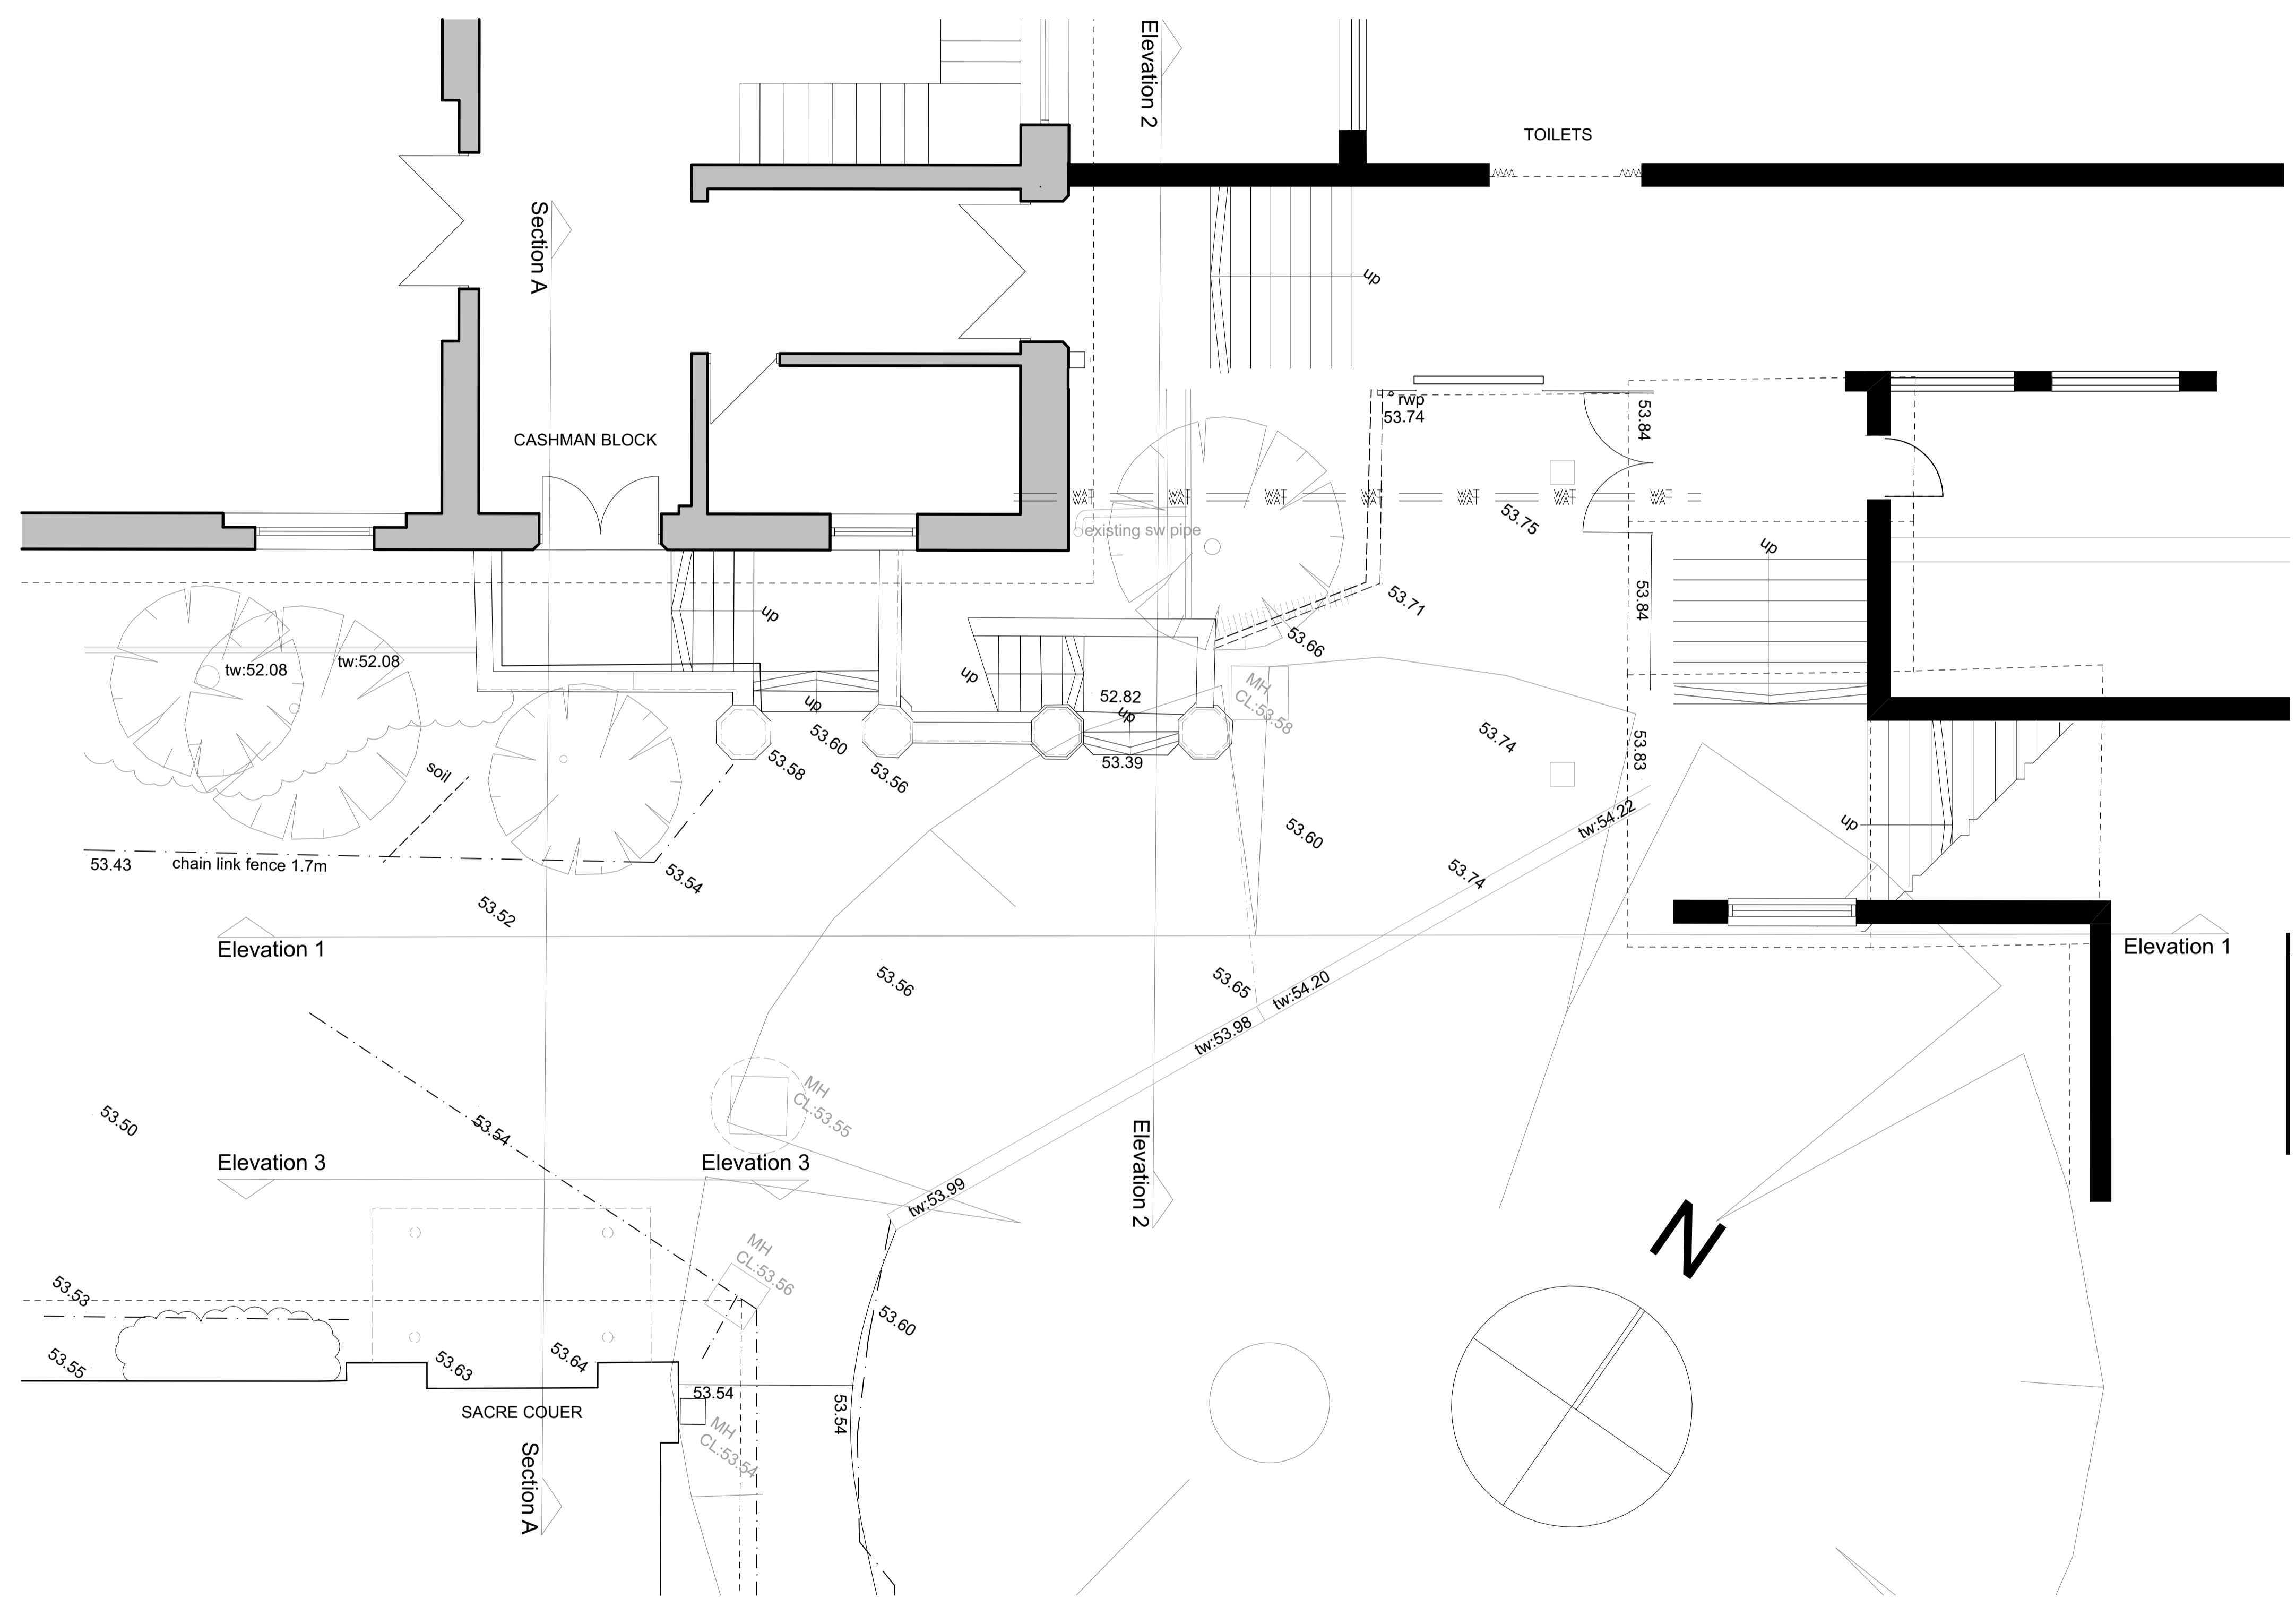

MORGAN CARN
ARCHITECTS
 Blakers House
 79 Stanford Avenue
 Brighton BN1 5FA
 01273 55 77 77
 mca@morgancarn.com
 www.morgancarn.com

Client
CARDINAL NEWMAN
CATHOLIC SCHOOL

Project
VASCA 2024-2025 ROOFING
REPAIRS AND CORRIDOR
AND CANOPY EXTENSION

Drawing Title
EXISTING PLAN

Drawing Scale(s) Status
1:50 @ A1 **PLANNING**

Drawing Number PROJECT NO - BLOCK - SERIES - DRAWING - REVISION
2319-P-002