





©Copyright
Prior to commencement of works on the site, the contractor should check all dimensions on the drawings and check against actual site dimensions, and report any discrepancies immediately to the Architect.

Written dimensions are to take precedence over scaled dimensions.

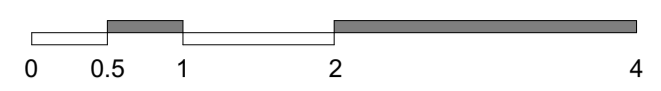

1:50 @ A1

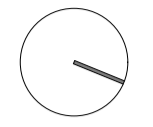

Roof Legend

- Zone for maintenance access and mechanical plant
- Guarding around AOV's
- Fall arrest line

09	2024.04.04	PT	PV's and maintenance zone amended. Fall arrest lines and guarding added
08	2024.03.01	PT	PV's added. Maintenance zone amended.
07	2024.02.21	PT	Lift overrun added. PV's omitted (by specialist). AHP updated. Maintenance zone added.
06	2023.06.02	FB	Lift overrun omitted
05	2023.03.24	FB	walls amended to structural design
04	2023.03.10	PT	Construction Issue
03	2023.02.09	FB	RWP's added, overhanging wall omitted. AOV's amended and added, roof hatch added
02	2023.01.13	FB	amended general layout to suit communal layout below
01	2022.12.13	FB	First Issue

Rev Date By Description

noma architects
14 Guinea Street
Redcliffe, Bristol BS1 6SX
T 0117 929 2041
E mail@noma-uk.com
www.noma-uk.com

Job
7 Redcross Street, Old Market, Bristol, BS2 0BA

Client
Rengen Andalucia Ltd

Drawing Title
General Arrangement Roof Plan

Drawing Number
2371 4115 09

Project Number Revision
Construction 1:50

Purpose of Issue Scale

FB PT 2022.12.09 A1

Drawn Checked Issue Date rev Size

2371 Noma ZZ 03 DR A S3

NOMA Project No Owner Zone Level Type Role Status