





key-	ceiling height
ch	floor level relative to external survey
fl	head height from floor
n	inversion height
in	minimum height from floor
min	maximum height from floor
max	sill height from floor
s	height to underside
u/s	

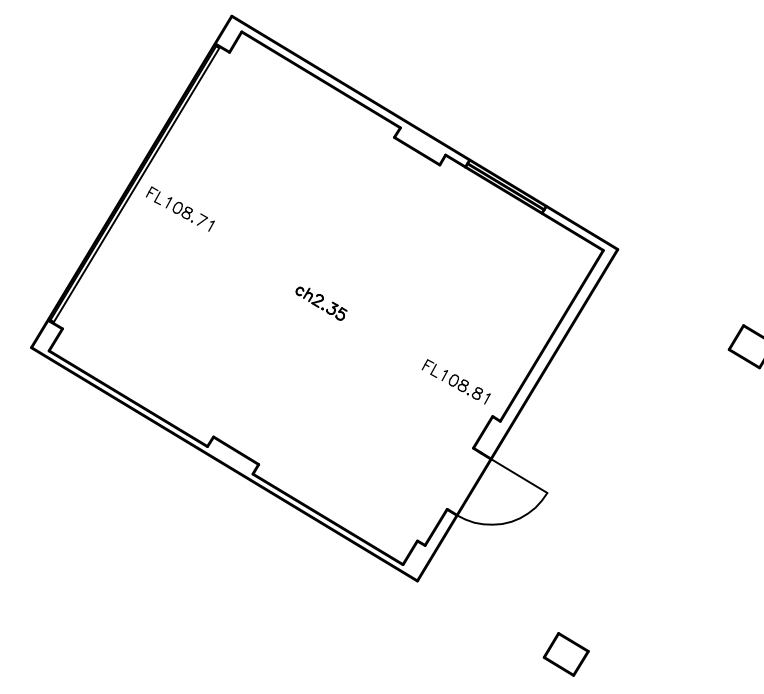


GROUND FLOOR PLAN

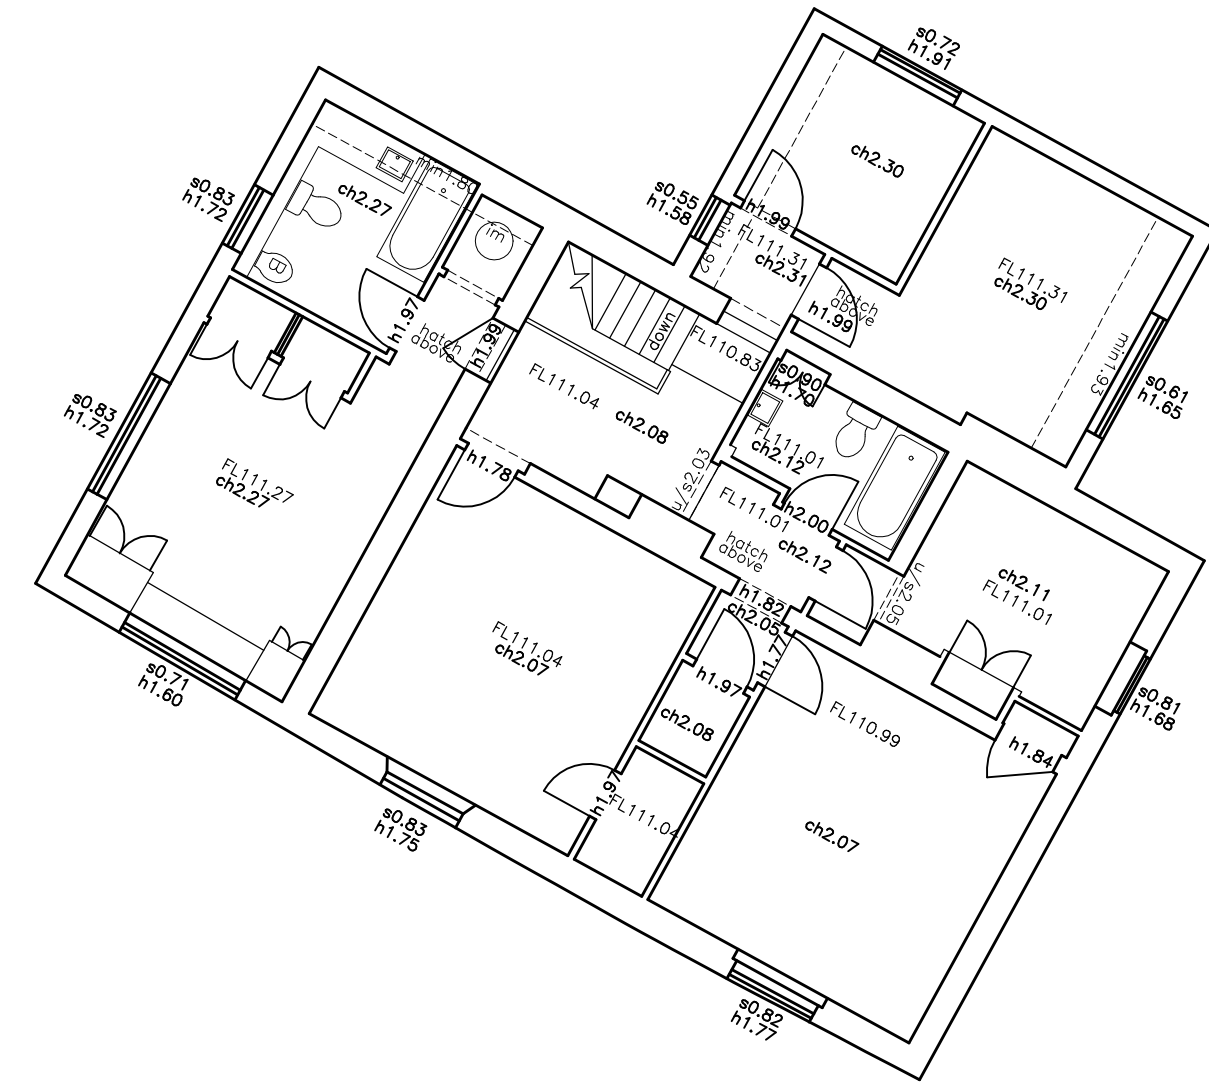


FIRST FLOOR PLAN

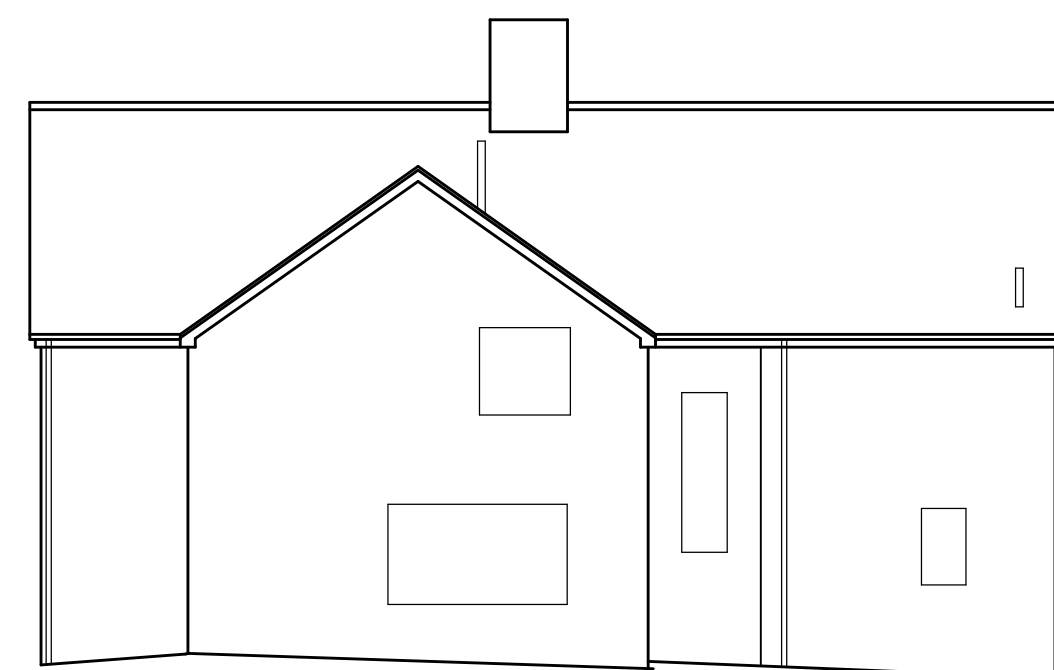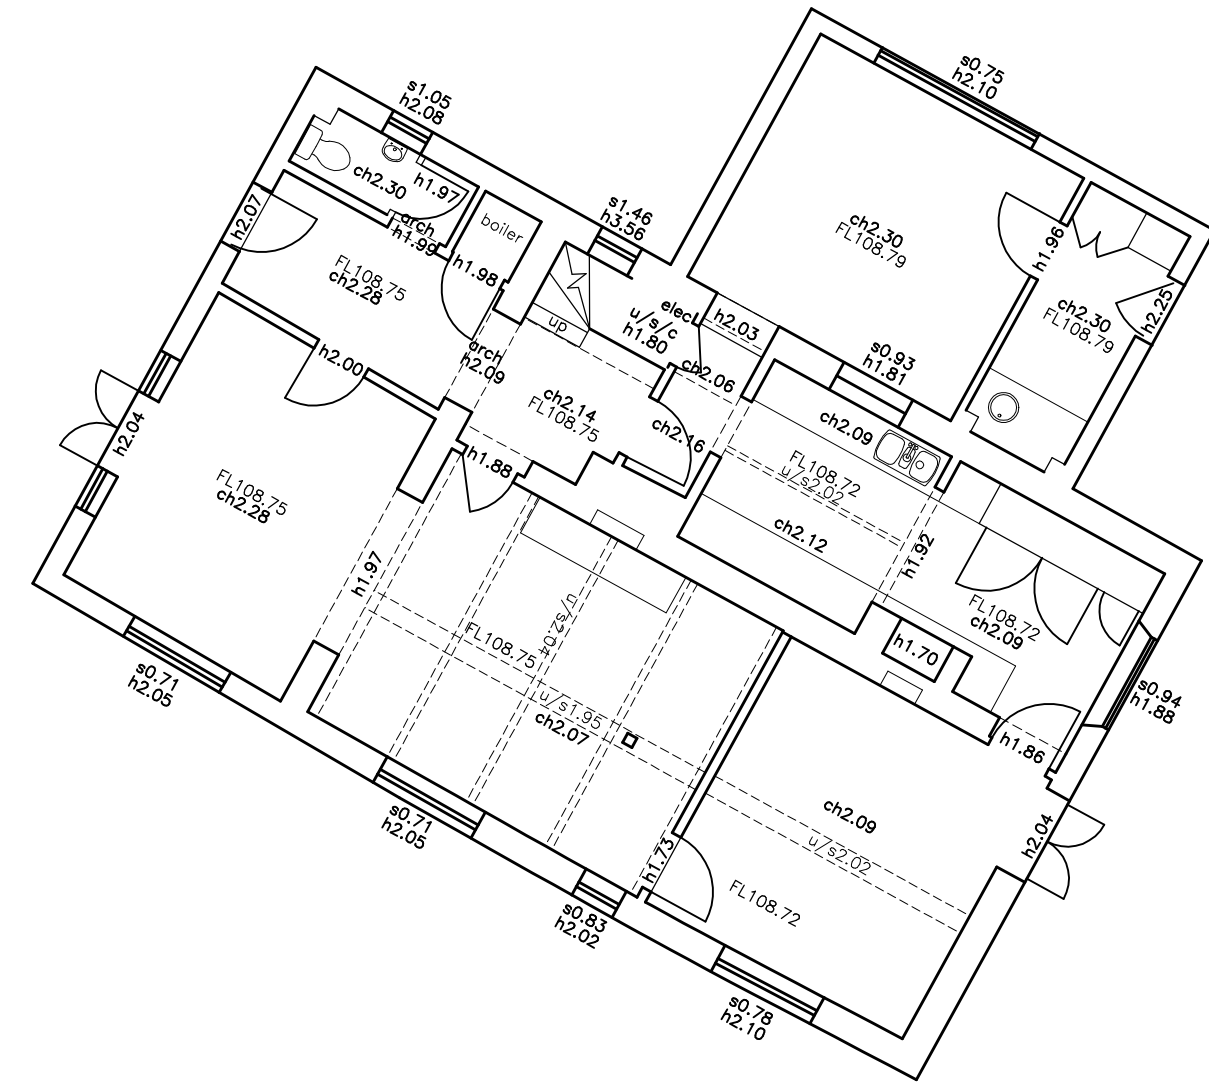


105.0m DATUM  
NORTH ELEVATION

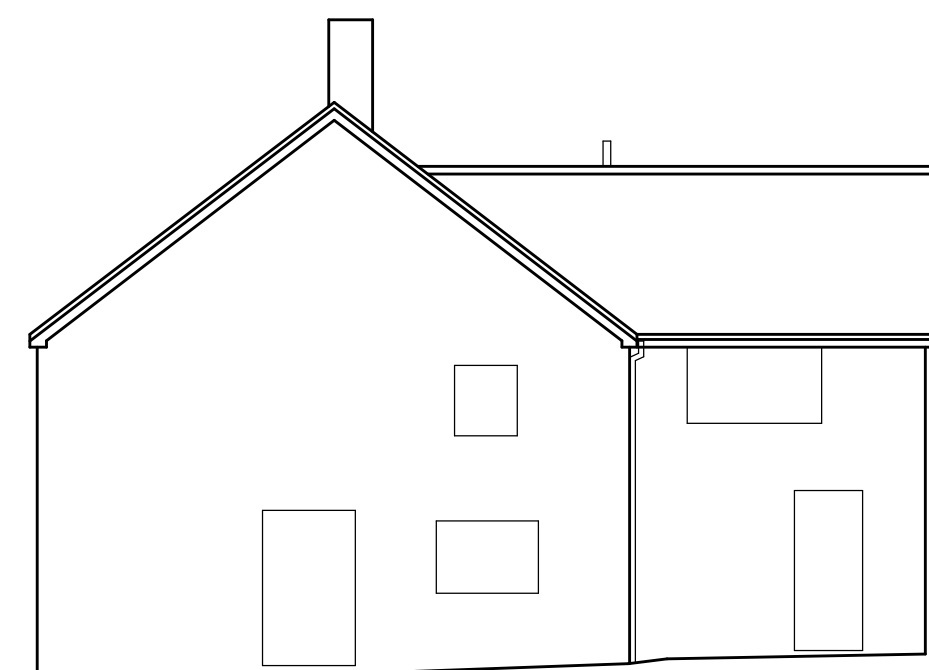


105.0m DATUM  
EAST ELEVATION

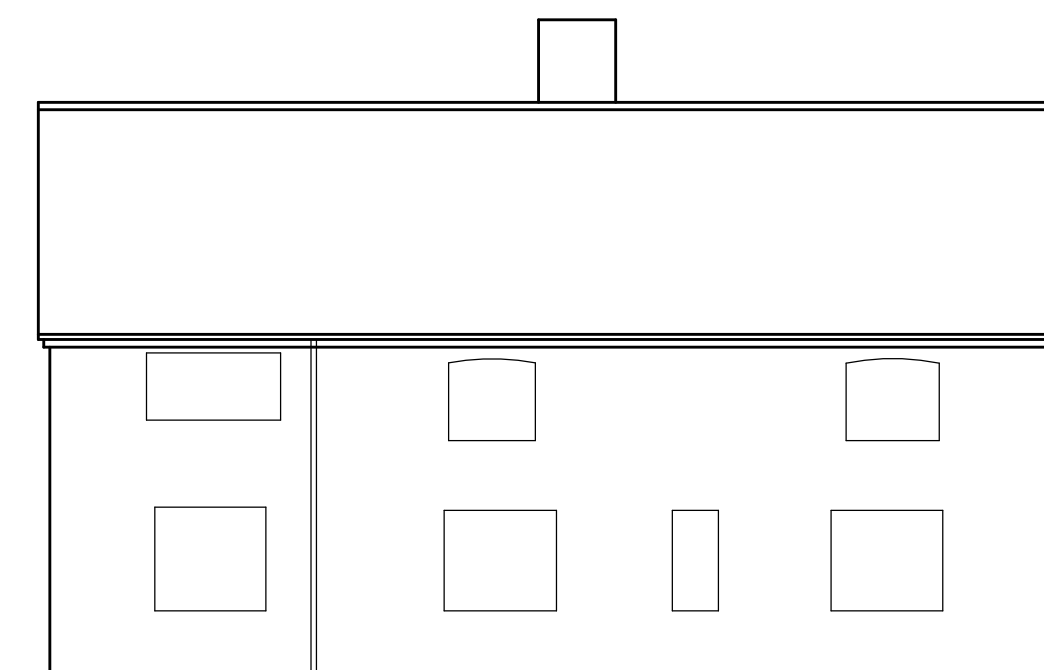


105.0m DATUM  
SOUTH ELEVATION

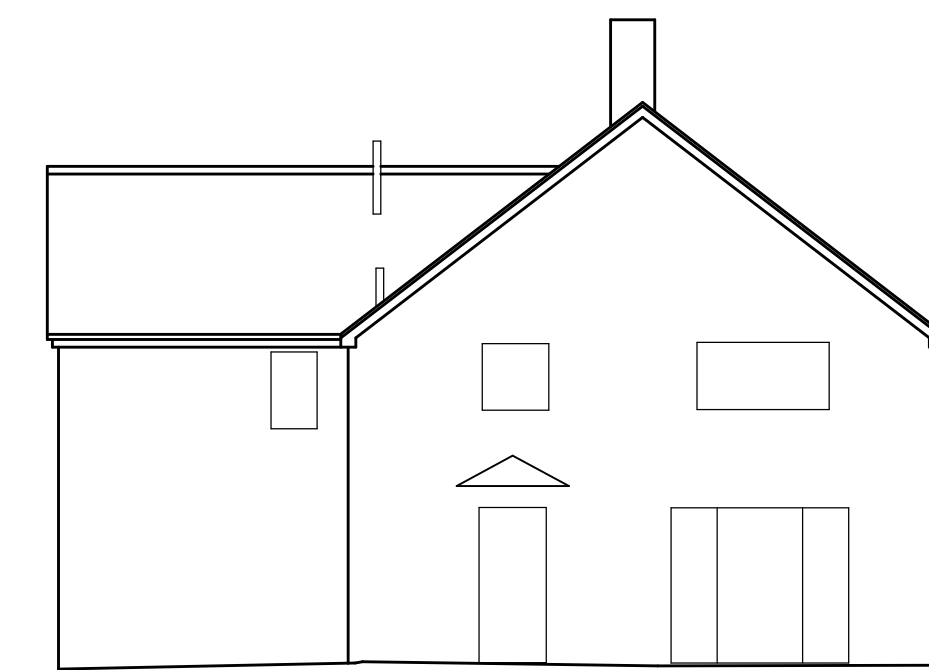


105.0m DATUM  
WEST ELEVATION

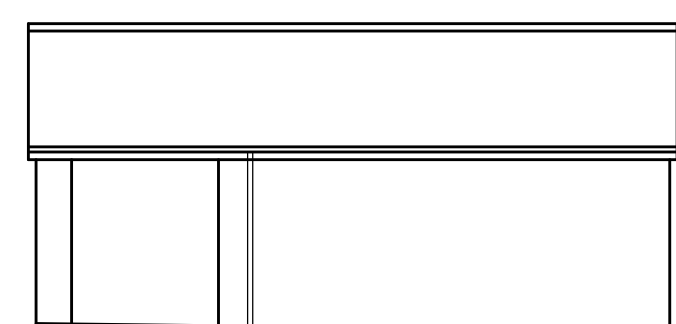


105.0m DATUM  
NORTH ELEVATION

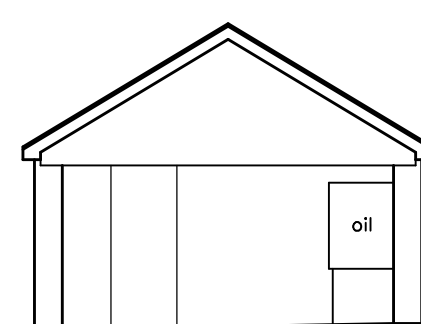


105.0m DATUM  
EAST ELEVATION

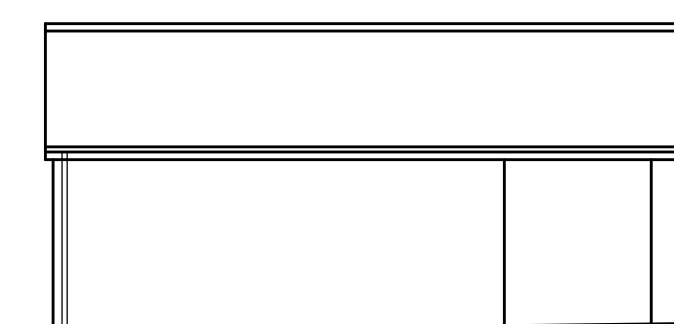

105.0m DATUM  
SOUTH ELEVATION

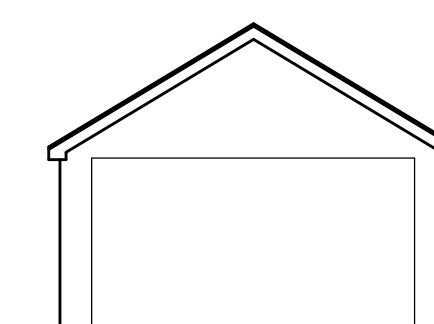

105.0m DATUM  
WEST ELEVATION

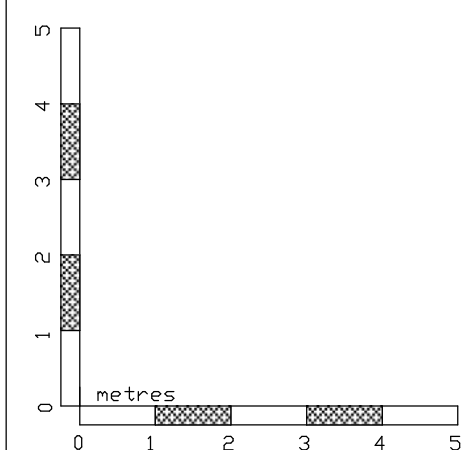

NOTES:  
LEVELS RELATE TO OS DATUM

**P STUBBINGTON  
LAND SURVEYS LTD**

THE MEAD  
DURLEY BROOK ROAD  
DURLEY  
SOUTHAMPTON  
HAMPSHIRE  
SO32 2AR  
TEL : 023 8060 1876  
MOBILE :  
07973 348165  
EMAIL :  
PAUL@PSLANDSURVEYS.COM

CLIENT: - MR & MRS BRANDT

CONTRACT: - HALL PLACE COTTAGE  
PETERSFIELD ROAD  
ROPLEY

TITLE: - EXISTING SURVEY

SCALE: - 1:100 @A1

DRAWING NO. 5608/02

DATE: - JUNE 2016

SURVEYOR: - SD