


# Proposed G Floor

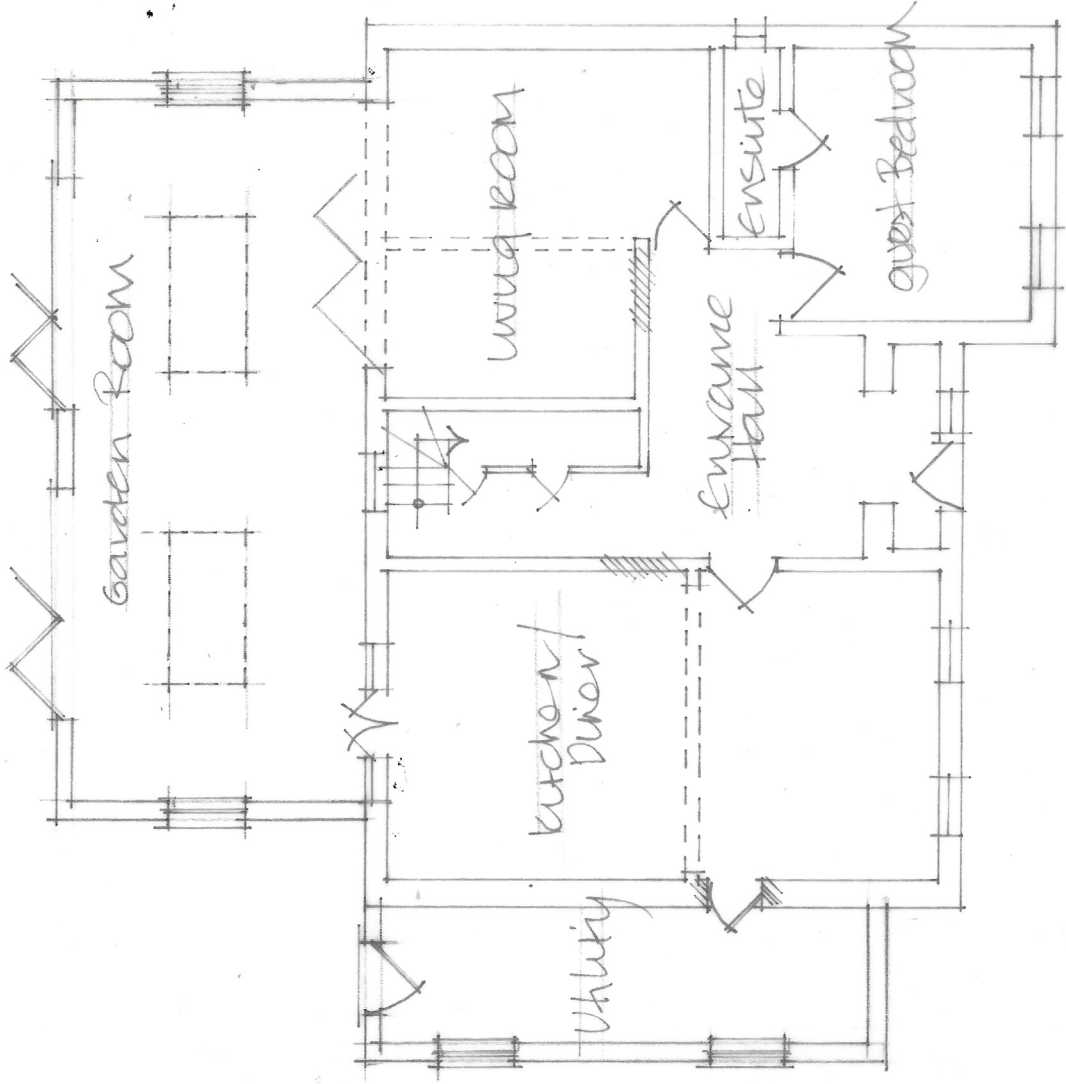

scale 1:100

Proposed Single  
storey Ext'n's



SAGE/04 A.