
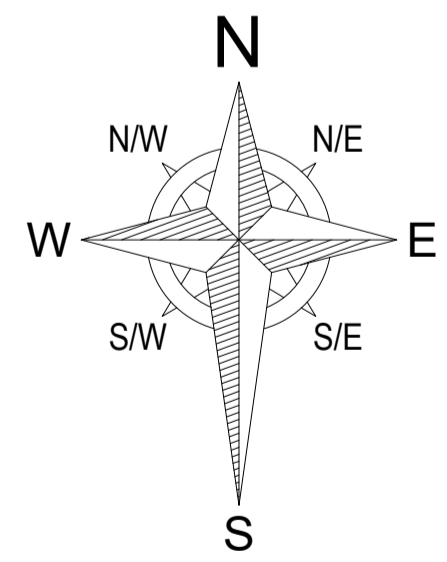


ORIGINAL SIZE OF THIS DRAWING IS A1

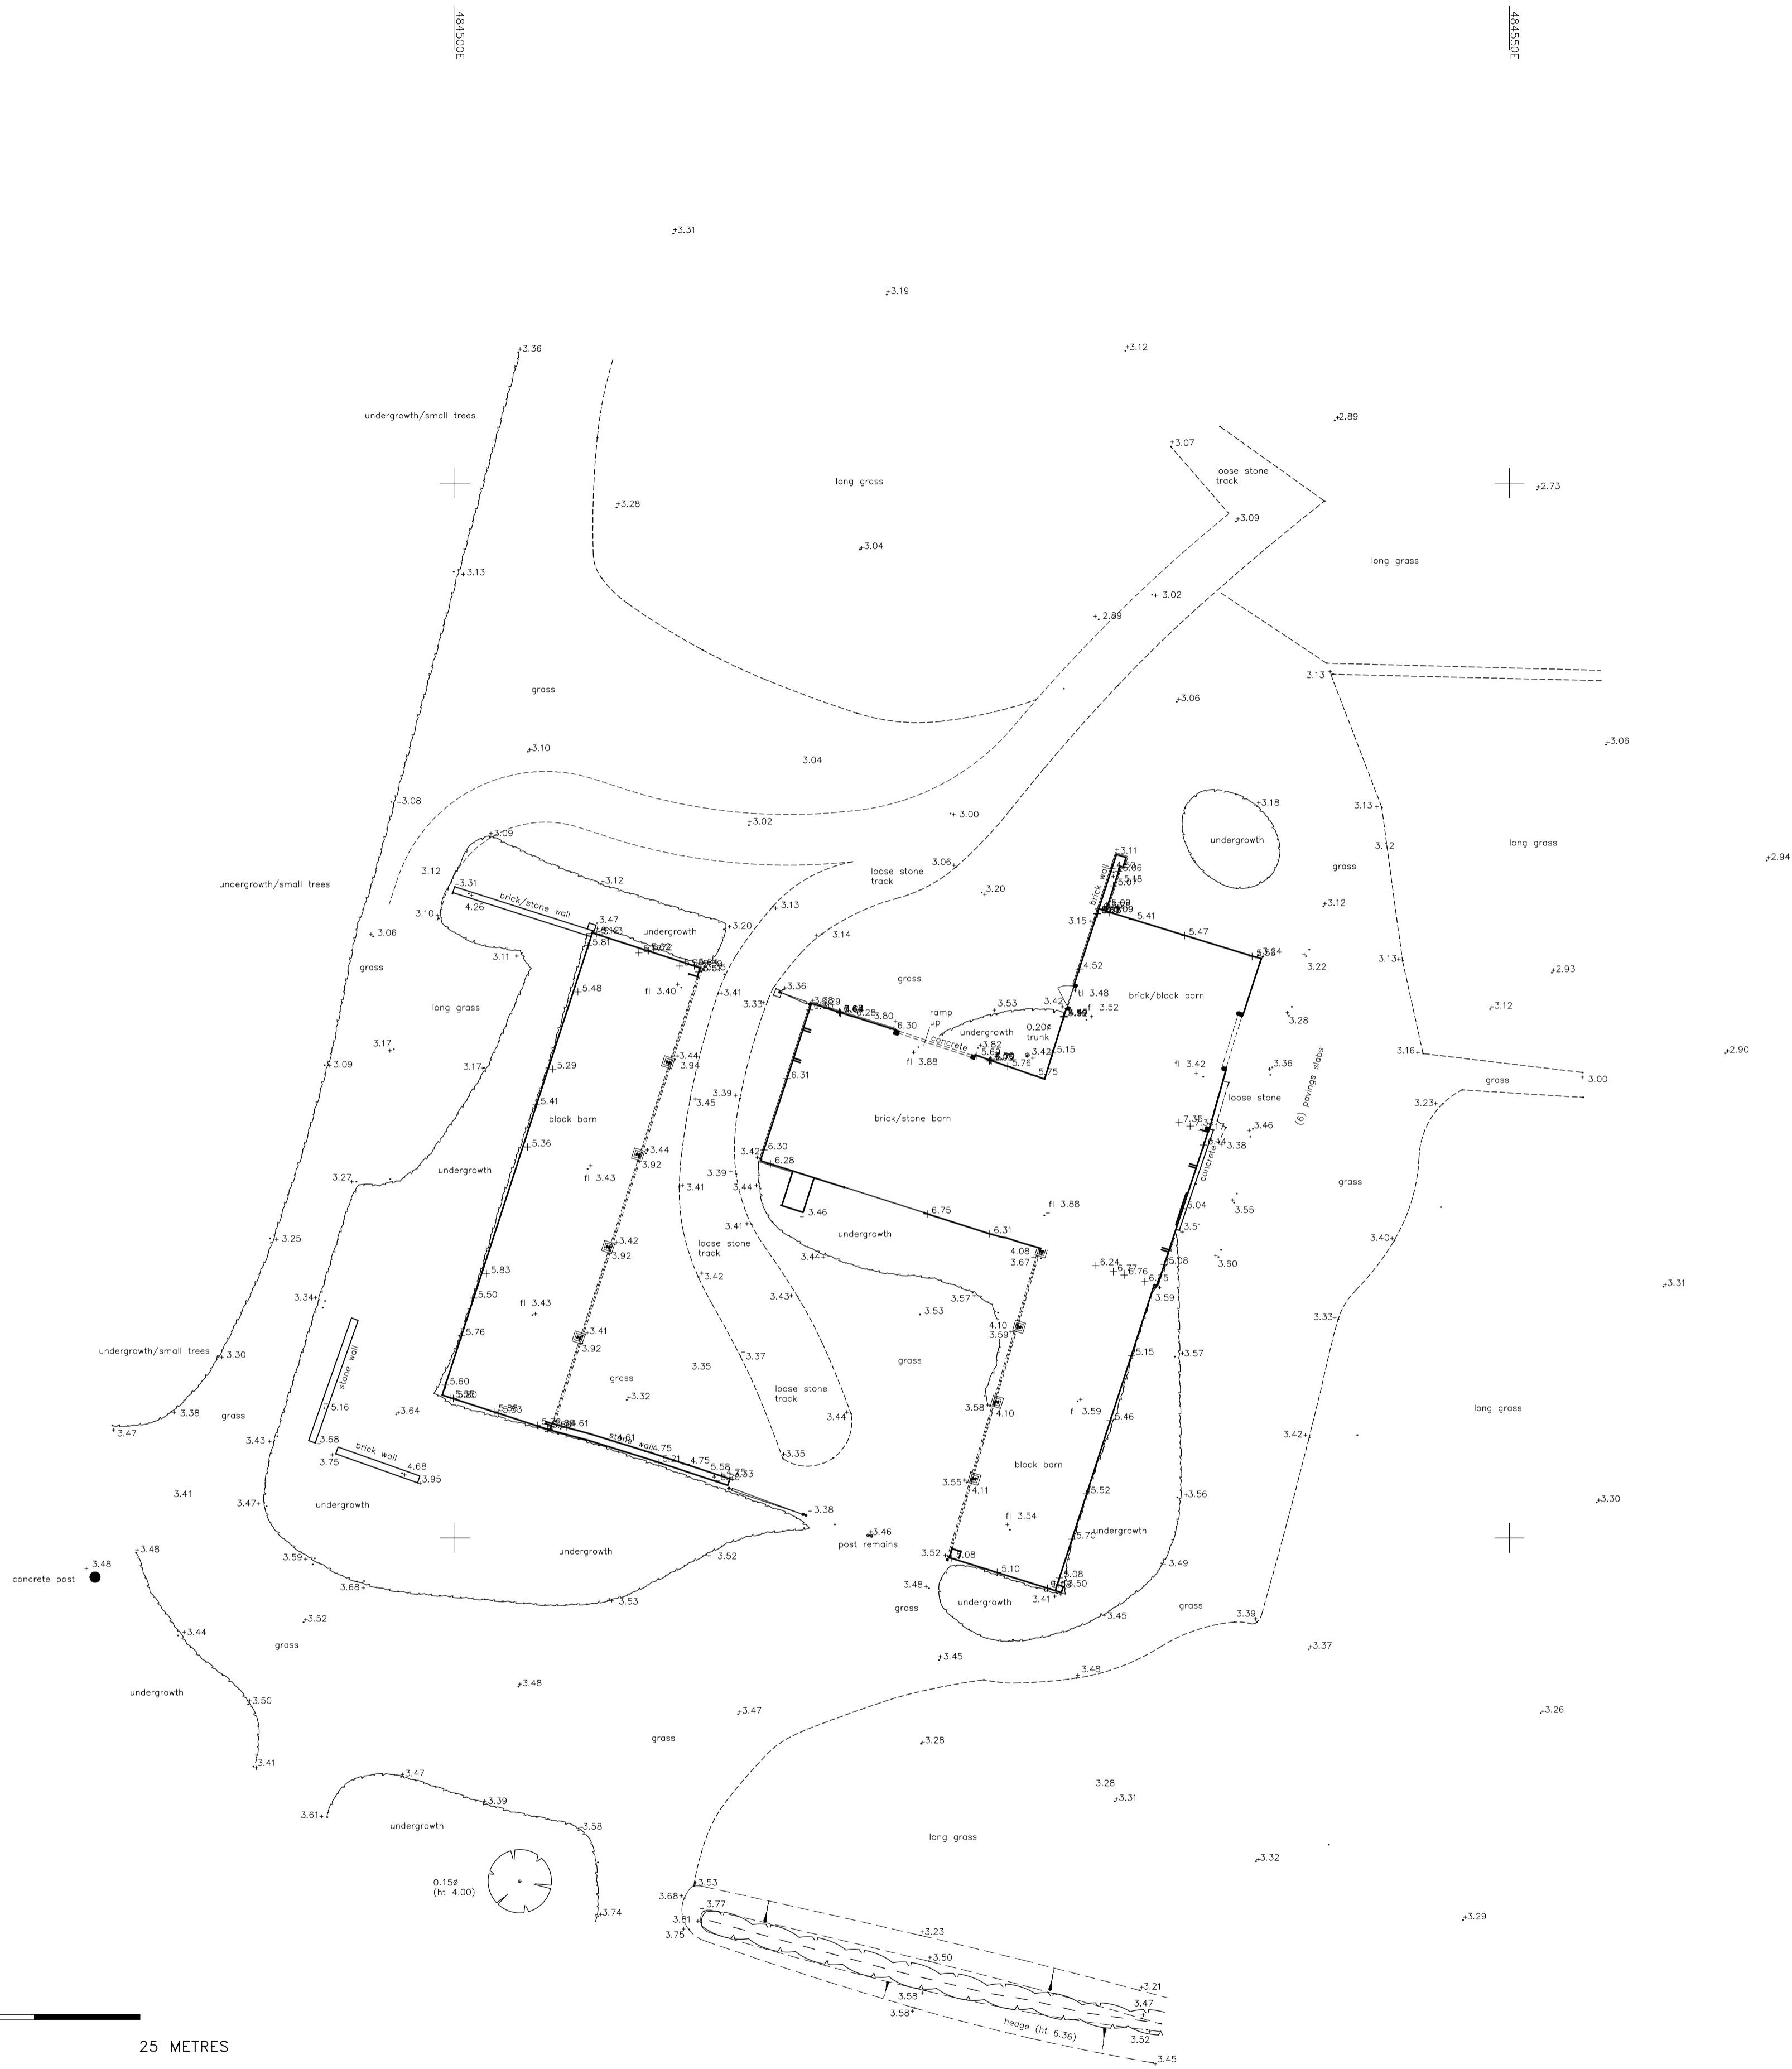

REV. | DATE | REVISIONS
 NOTES: 1. DO NOT SCALE FROM THIS DRAWING (EXCEPT FOR PLANNING APPLICATION PURPOSES). 2. ALL DIMENSIONS AND LEVELS TO BE CHECKED ON SITE BEFORE CARRYING OUT WORK.
 3. ALL DISCREPANCIES TO BE REPORTED TO THE ARCHITECT BEFORE CARRYING OUT WORK. 4. READ WITH OTHER CONTRACT DOCUMENTS S/P IN DOUBT ASK.
 COPYRIGHT & OWNERSHIP OF THIS DRAWING AND THE DESIGN OF THE BUILDING SHOWN ON THIS DRAWING IS VESTED IN THE ARCHITECTS WHOSE PRIOR WRITTEN
 CONSENT IS REQUIRED FOR ITS USE, REPRODUCTION OR FOR COPYING TO ANY THIRD PARTY.

E-mail michael@admarchitects.co.uk
 web site www.admarchitects.co.uk

PROJECT Portshole Barn		CLIENT Robert Sadler	
DRAWING TITLE Topographical Survey		COMPUTER FILE NAME DWG.DWG	
DRAWN DCH		ORIGINAL SIZE OF THIS DRAWING IS A1	
CHECKED MB		DRAWING NUMBER	
DATE Dec' 22		PROJECT NUMBER 1691	
SCALE - AS SCALE ROOMS 1:200		ACTUAL DRAWING NUMBER 04	
		REVISION -	
TRINITY, STRETINGTON, CHICHESTER, WEST SUSSEX PO18 0LA UNITED KINGDOM. TEL 01243 771166			

ARCHITECTS
 DESIGN
 &
 MANAGEMENT