


The Ancient Unicorn, Bowes, Barnard Castle  
Minor Internal Alterations – Ground Floor Bar Area  
Approved Existing Layout  
Scale 1:50@A3. March 2024  
Drawing No. 06/16/2023

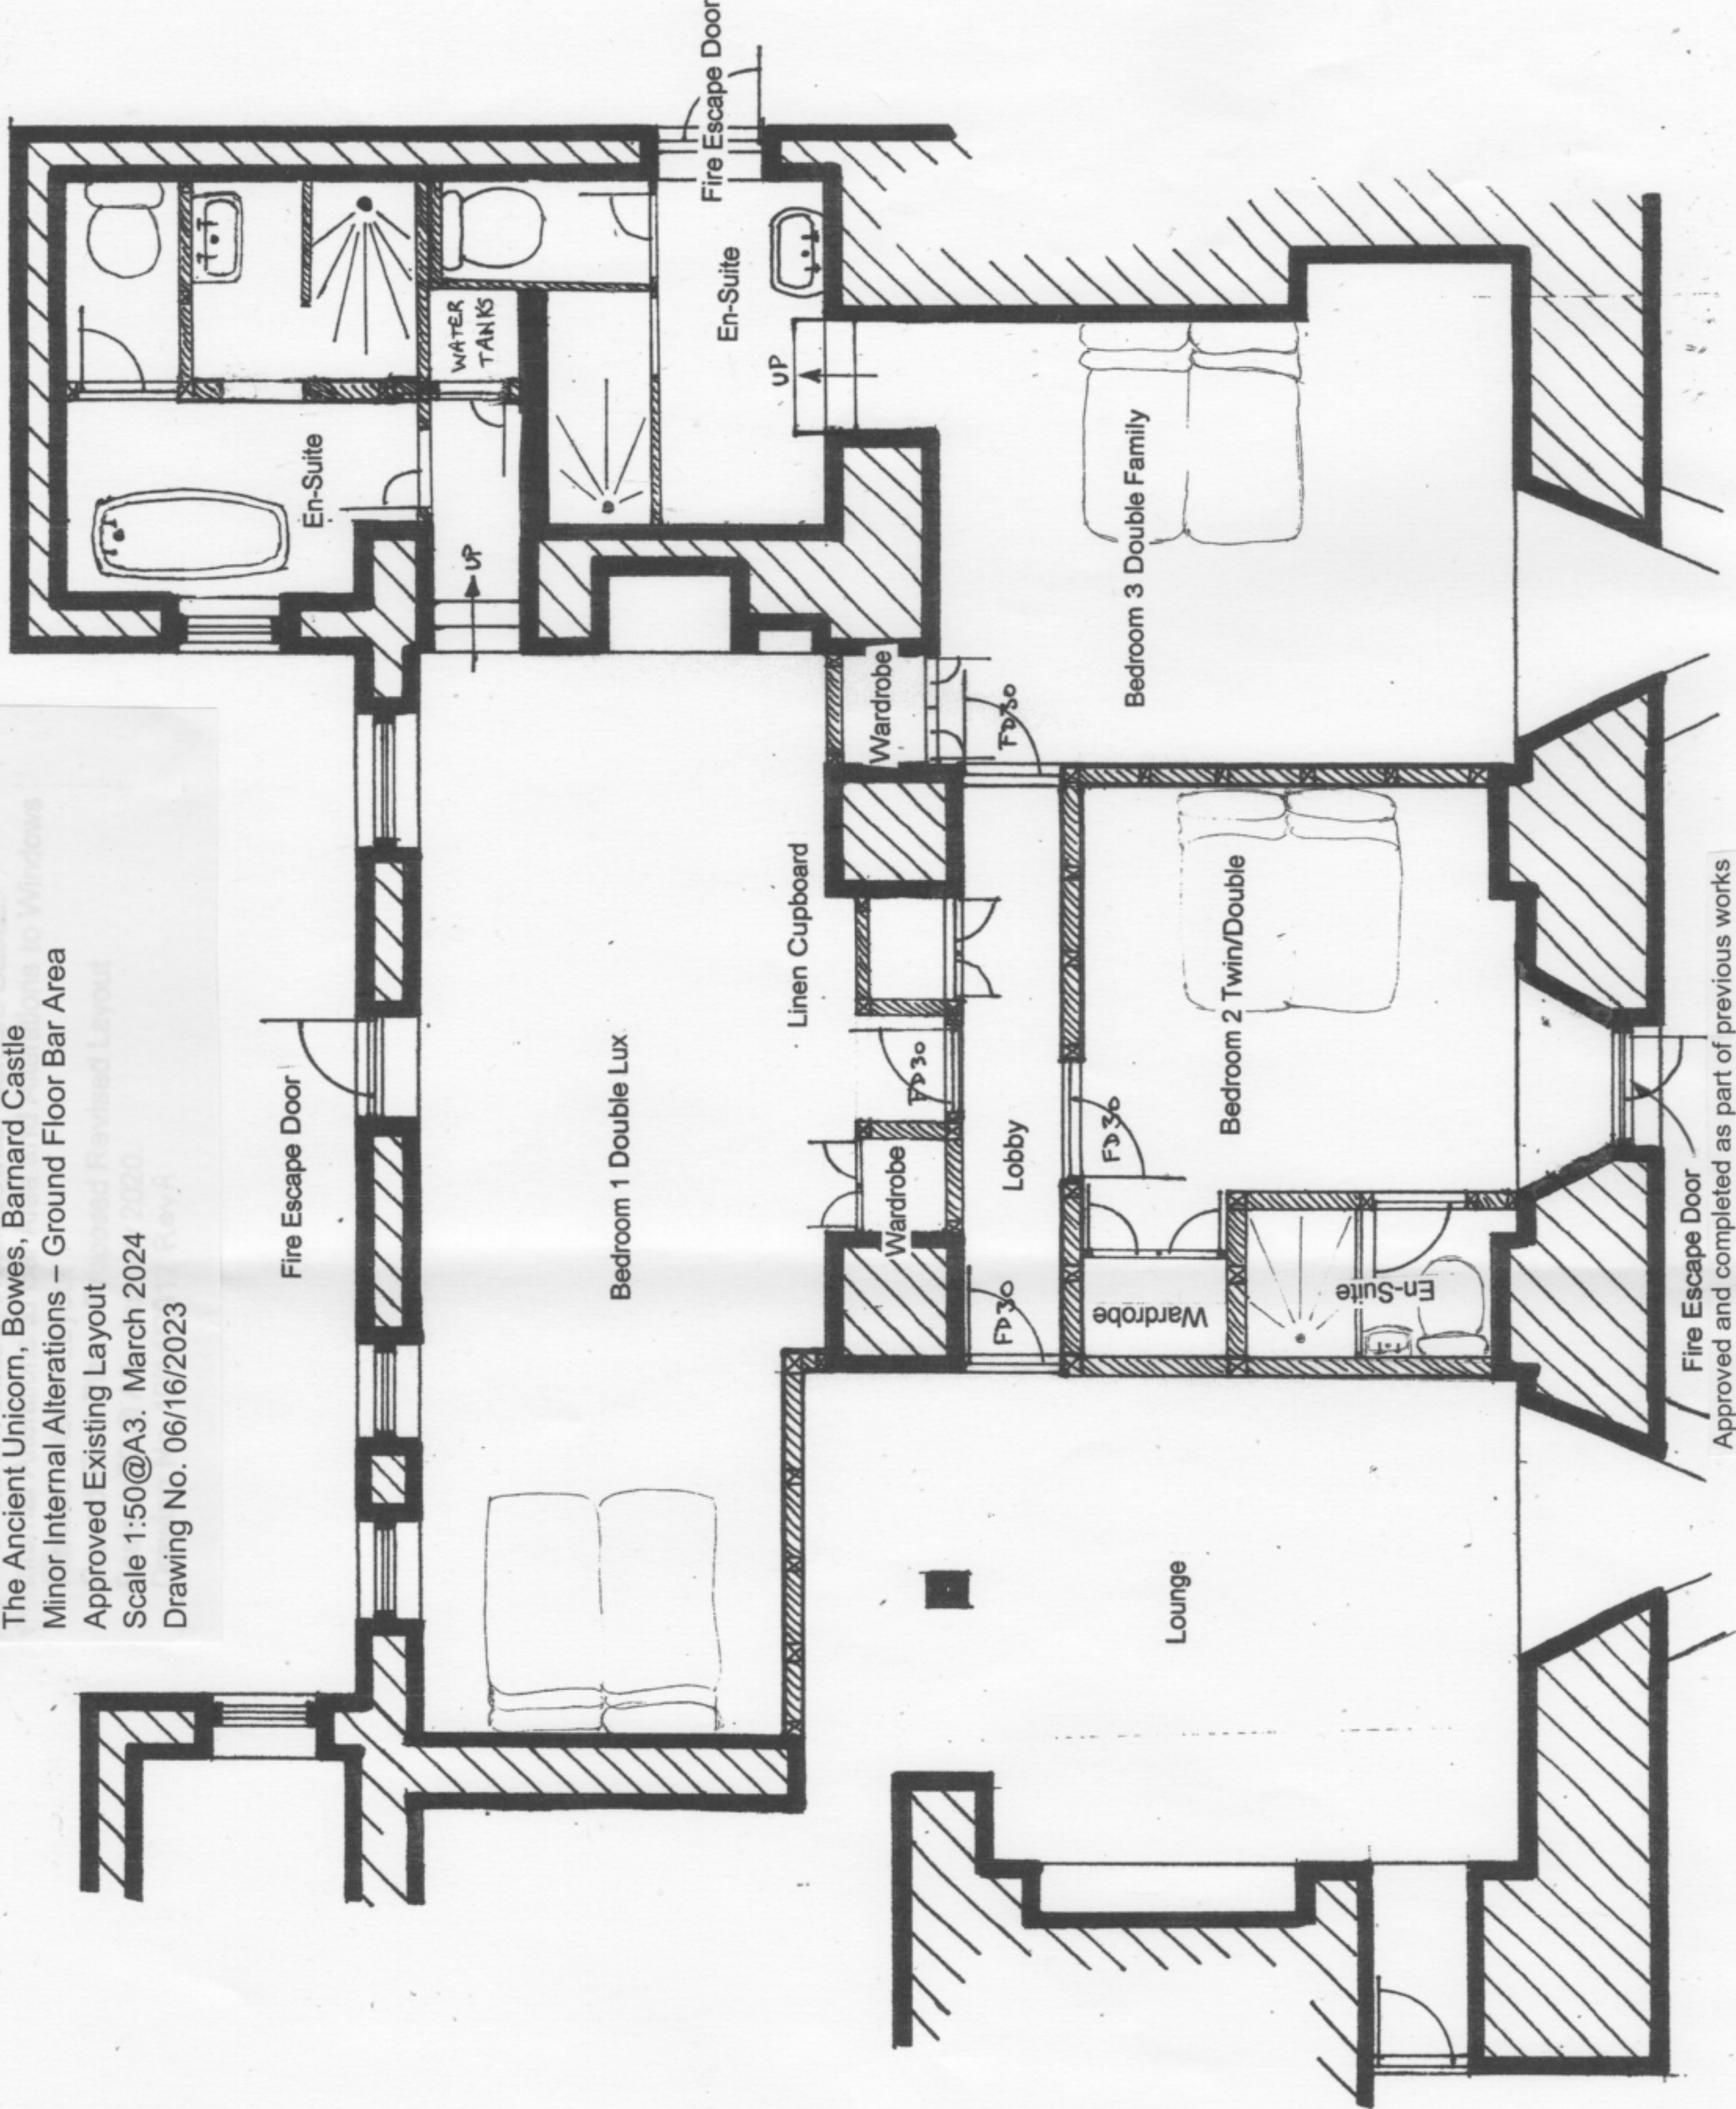

Fire Escape Door  
Approved and completed as part of previous works