


SECTION
GARAGE



SECTION
STORE



ELEVATION FROM REAR

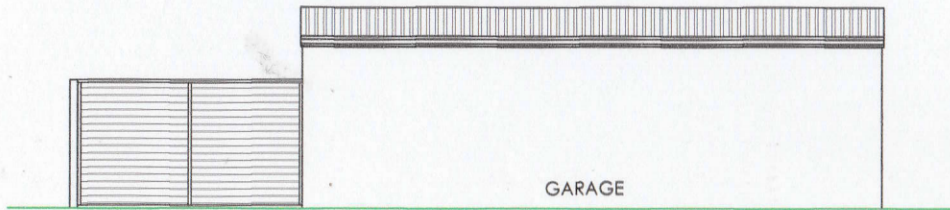

ELEVATION FROM NEXT DOOR