




SCALE BAR 1:100

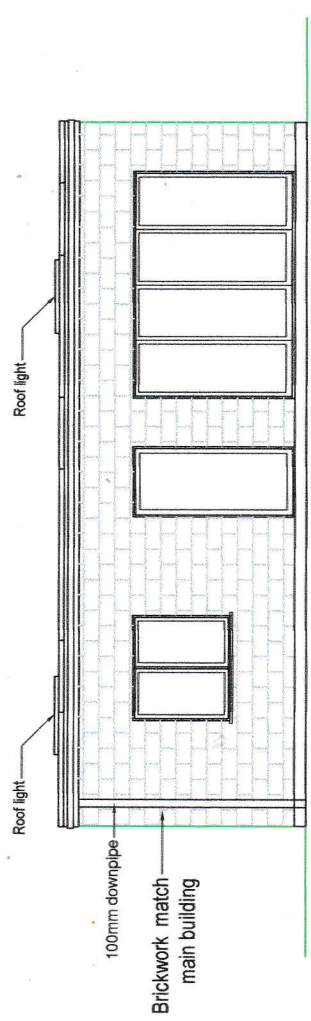

FRONT ELEVATION

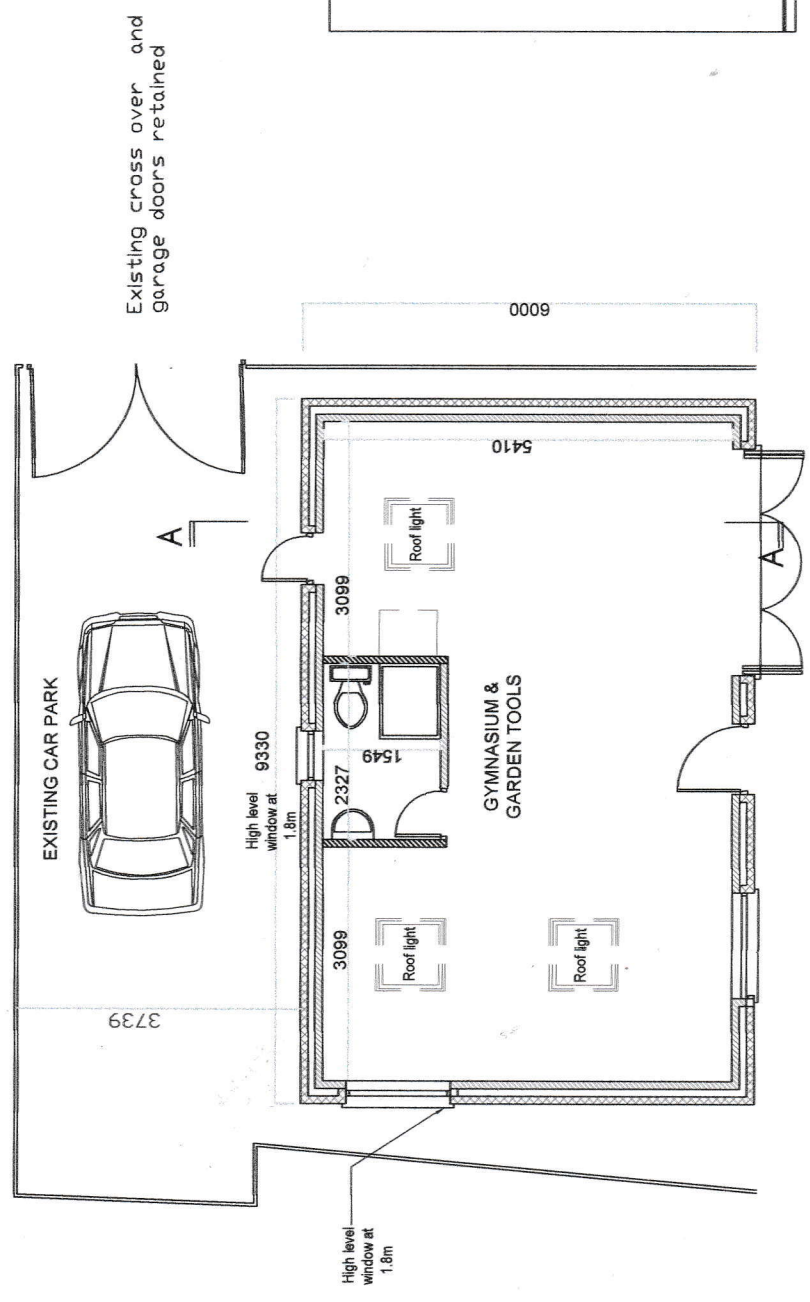

GROUND FLOOR PLAN

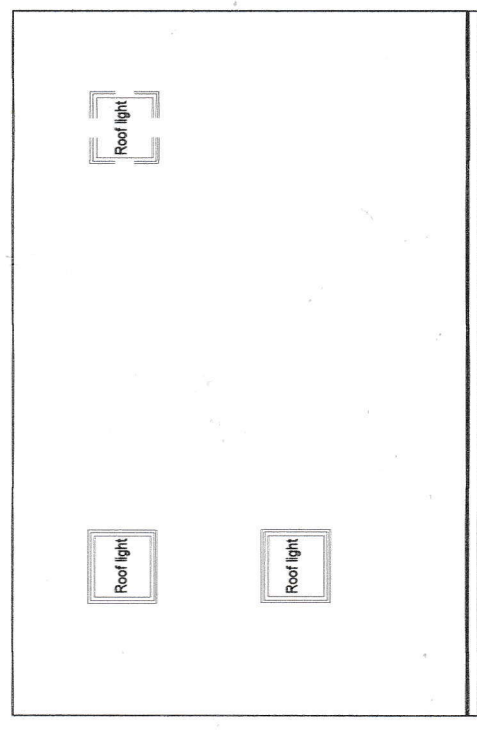

ROOF PLAN

J. F. Leo B.Arch., A.I.I.A., Dip Arch., R.I.B.A., Dip.Tp., M.R.T.P.I.
 Royal Institute of British Architects / Royal Town Planning Institute
 Email: jfleo_architect@tinternet.com M: 07816 531 610

PROPOSED PLAN OF OUTBUILDING
 18 MOTSPUR PARK NEW MALDEN KT3 6PL

Scale 1:100

1a = fire door included at rear wall

1a