


This drawing, the works and concepts depicted are the copyright of Stephen George and Partners and may not be reproduced or made use of, either directly or indirectly without express written consent

All heights, levels, sizes and dimensions to be checked on site before any work is put to hand

REVISIONS:
REV. A. ML. 06/10/31 WASTE LEVEL ACCESS OMITTED
Rev. B JFB 14/11/06 Base Scheme Denoted

Note:
Fencing to service yards to be 2.4m high palisade fencing colour coated green (Ral 6016)

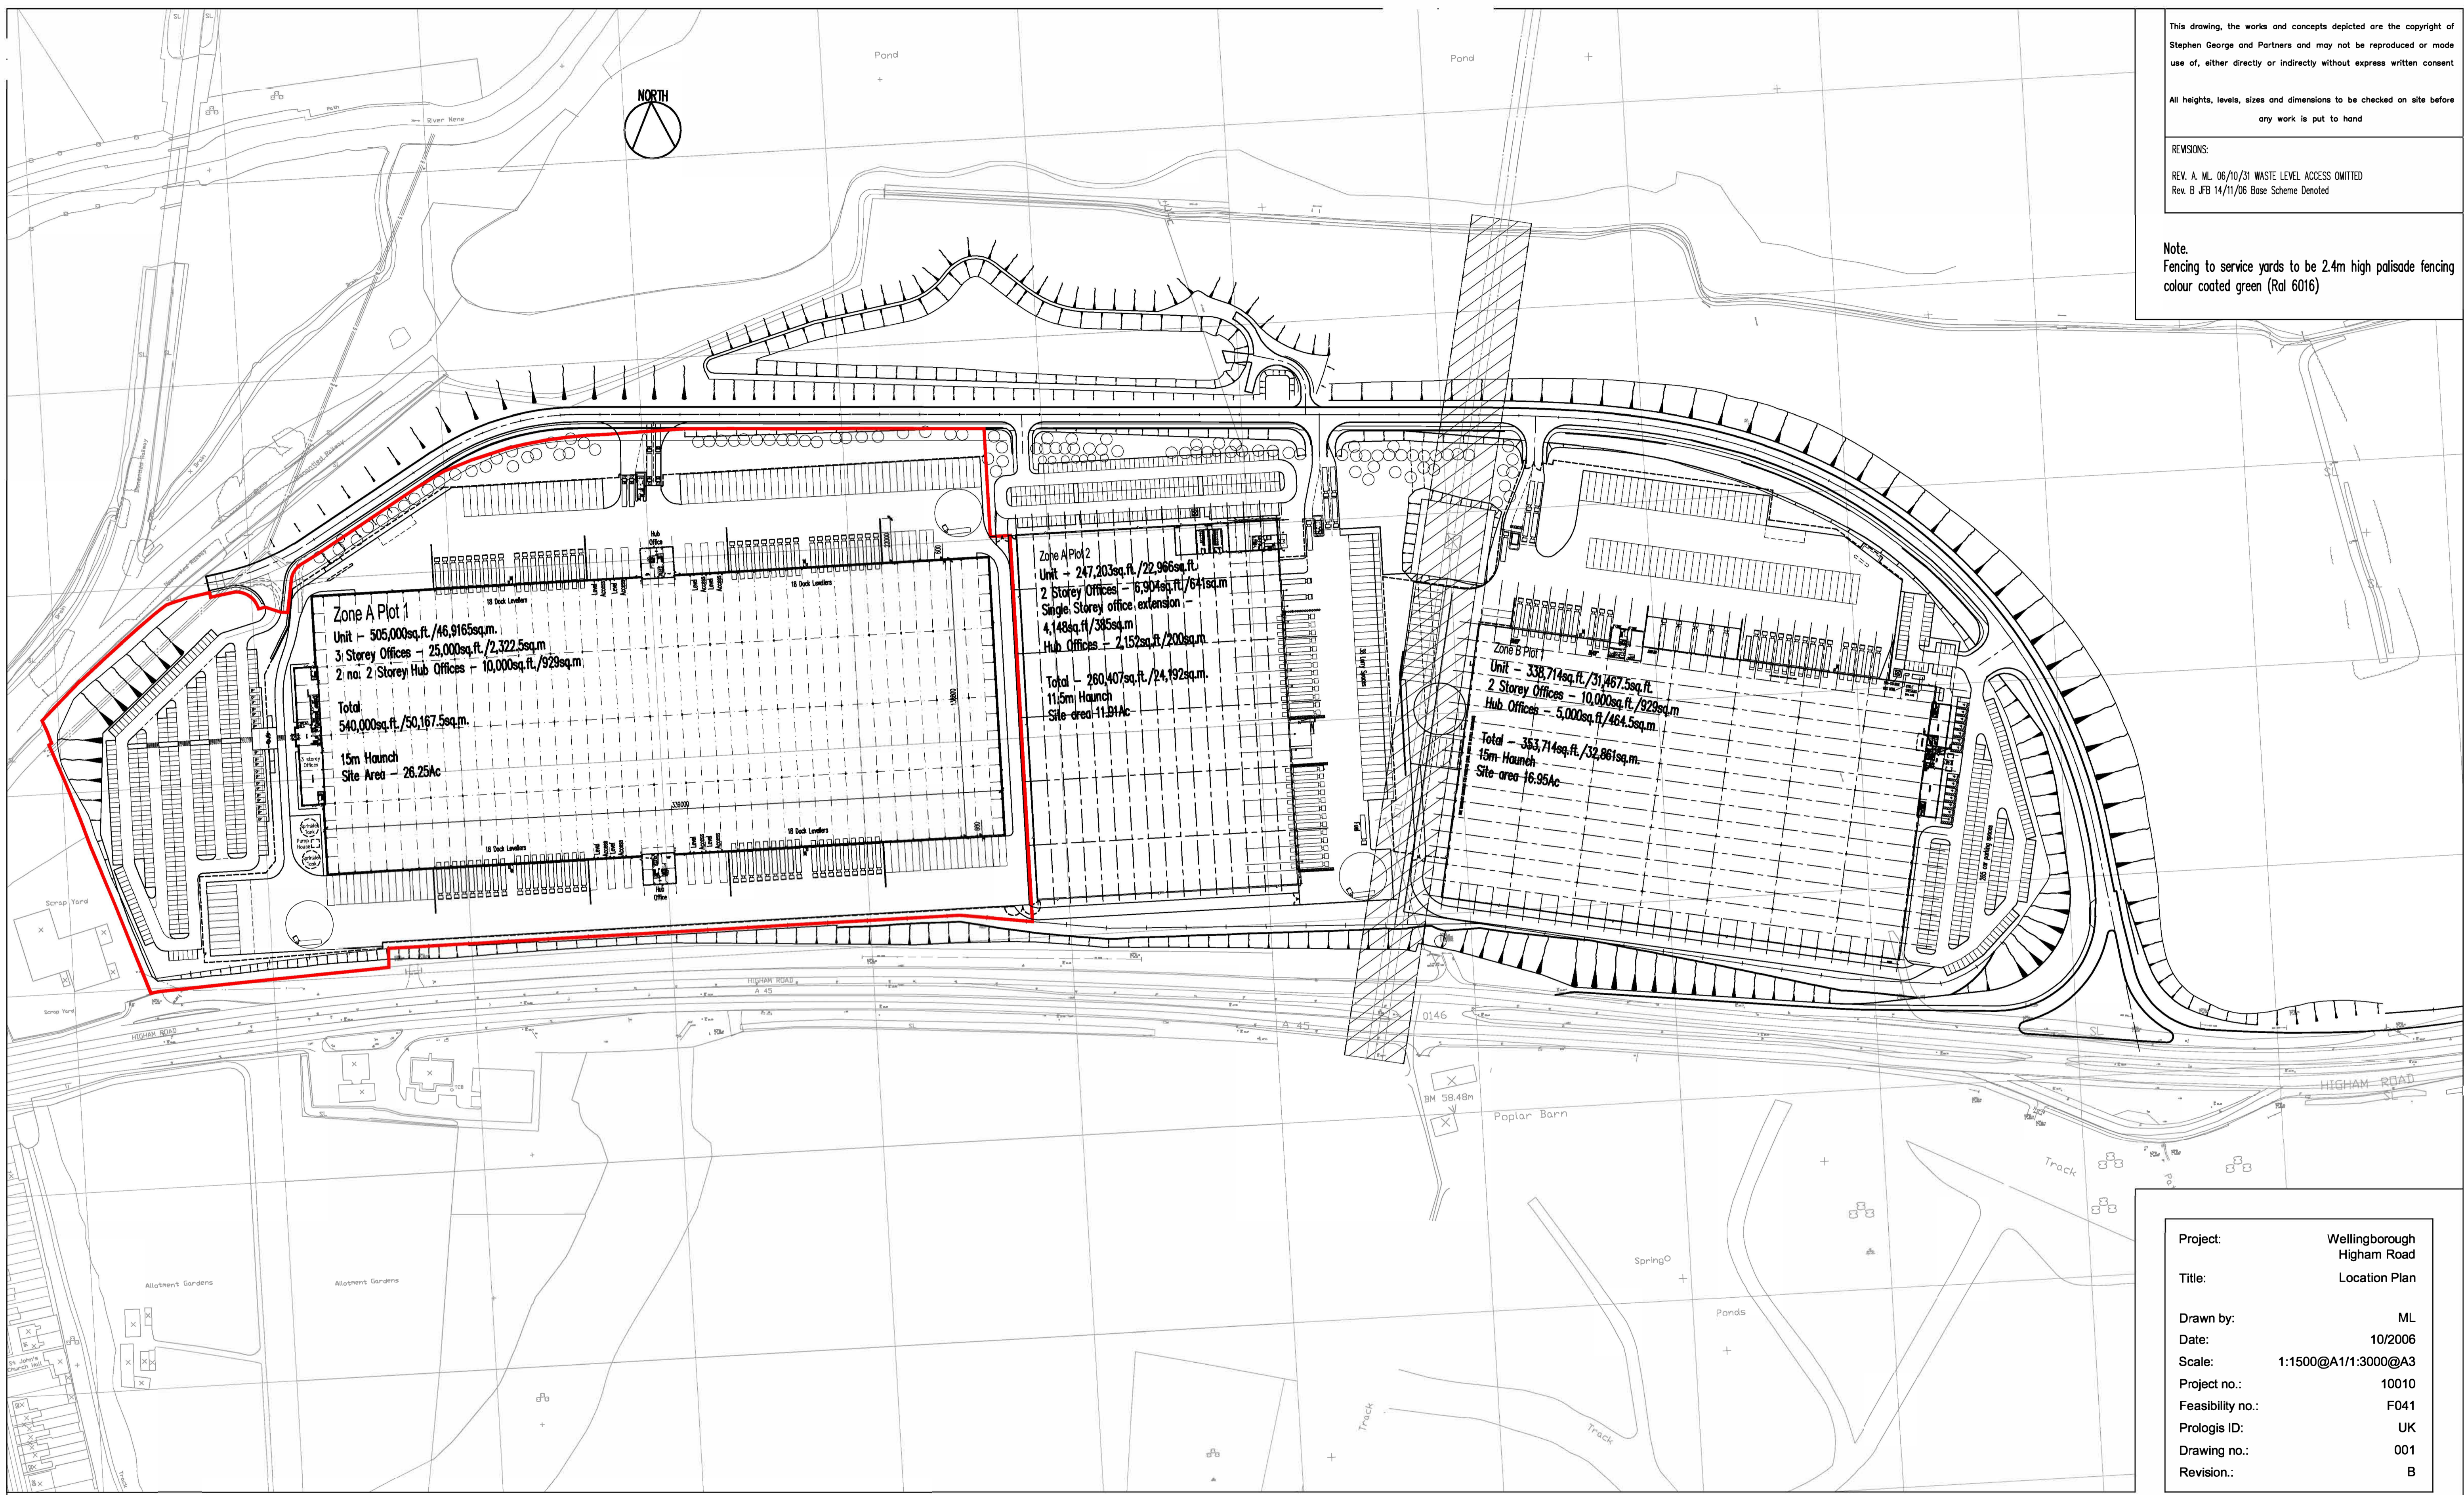

Project:	Wellingsborough Higham Road
Title:	Location Plan
Drawn by:	ML
Date:	10/2006
Scale:	1:1500@A1/1:3000@A3
Project no.:	10010
Feasibility no.:	F041
Prologis ID:	UK
Drawing no.:	001
Revision.:	B



Wellingsborough, Higham Road - Location Plan

10010F041-001B



STEPHEN GEORGE & PARTNERS ARCHITECTS & PLANNERS 1 MONKSPATH HALL ROAD SOLIHULL W MIDLANDS B90 4FY T: 0121 224 8718 F: 0121 224 8759

CAD Ref : 10010F041-001