






PROPOSED FRONT ELEVATION

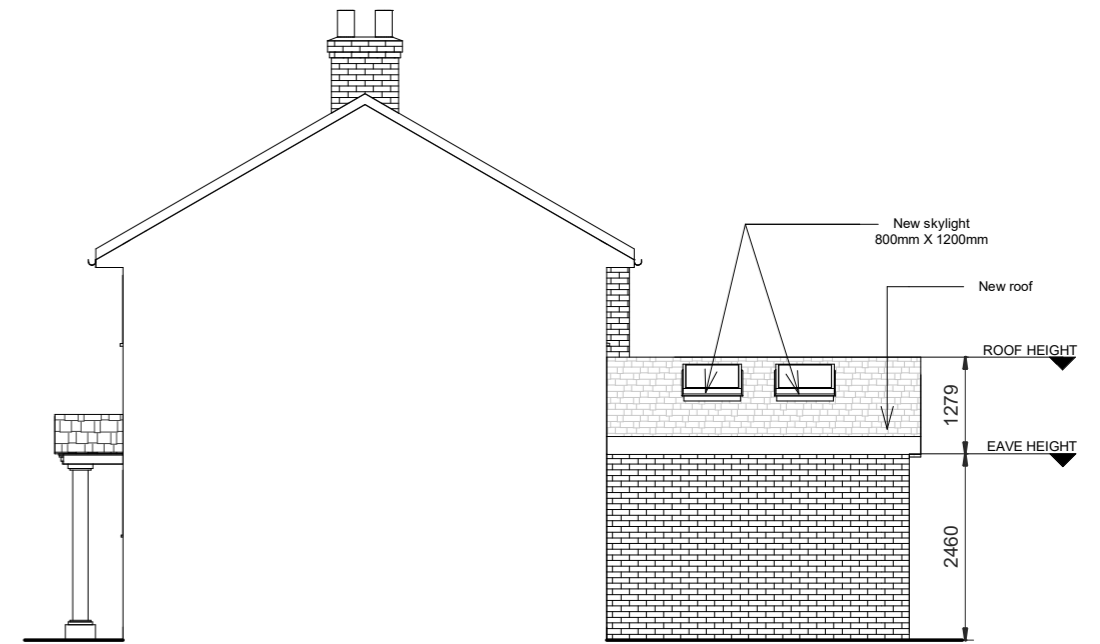


PROPOSED SIDE ELEVATION

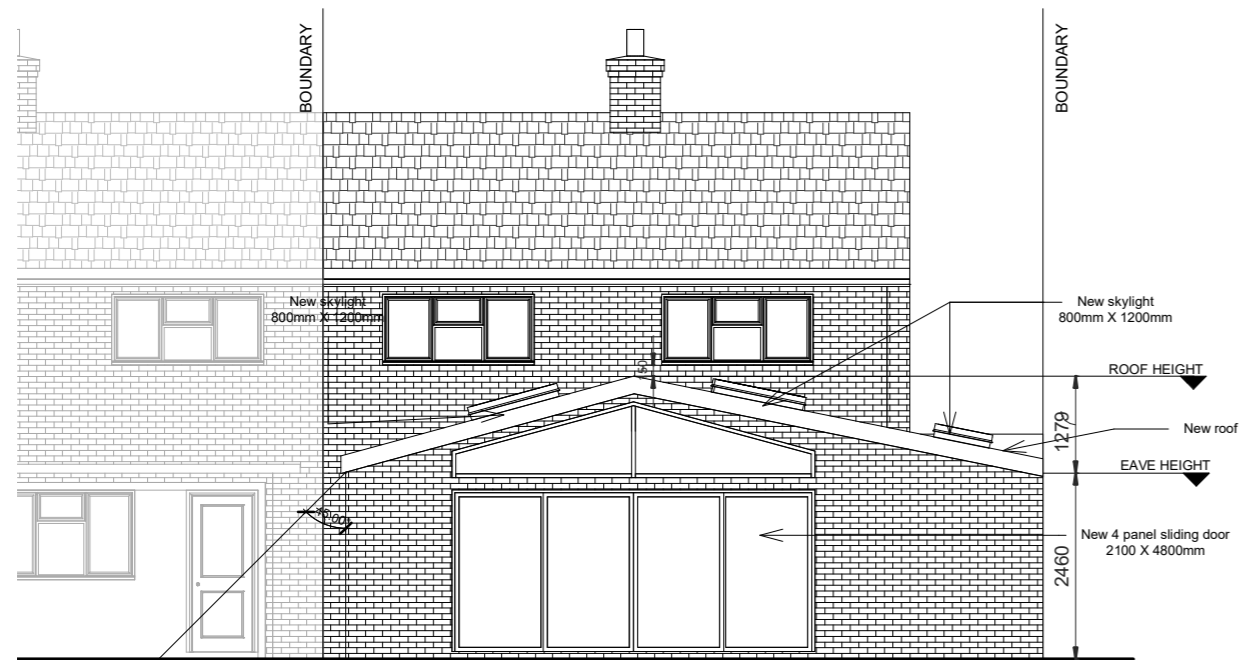

PROPOSED REAR ELEVATION

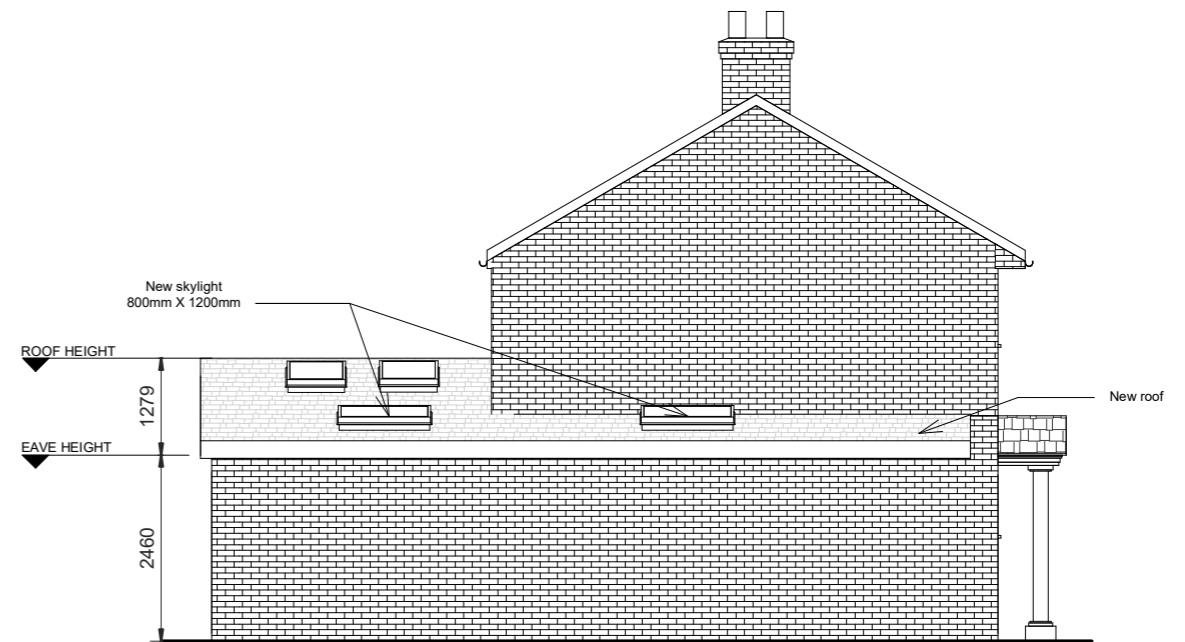

PROPOSED SIDE ELEVATION

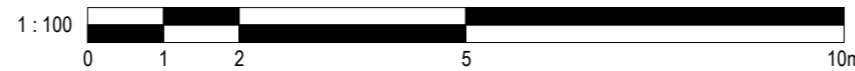

ALL DIMS IN MILLIMETERS UNLESS NOTED OTHERWISE
DO NOT SCALE EXCEPT FOR PLANNING PURPOSES
IF IN DOUBT - ASK

THIS DRAWING IS CONFIDENTIAL AND IS THE PROPERTY OF
KEENAN PROJECT DESIGNS LTD
© COPYRIGHT

KEENAN
PROJECT
DESIGNS

KEENAN PROJECT DESIGNS

08002335787
INFO@KEENANPROJECTDESIGNS.COM
WWW.KEENANPROJECTDESIGN.COM

CLIENT:
SILVIA CRACIUN

ADDRESS:
1 Thorley Road Stifford Clays Grays

DATE:
03/17/24

PROJECT LEAD:
AWWAL KAZEEM

DRAWN BY:
UGWU KINGSLEY

DRAWING NO:
2382 - 4

SCALE:
1:50@A3
1:25@A1

REV: H