


WASHINGTON ROAD

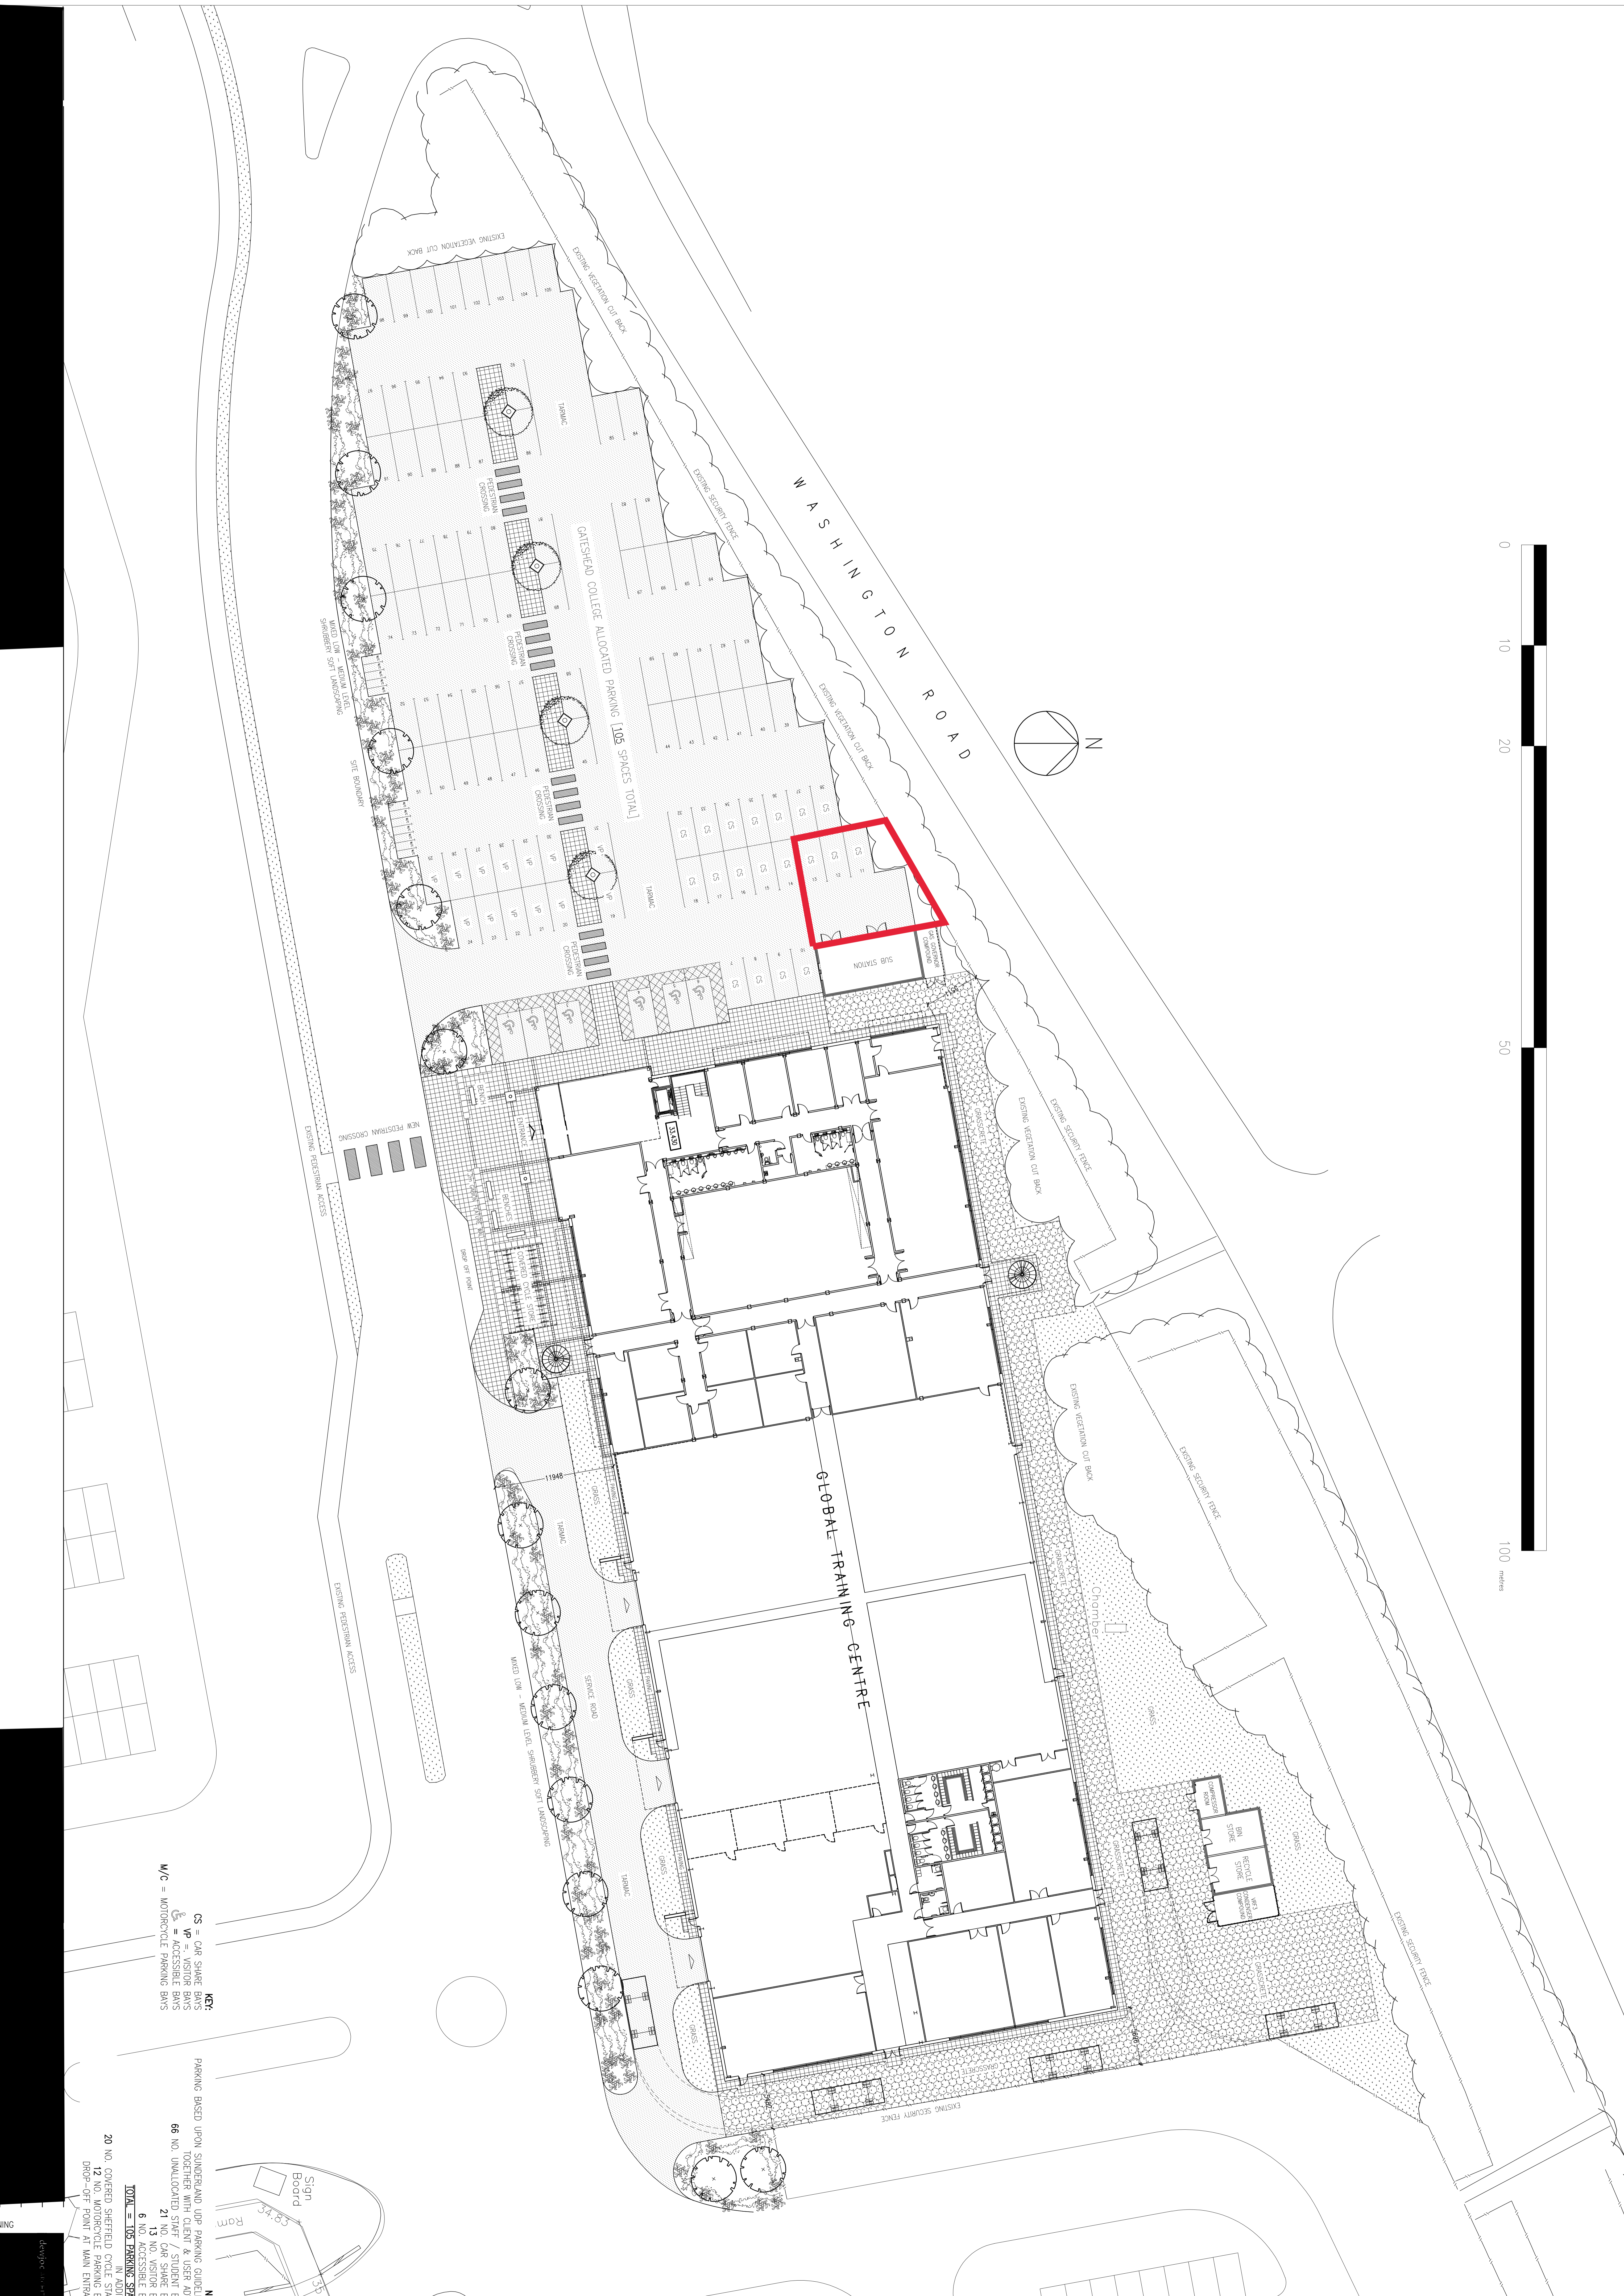

**KEY:**  
 CS = CAR SHARE BAYS  
 VP = VISITOR BAYS  
 ♿ = ACCESSIBLE BAYS  
 M/C = MOTORCYCLE PARKING BAYS

**NOTE:**  
 PARKING BASED UPON SINDERLAND UPP PARKING GUIDELINES TOGETHER WITH CLIENT & USER ADVICE  
 66 NO. UNALLOCATED STAFF / STUDENT BAYS  
 21 NO. CAR SHARE BAYS  
 13 NO. VISITOR BAYS  
 6 NO. ACCESSIBLE BAYS  
 TOTAL = 105 PARKING SPACES  
 20 NO. COVERED SHELFED CYCLE PARKING SPACES  
 12 NO. MOTORCYCLE PARKING BAYS  
 DROP-OFF POINT AT MAIN ENTRANCE