


All dimensions must be checked on site and not scaled from this drawing  
 © copyright

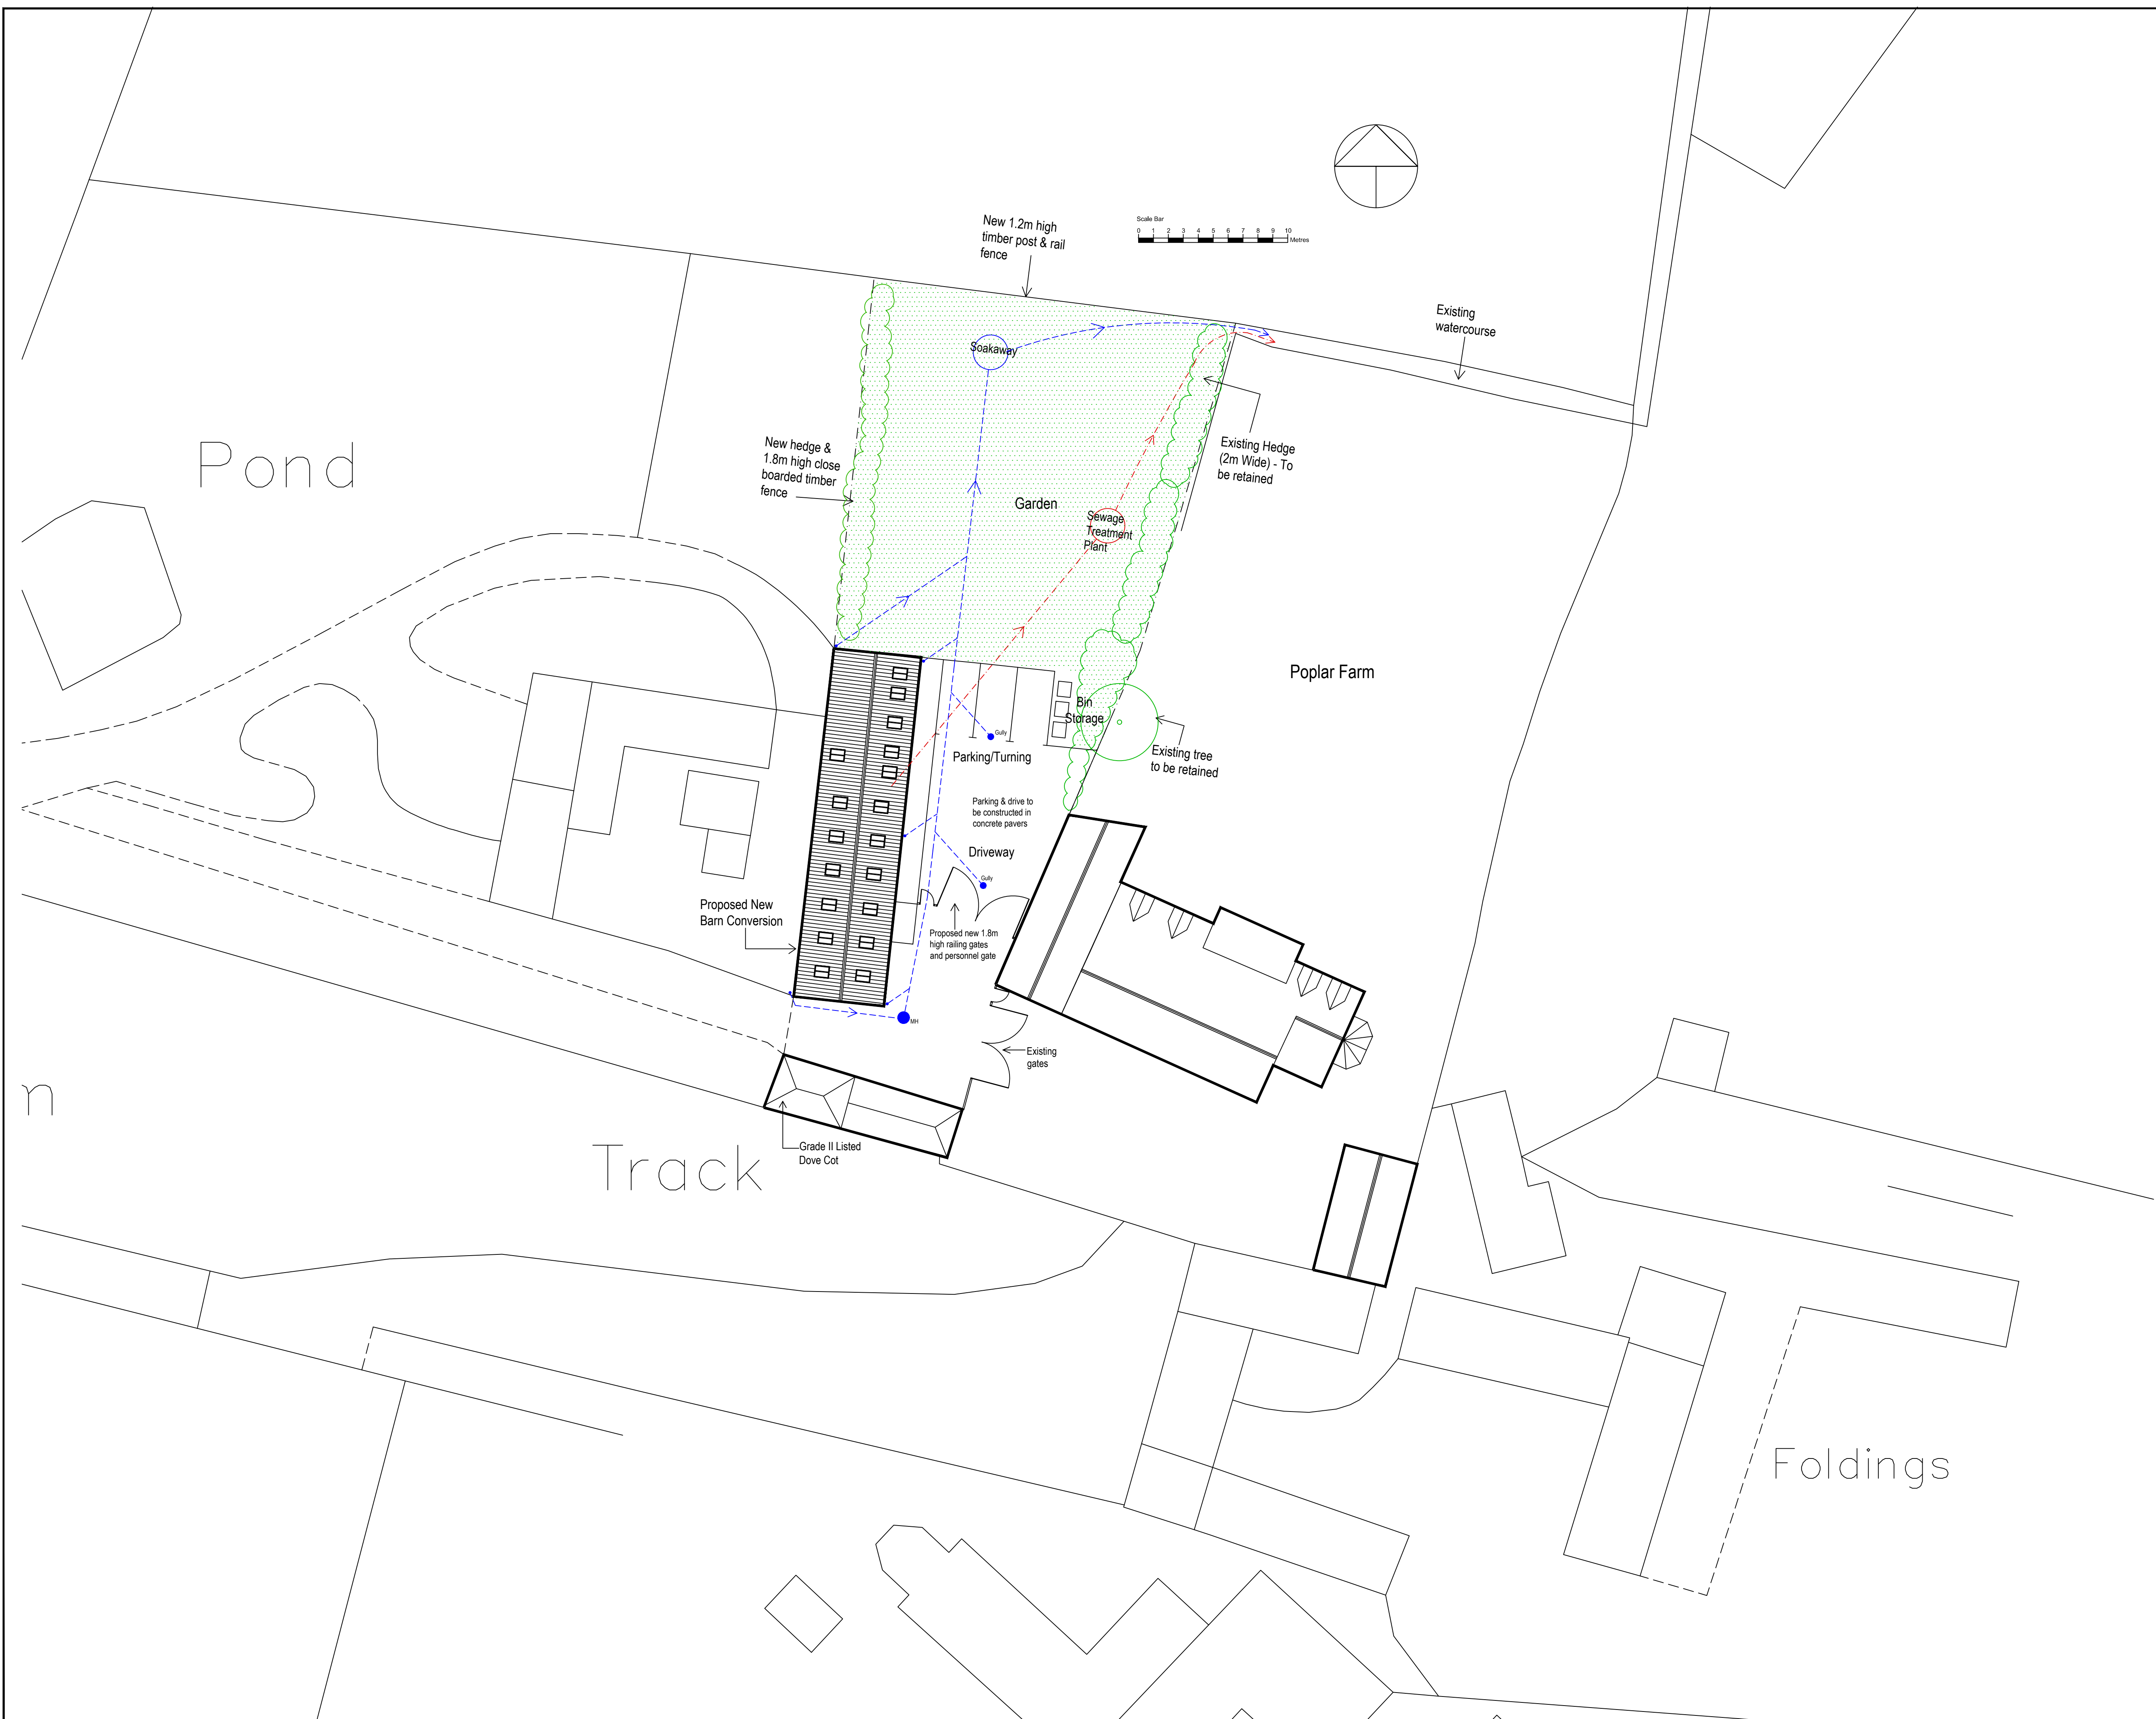

Revisions	
Date	Revisions

**piercy design**

Architects ■ Designers ■ Project Managers ■ Planning Supervisors

Quaker Meeting Rooms  
 4 Piercy Street, Hull  
 East Yorkshire  
 HU2 8HH

Telephone: 01482 326415  
 Fax: 01482 218001  
 E-mail: user@piercydesign.co.uk

Client  
**Mike Carter Esq**

Job Title  
**Proposed Change of Use and Conversion of barn to dwelling House, Poplar Farm, Lelley**

Drawing Title  
**Proposed Site Layout Plan**

Status <b>Planning</b>	
Date <b>Nov 2023</b>	Scale <b>1:200 @ A1</b>
Drawn <b>H.P.</b>	Checked 
Approved 	
Dwg No. <b>2023-02/S100</b>	Rev. 