


Do not scale off this drawing

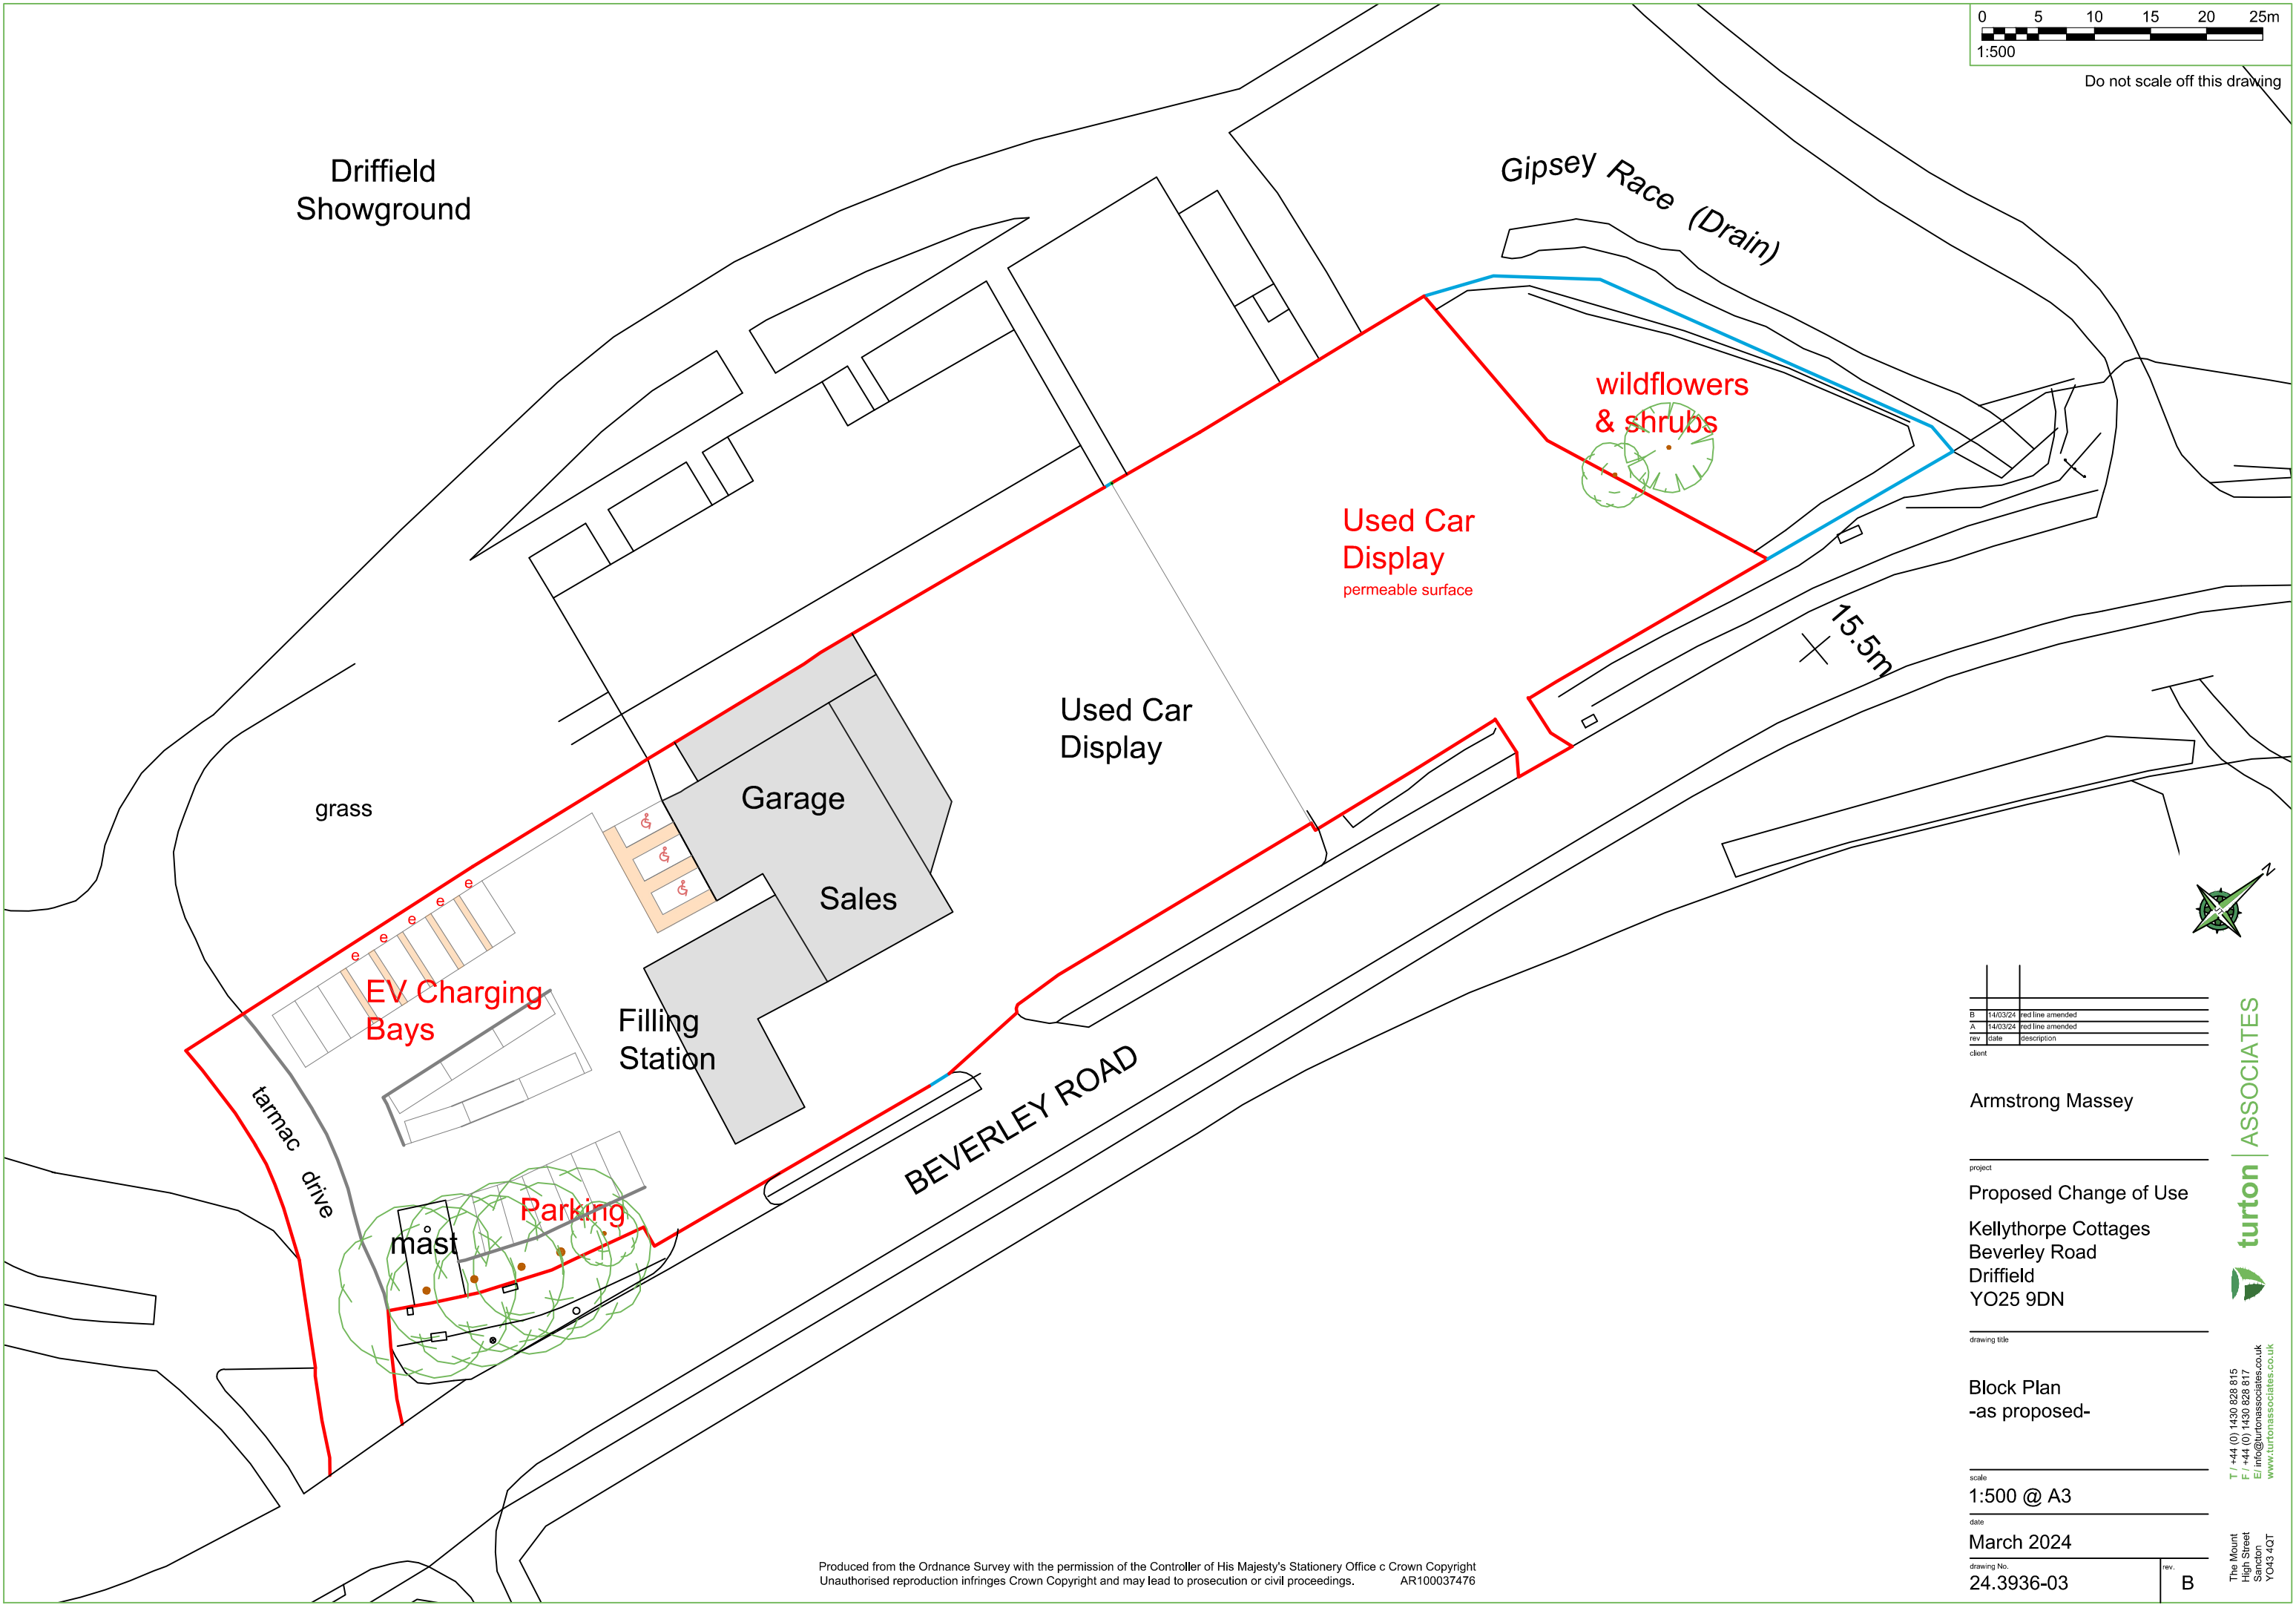

rev	date	description
B	14/03/24	red line amended
A	14/03/24	red line amended
client		

Armstrong Massey

project
Proposed Change of Use
Kellythorpe Cottages
Beverley Road
Driffield
YO25 9DN

drawing title

Block Plan
-as proposed-

scale
1:500 @ A3

date
March 2024
drawing No.
24.3936-03

rev.
B