


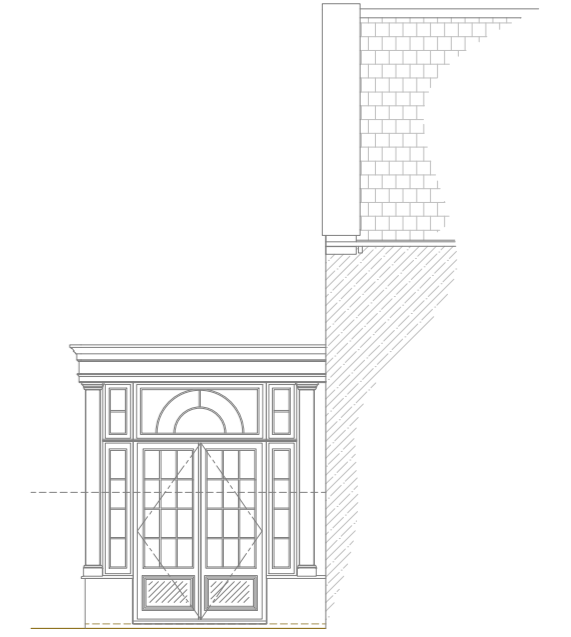


PROPOSED SIDE ELEVATION  
Scale 1:100





PROPOSED REAR ELEVATION  
Scale 1:100



PROPOSED SIDE ELEVATION/SECTION  
Scale 1:100

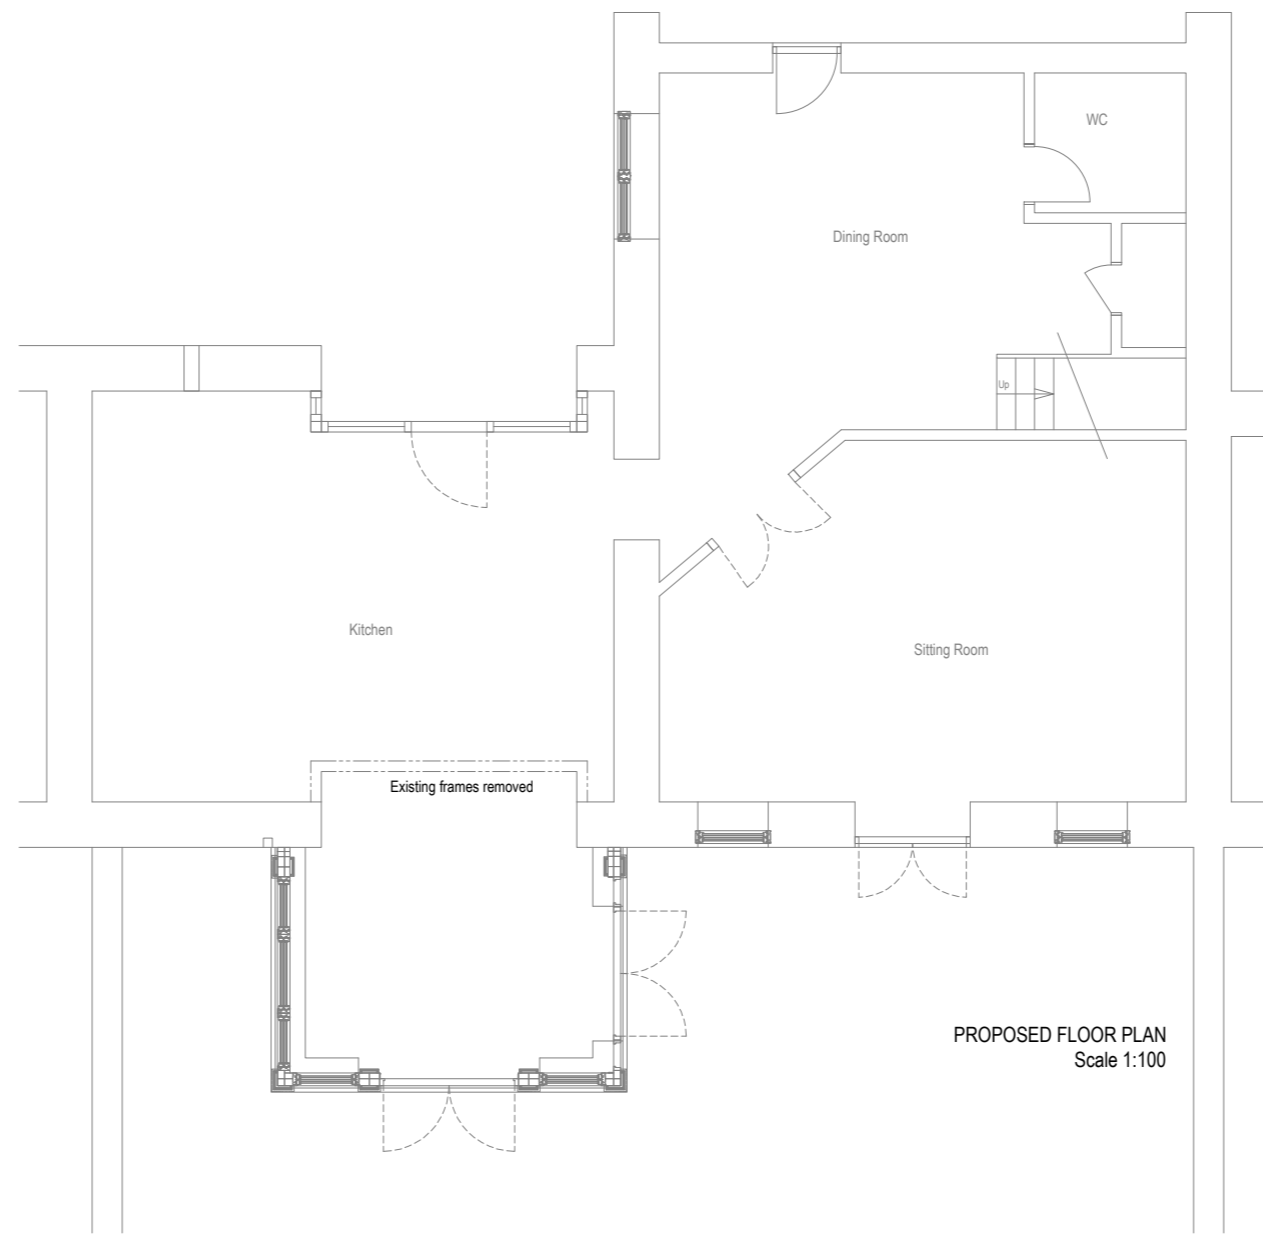

PROPOSED FLOOR PLAN  
Scale 1:100

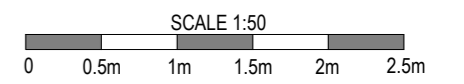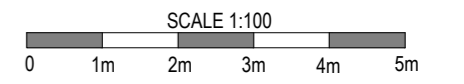

REVISION	DATE	COMMENT

client  
**Millers**  
 Westonbirt  
 Nr Tetbury  
 Gloucestershire  
 GL8 8QH

Drawing: <b>Proposed Plans &amp; Elevations</b>		
scale: <b>Varies@A2</b>	dwg: <b>12864 /02</b>	rev: <b>-</b>
date: <b>March '24</b>		



Bennett Road,  
 Isleport Business Park,  
 Highbridge, Somerset, TA9 4PW  
 Tel: 01278-764400 Fax:  
 01278-764422