


Ordnance Survey, (c) Crown Copyright 2024. All rights reserved. Licence number 100022432

LOCATION PLAN - 1:1250




existing drawing
REAR ELEVATION

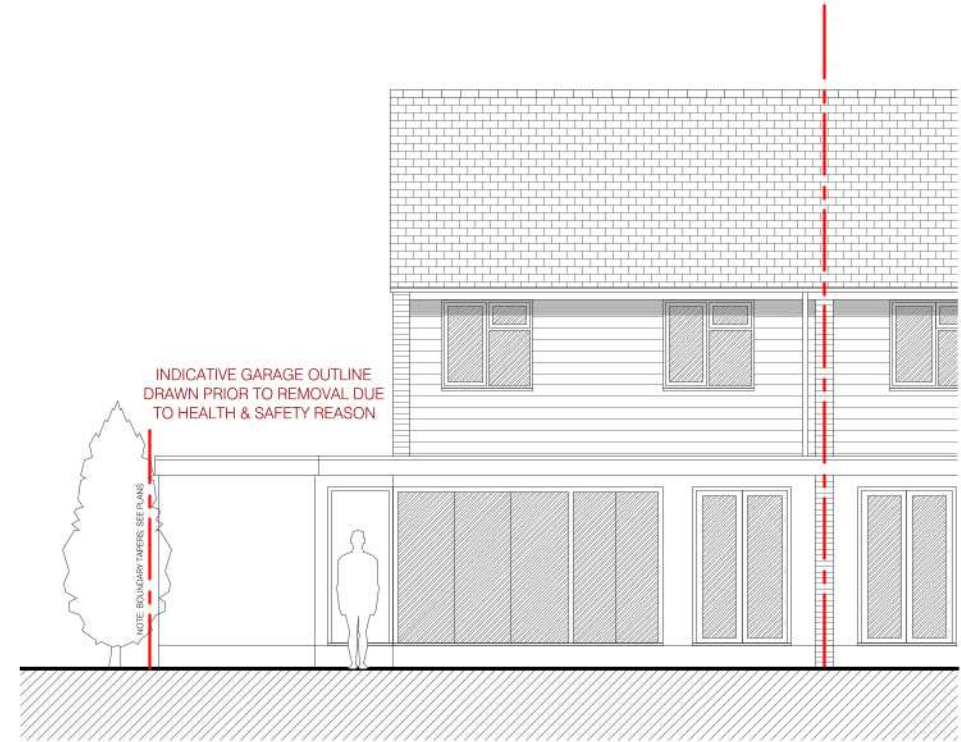

PROPOSED BLOCK PLAN - 1:500

BLOCK PLAN KEY

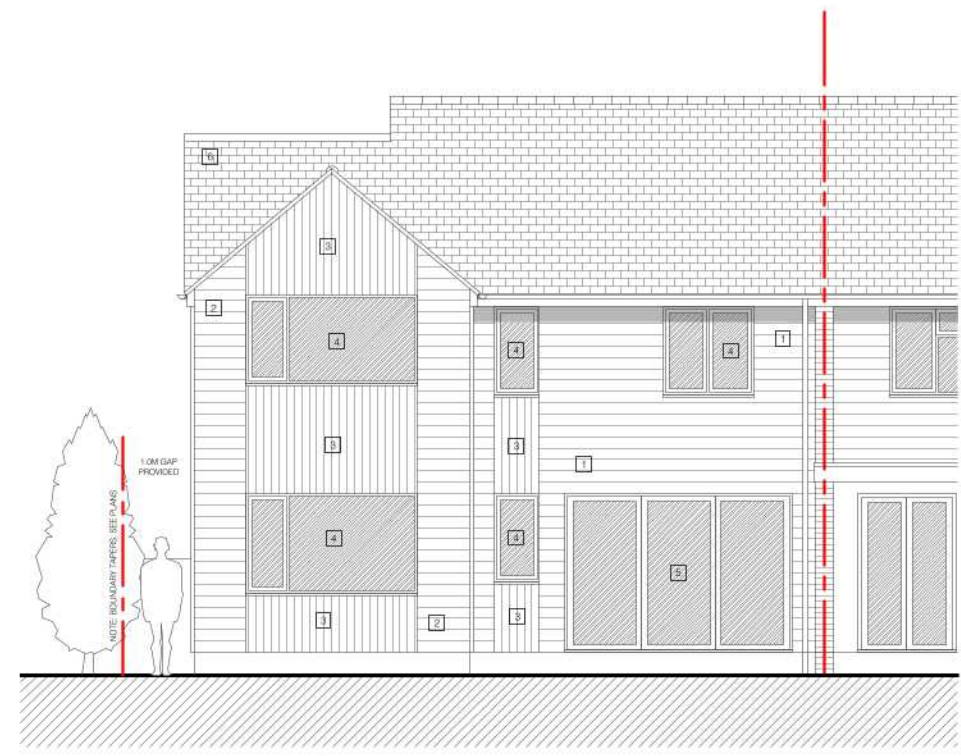

proposed drawing
REAR ELEVATION

1:2500	0	50m	100m	200m
1:1250	0	25m	50m	100m
1:500	0	10m	20m	40m
1:200	0	4m	8m	16m
1:100	0	2m	4m	8m
1:50	0	1m	2m	4m

PROJECT TITLE:
53 SUNNYSIDE
STANSTED MOUNTFITCHET
ESSEX, CM24 8AX

DRAWING TITLE:
PLANNING DRAWINGS
EXISTING & PROPOSED
ELEVATIONS, LOCATION PLAN

DATE:
APRIL 2024

SCALE:
1:100 & 1:1250

PAPER:
A3 - L

DRAWING REF:
1024-30.PL.005

REV:
A

