




proposed drawing
ROOF PLAN - NTS

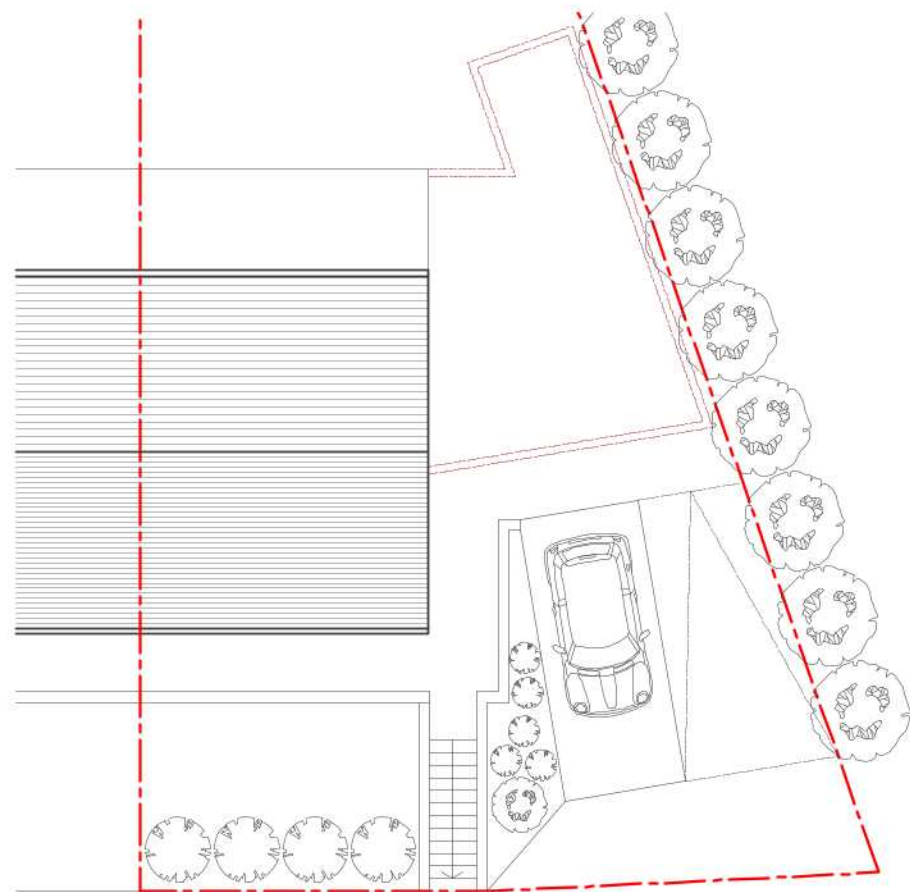

existing drawing
ROOF PLAN - NTS

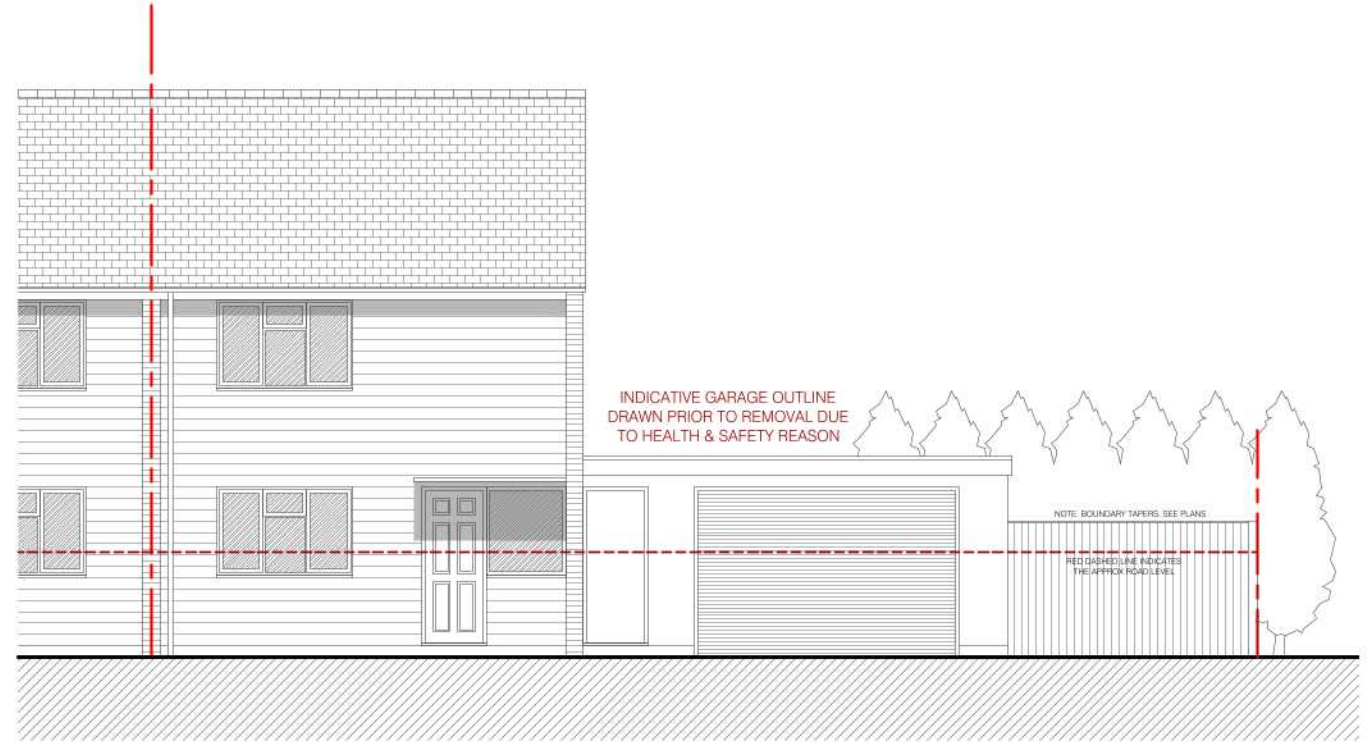

existing drawing
FRONT ELEVATION

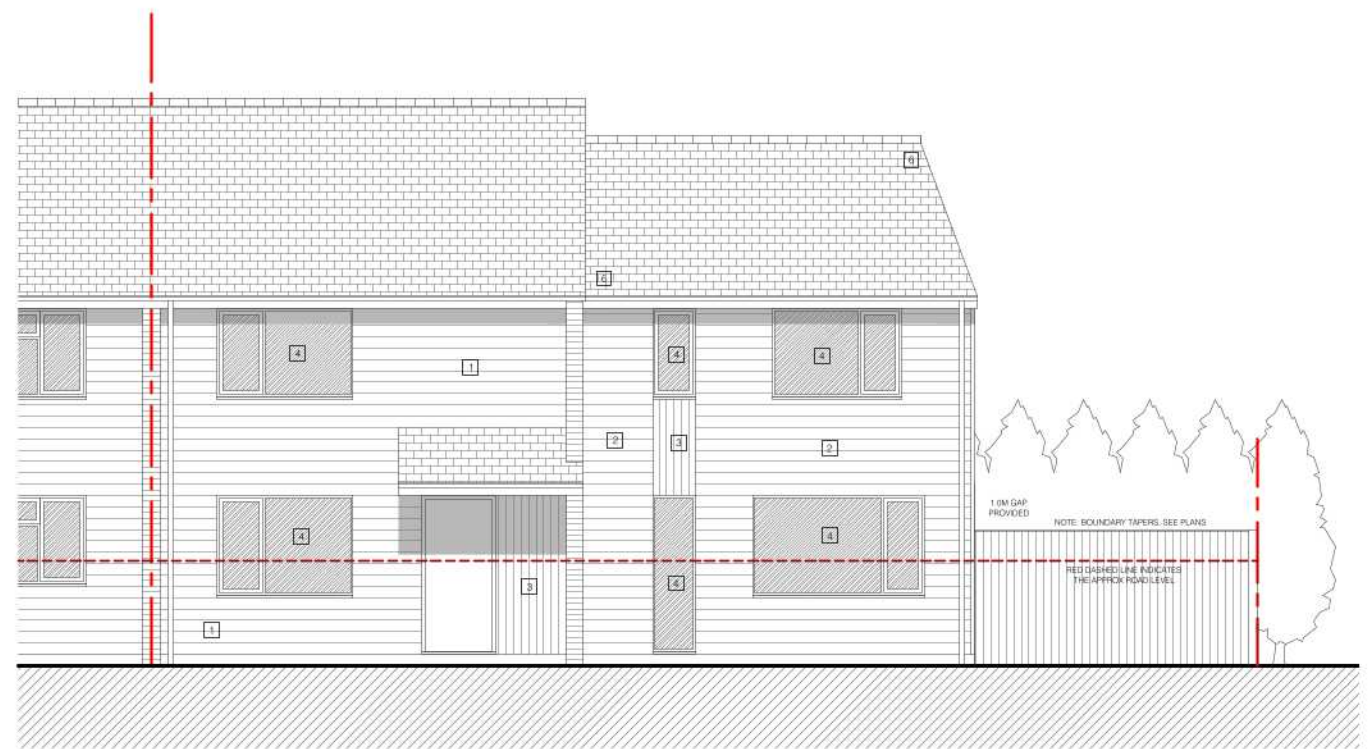

proposed drawing
FRONT ELEVATION

1:2500	0	50m	100m	200m
1:1250	0	25m	50m	100m
1:500	0	10m	20m	40m
1:200	0	4m	8m	16m
1:100	0	2m	4m	8m
1:50	0	1m	2m	4m

PROJECT TITLE:
53 SUNNYSIDE
STANSTED MOUNTFITCHET
ESSEX, CM24 8AX

DRAWING TITLE:
PLANNING DRAWINGS
EXISTING & PROPOSED
ELEVATIONS, ROOF PLANS

DATE:
APRIL 2024

SCALE:
1:100

PAPER:
A3 - L

DRAWING REF:
1024-30.PL.003

REV:
A

