
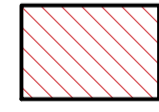
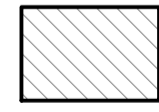


KEY

-  BOUNDARY LINE
-  BUILDING - UNIT 5
-  OTHER BUILDINGS

General Notes

1. All works are to be in accordance with the current British Standard and Building Regulations.
2. This drawing to be read in conjunction with all relevant drawings issued by the Architect and specialist sub-contractors together with the specifications.
3. DO NOT SCALE from the drawing. Work to dimensioned figures only.
4. All setting out, levels, DPC, insulation, fire protection & weatherproofing information is to be obtained from the Architects drawings/specification.
5. The Contractor is to inform the Engineer of any discrepancies on the drawing.

ALL DRAWINGS ARE SUBJECT TO CONFIRMATION OF SITE MEASUREMENTS & MANUFACTURING TOLERANCES



PROJECT: PKGARAGE ACCIDENT REPAIR LTD
Unit 5, Abbot Close,
BYELEET, KT14 7JN

DRAWING: EXISTING BLOCK PLAN	
Date: 08/03/2024	Scale: 1:250@A1 OR 1:500@A3
Drawn by: ML	Checked by: KK
Drawing number: 312-001	Revision: B



162010
TQ0562
505698

505700

505725

505750

505775

505800

162010
TQ0562
505826