




FRONT ELEVATION

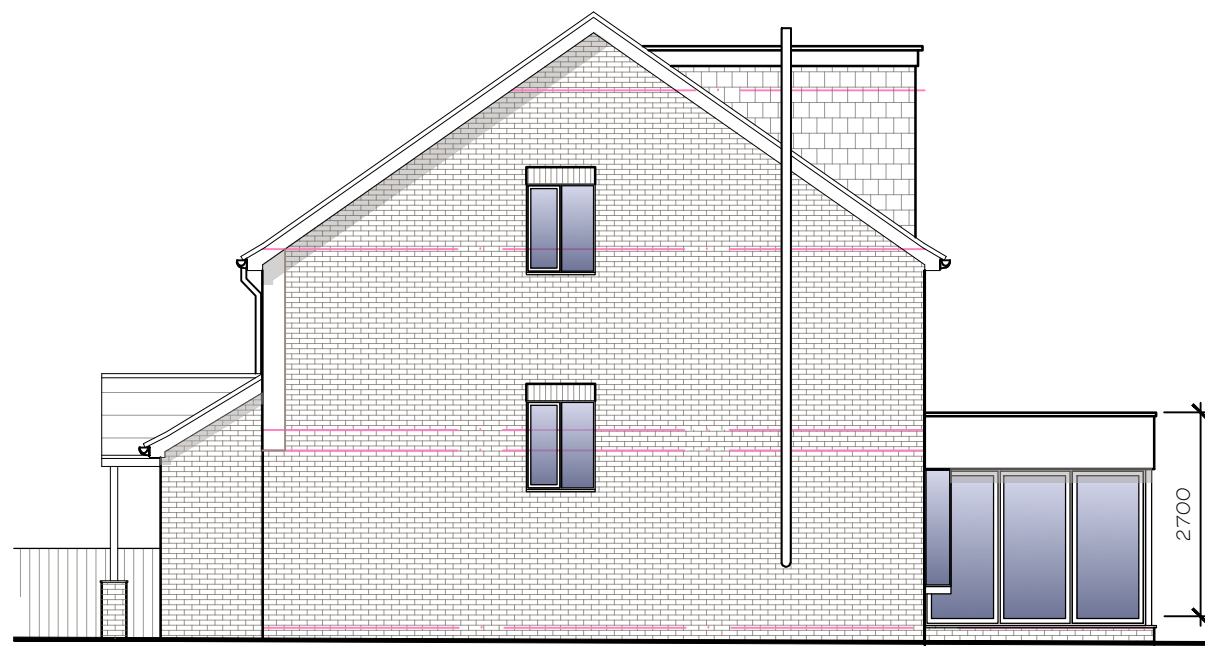


RIGHT FLANK ELEVATION

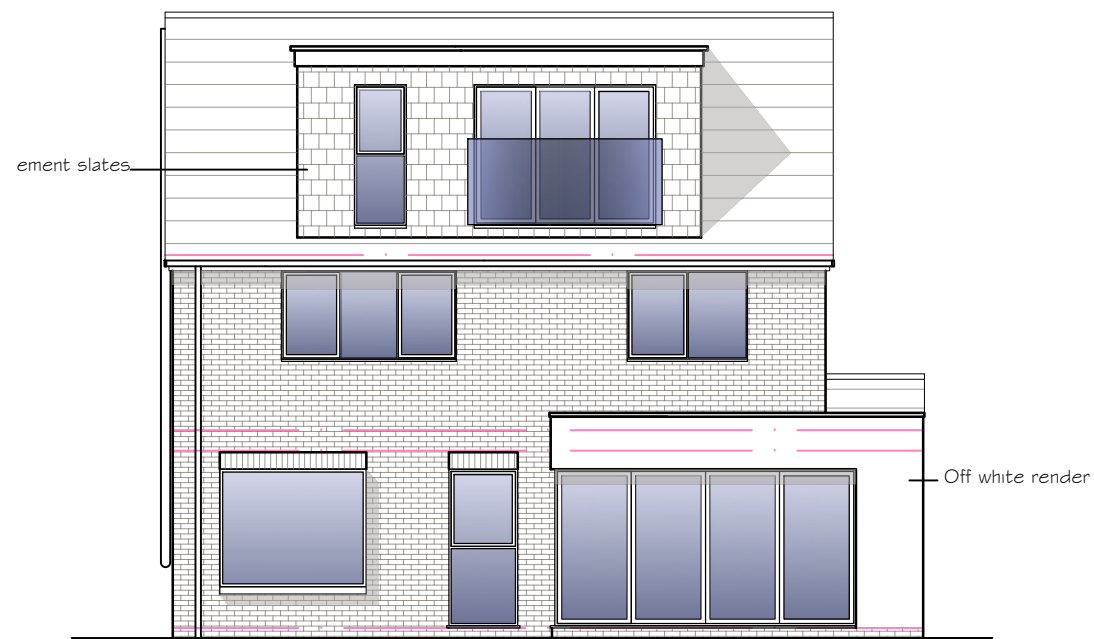

REAR ELEVATION

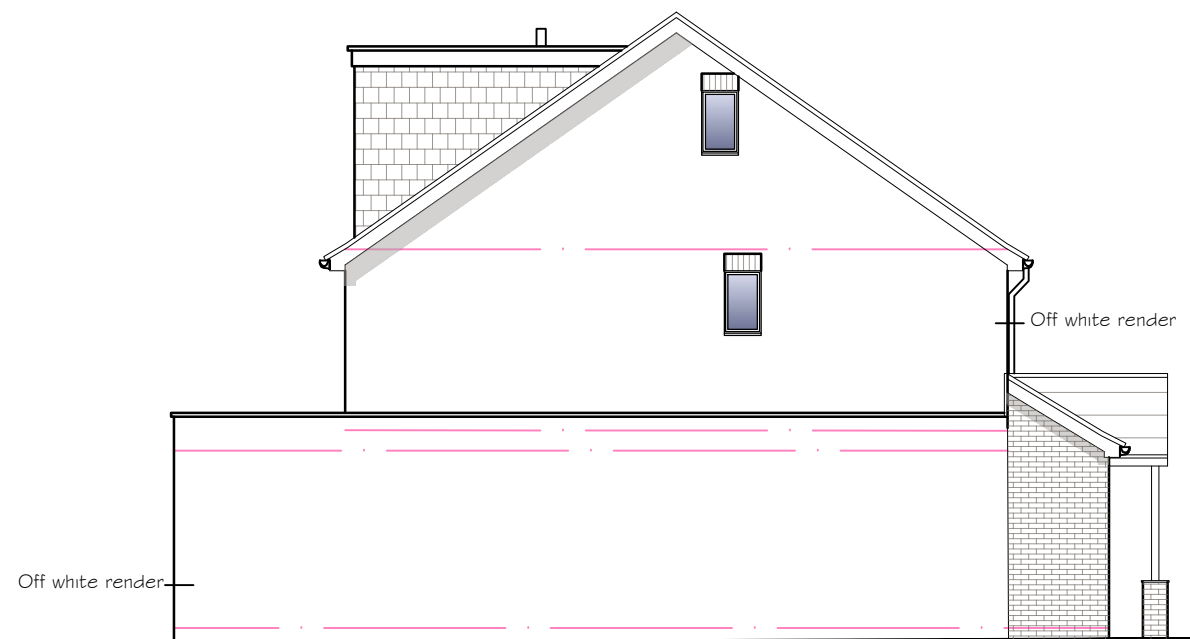

LEFT FLANK ELEVATION

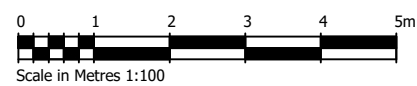

drawn NB	project 12 CIRCLE GARDENS, BYFLEET	purpose of issue PLANNING
checked NB	scale @ A3 :100	drawing no 23 4/03/04
date Feb 24	drawing PROPOSED ELEVATIONS	rev
Nicola Broomer ARB RIBA		nbarchitects@btinternet.com/07740871219

