



Existing Elevation-Right side

Proposed Elevation-Right side

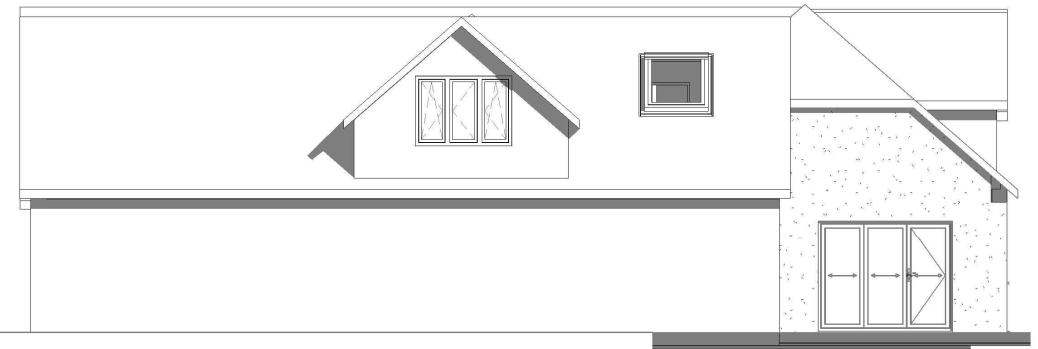

Existing Elevation-Left side

Proposed Elevation-Left side

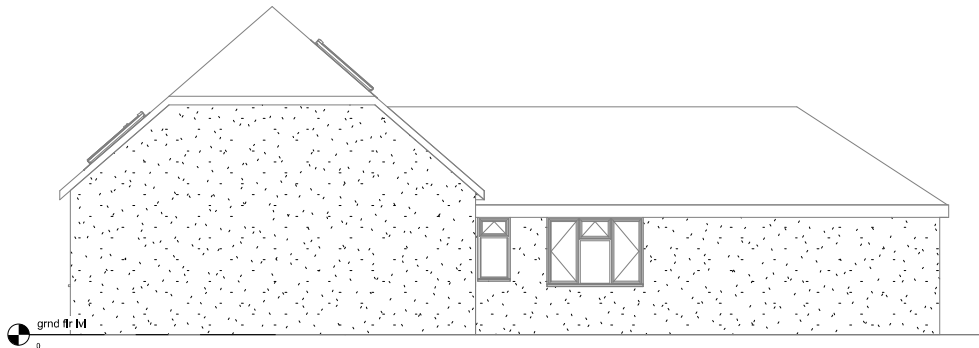

1:500		50
1:200		20
1:100		10
1:50		5

All measurement to be checked on site prior to any comment

Parkers Design Limited - The Studio @ 90, PO9 2PR

www.pextl.co.uk • info@parkersdesign.com • 07776 008822

PROJECT	Little Oaks SP11 8PZ		CLIENT	Ward	
SHEET	Elevations-Right/Left side		Date	Issue Date	Scale (@ A3) 1 : 100
	Drawn by	SW	DRAWING NUMBER		REV
	Checked by	SR	P 5		