


Component	QTY	Component	QTY
1500mm LED Light	3	Consumer Unit	1
		Switch	1
		Double Socket	5

Note: Position Electrical Items On Wall Board Joints Unless A Dimension Is Specified

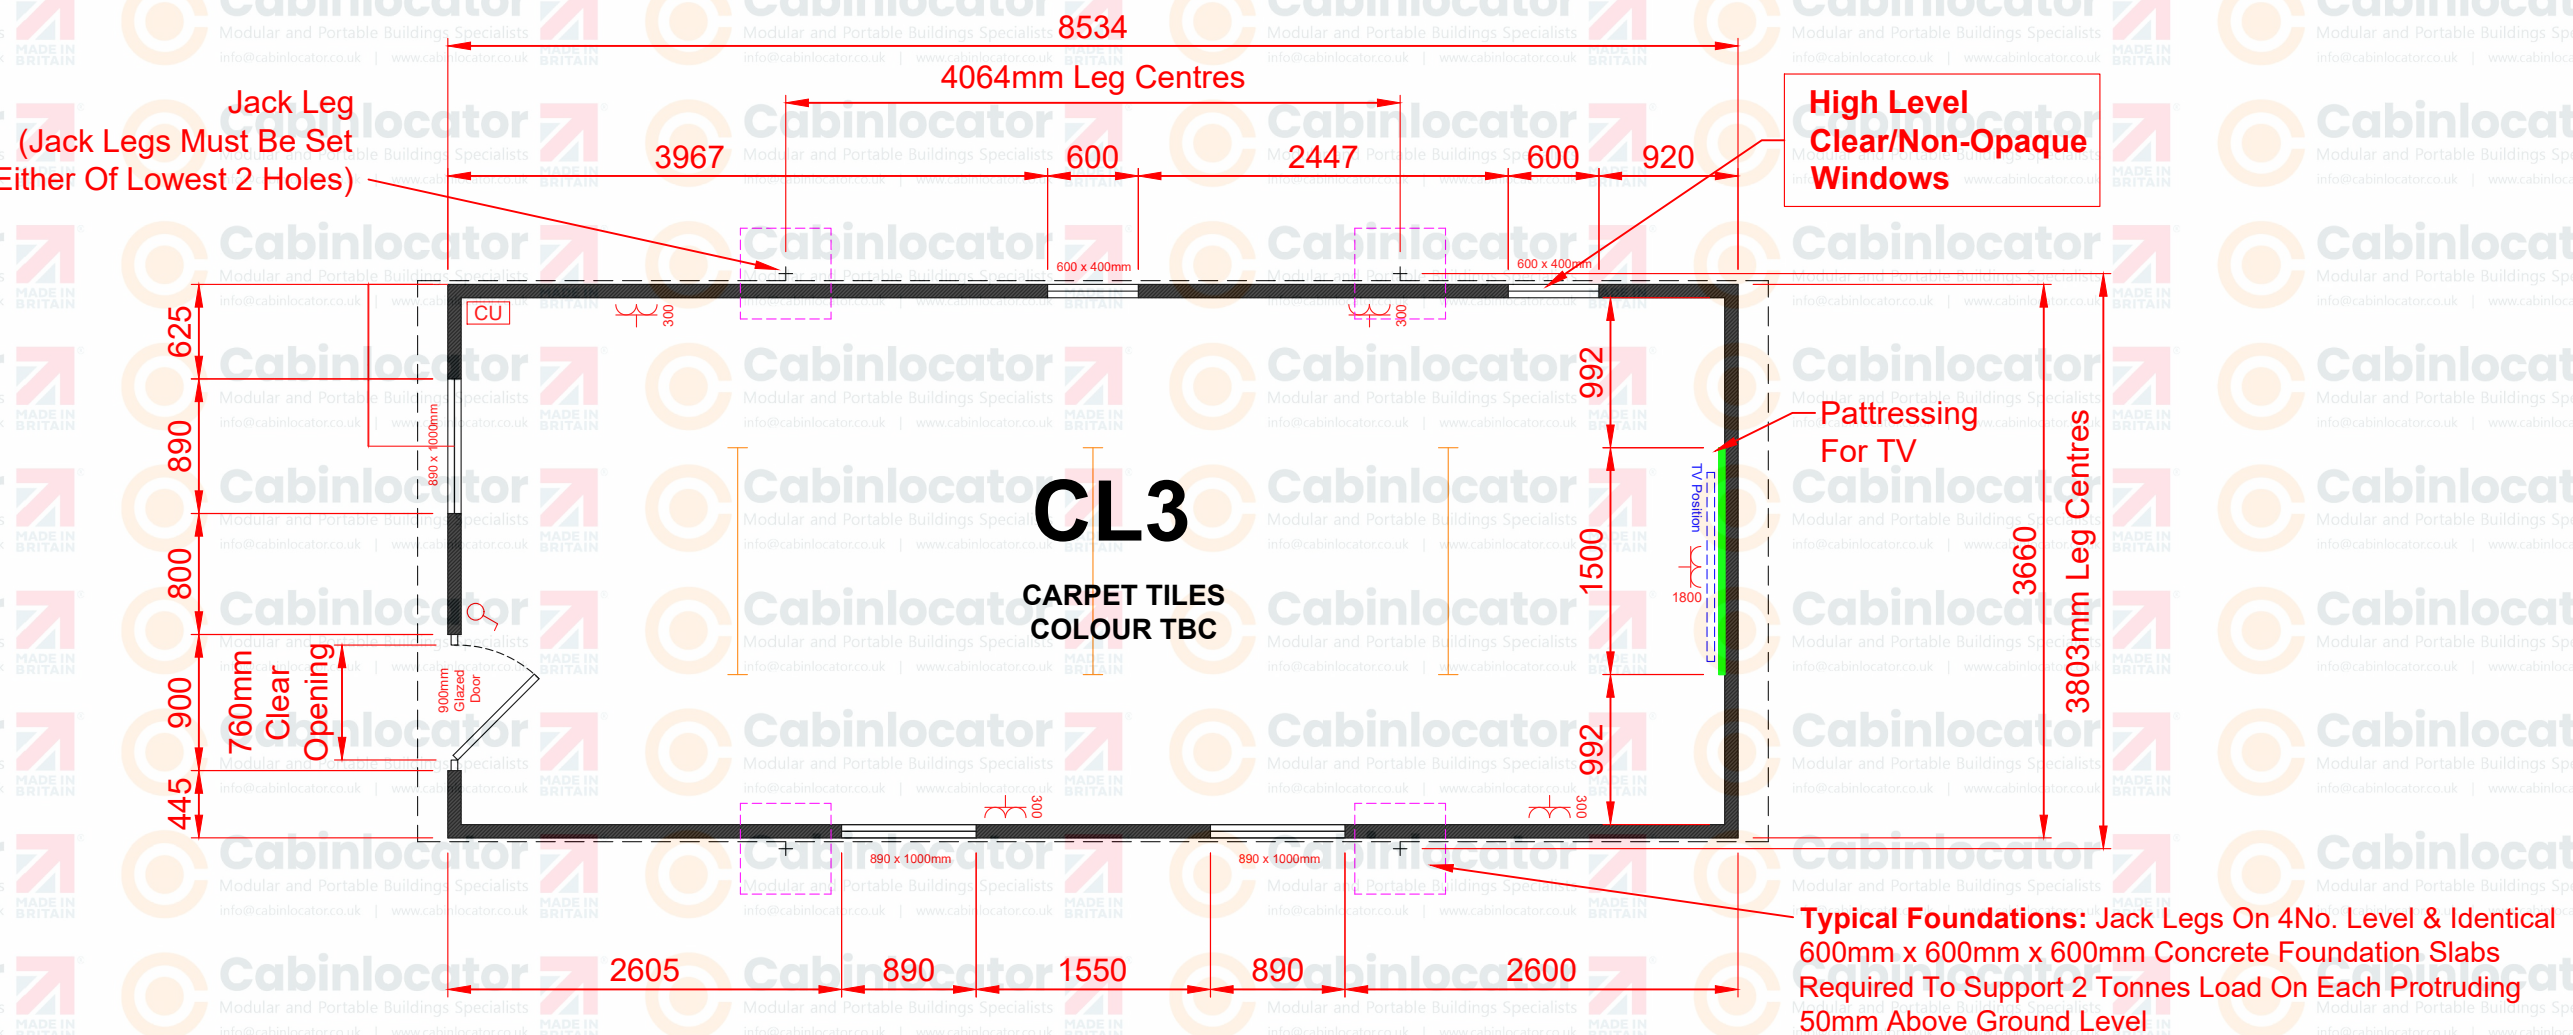

This drawing is for illustration purposes and door, window and opening locations and sizes are indicative and may require adjustment once final design and detailing is complete. Textures/materials used are indicative and may not represent actual texture/material of component, samples can be made available on request. Full technical drawings will be issued for approval with placement of order, along with a detailed order confirmation confirming full specification of building to be supplied. © Cabinlocator Ltd. This drawing is the property of Cabinlocator Ltd. It must not be lent, copied or communicated to a third party without permission from a principal of the company.

<p>Cabinlocator Modular and Portable Buildings Specialists SHELTER IT PORTABLE INDUSTRIAL CANOPY SHELTERS TOTALSPAN PORTAL FRAME STEEL BUILDINGS</p>	CAB Number: CAB768	Client: RelyOn Nutec Ltd	Size & Type Of Cabin: 28 x 12ft Standard Cabin	Scale: 1:50 @ A3	Cabin Code / Drawing No.: CAB PS 28 12 NW	Revision: A
	Drawn By: A. Howard	Approved: -	Customer Signature:	Colours: Body: WHITE	Trim: WHITE	Jack Legs: ANTHRACITE
Date: 07/03/2024	Date: -	Doors: ANTHRACITE	Fascia: ANTHRACITE			