

This drawing and design is for use solely in connection with the project described below. The drawing and design is the copyright of MEB Design and must not be reissued, loaned or copied without written consent.

All dimensions and setting out to be checked on site before construction. Do not scale from the drawing.

The drawing is to be read in conjunction with all other information relevant to the project. Any apparent discrepancy is to be brought to the attention of MEB Design.

If drawings are extracts from a co-ordinated Building Information Model (Autodesk Revit or similar) then for full details, layouts, keys and any items outside the Architectural Package please refer to the separate Structural and Services Packages. If in any doubt ask.


Linked and imported elements and files produced by other parties remain the copyright and responsibility of those parties and not of MEB Design Ltd

3D and rendered images are intended for information and illustrative purposes only. 3D and rendered drawings should not be relied upon and do not form part of any contractual arrangements.

© MEB Design Ltd

GENERAL NOTES

REV	DATE	DESCRIPTION
A	15.03.24	First issue for comment.
B	19.03.24	Classroom location adjusted to Modulek setting out.
C	21.03.24	Option to relocate the classroom outside of the root protection zone.
D	25.03.24	Existing landscape shown only, T1 canopy updated to survey.

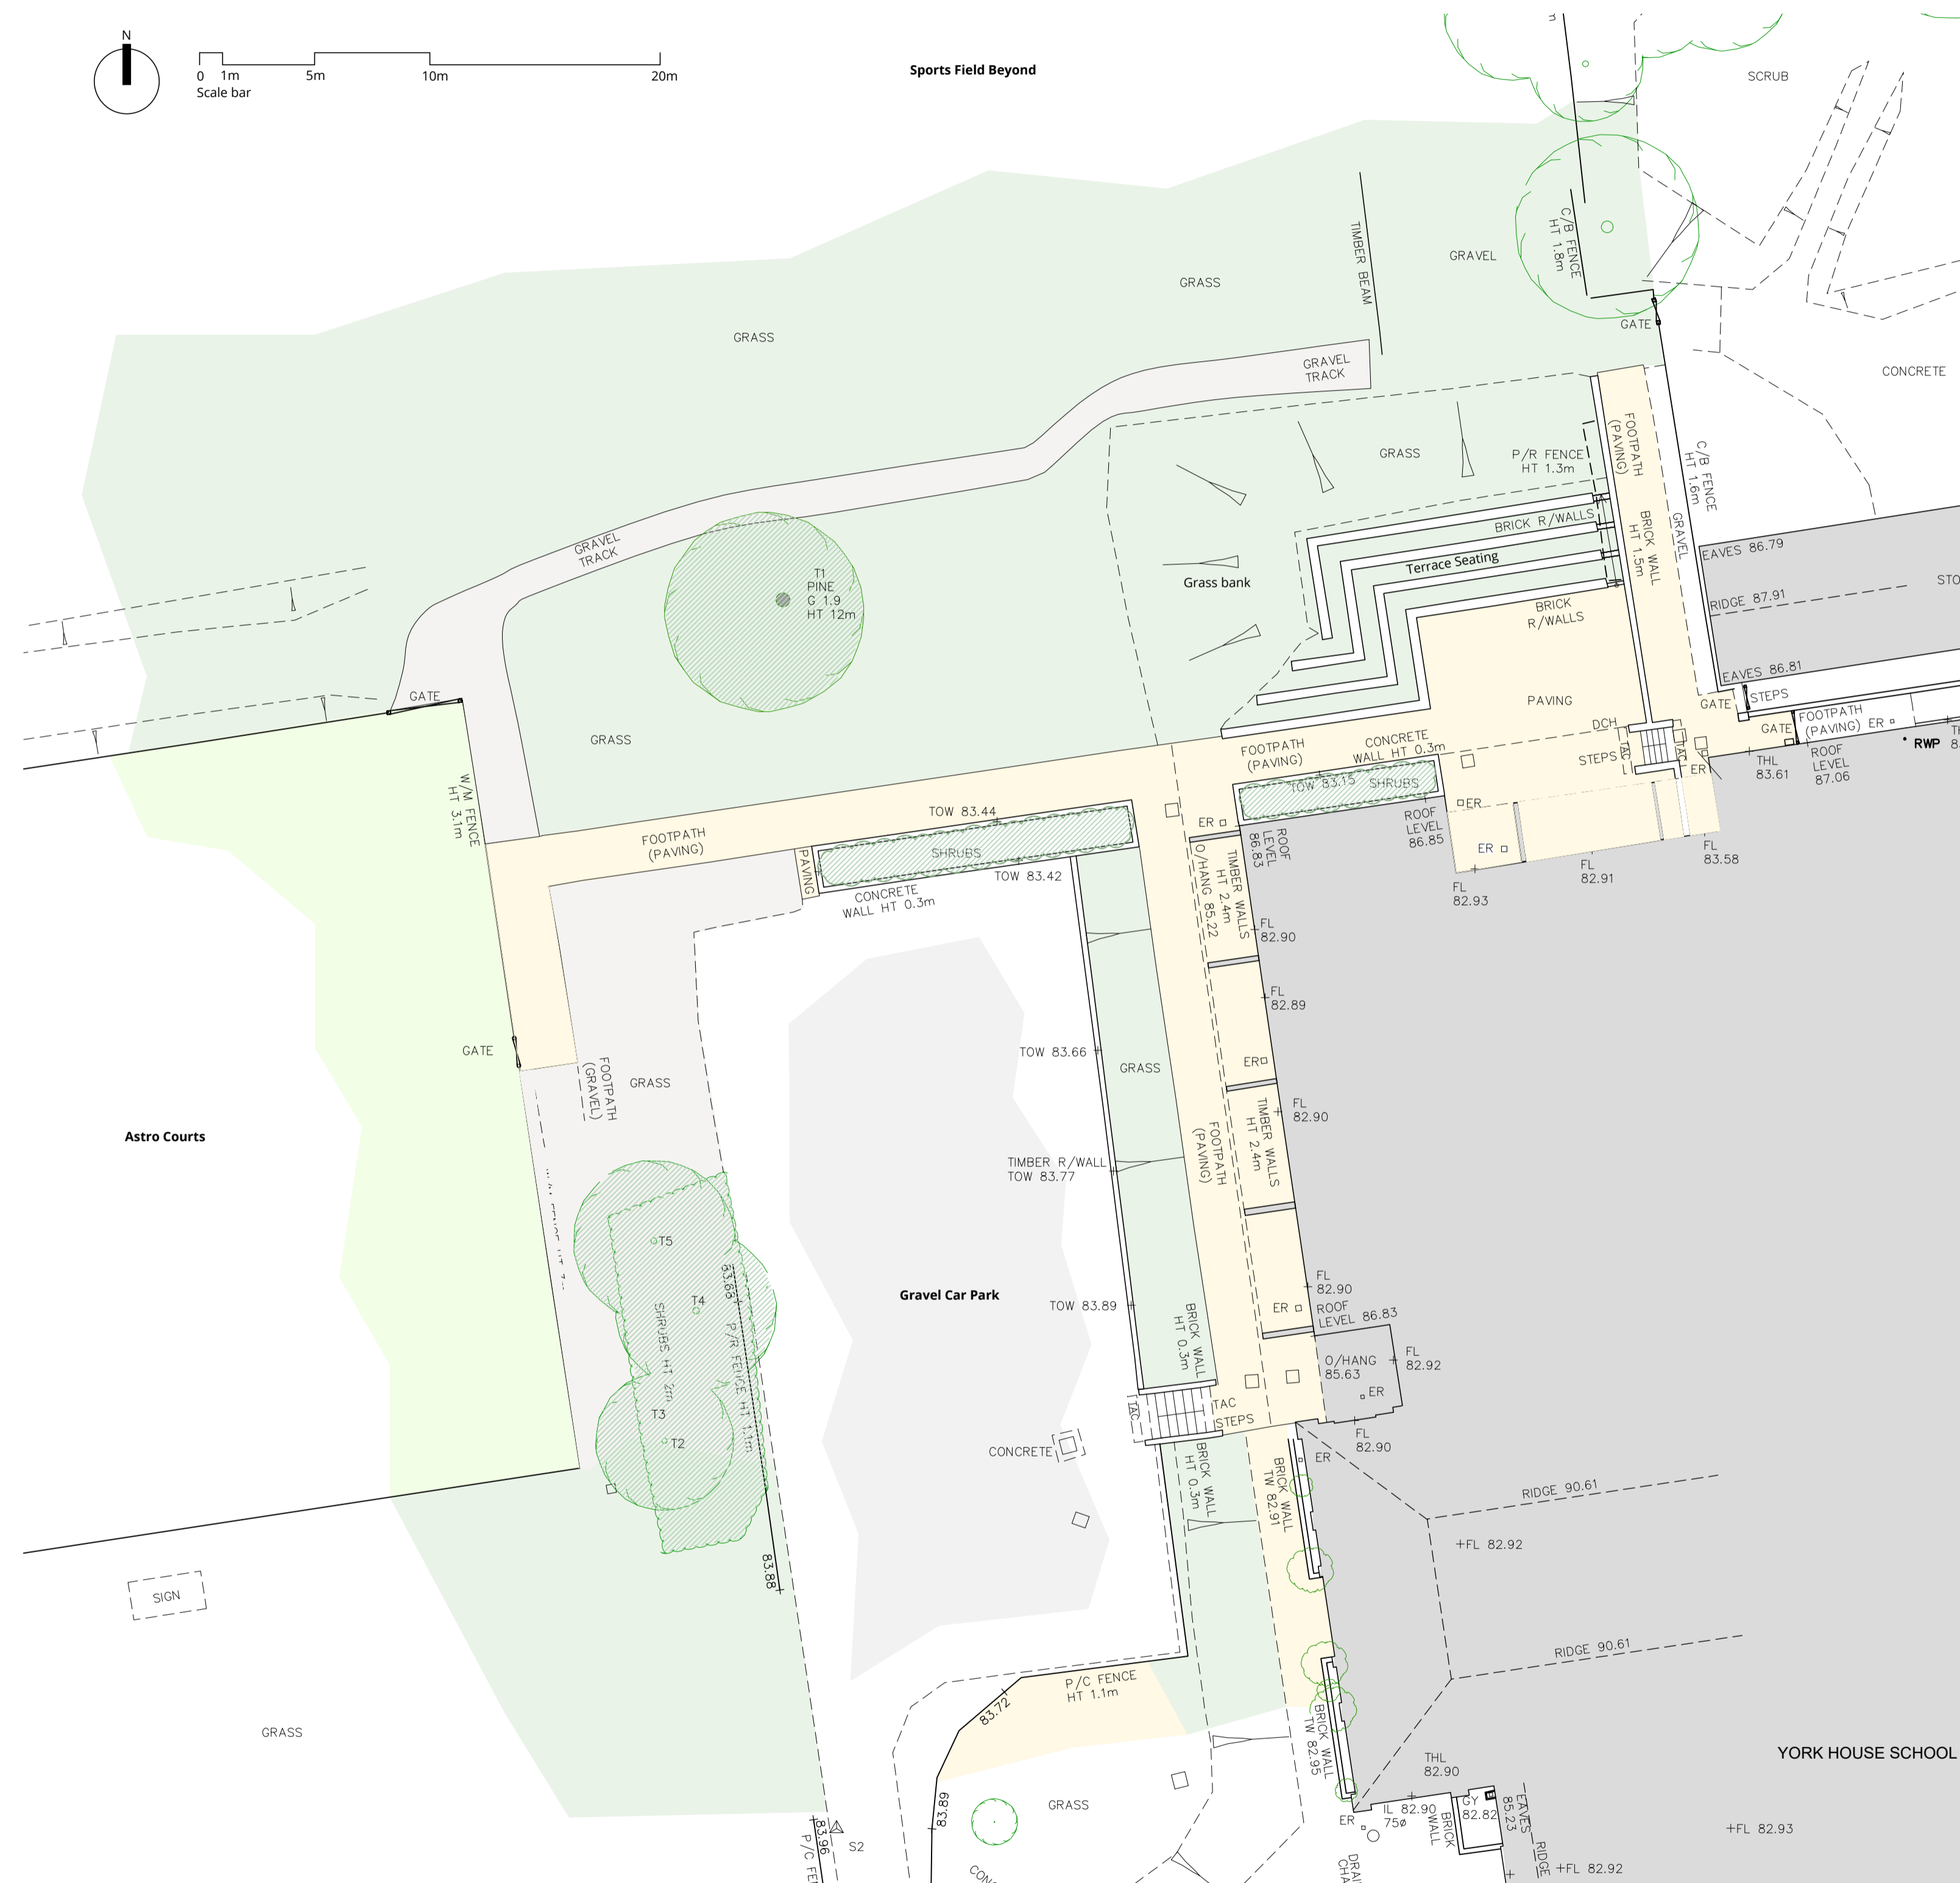

**Modulek House, 19 Bessemer Close, Ebblake Industrial Estate, Verwood, Dorset, BH31 6AZ**  
 Tel 01202 813 121 Fax 08700 110 153  
 Email sales@modulek.co.uk

CLIENT  
**Modulek Ltd**  
 York House School, WD3 4LW

PROJECT TITLE  
**York House School**  
**Art Classroom**

DRAWING TITLE  
**Existing Block Plan**

SCALE 1:200@A1  
 DRAWN/CHKD AW  
 DATE Mar 24



Kent Office: 80 Churchill Square, Kings Hill, West Malling, Kent, ME19 4YU T: 01732 897642 kent@mebdesign.co.uk  
 Also at: London and Oxford www.mebdesign.co.uk

DRAWING No. 2332-MEB-XX-XX-DR-A-3-102-D Rev.