


1:150 - Site compound
 Sheet Size: A3 © Modulek Ltd

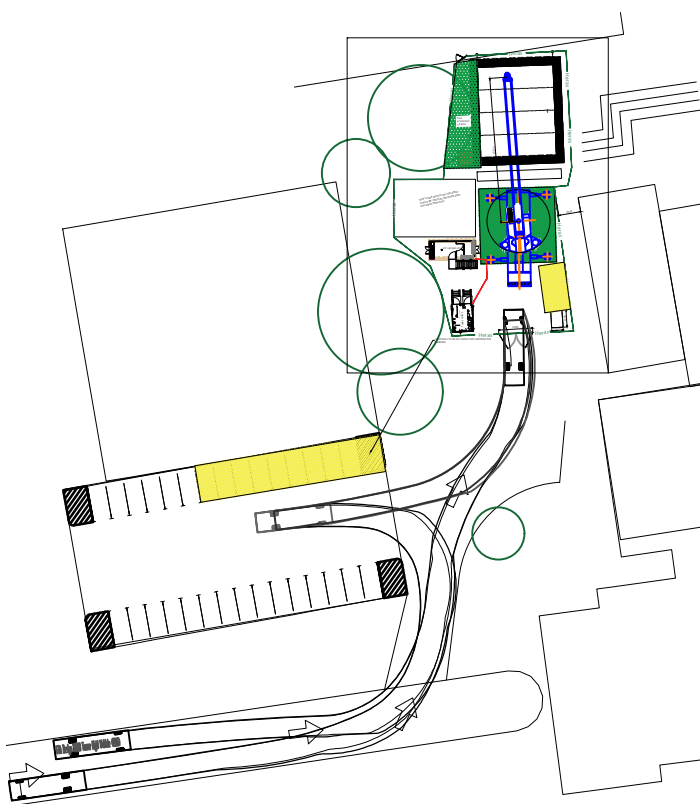

1:1000 - Overall site - showing vehicles turning

- KEY
- Haras Fencing* 115.5m
 - Heras (special)**
 - Hoarding
 - Pedestrian Barrier 7.7m
 - Chapter 8
 - Temporary Power
 - Temporary Water
 - Temporary Foul
 - Vehicle/ plant Storage
 - Material Storage
 - Skip
 - Tree Protection 54m2
 - Footpath way
 - Hauler road
 - Trackway
 - Crane Matt 10x10m
 - Loading/Unloading Area
 - vehicle gate x1
 - pedestrian gate x 2
 - Scaffold (perimeter)
 - Lifting zone x1

Drawing designs are copyright of Modulek and should not be provided to 3rd parties without written consent. Any queries please contact Modulek.

Note
 this is an indicative setout for costing purposes only.
 plan to be reviewed by HSE Manager
 Refer to traffic plan for signage, muster points and vehicle movements.
 Plan to be reviewed updated by contract and site manager prior to producing construction phase plan.

design based on small setup for 15 people.

Banksman required to turn larger vehicles in carpark behind.

P01	INITIAL ISSUE	CHP	13/10/23
Rev.	Description	By Chk	Date

SCAN ME FOR EXAMPLES



Modulek House, 19 Bessemer Close
 Eblake Industrial Estate, Verwood, Dorset,
 BH31 6AZ

Tel 01202 813 121 Fax 08700 110 153
 Email sales@modulek.co.uk

Client
 York House School

Project Title
 Art room

Drawing Title
 Site Setup Plan

Drawn by
 CHP

Checked by

Date
 13/10/23

Project number
 1455

Scale
 1:150

Drawing No
 1436-MDK-XX-ZZ-DR-Y-0001

Revision
 P01