



The copyright of this drawing and any design therein is vested in HLP UK Ltd and cannot be copied or reproduced in whole or in part without their written consent. Do not scale from this drawing. Report any errors immediately.

SHOPFRONT:
The glazed shopfront sections are to consist of 100x100 and 100x45mm aluminium box sections of nominal 3mm thickness with angled clip in glazing beads finished in polyester powder coated ral 5021 'Water Blue'. Where necessary allow for 45mm x 100mm mullion sections. Glazing to be in quality laminated glass of full thickness recommended by manufacturer in accordance with BS6262 2005 and the current safety guides and Part N of the building regulations and complete with black neoprene gaskets. When front delivery only - ensure lobby is concrete.

DOORS:
Supply and fix to match the shopfront sashes and sizes shown. Aluminium double SWING SELF CLOSING floor pivot - concealed over head mounted door closer doors all to operate as indicated on the plan. This is to fit between the aluminium shopfront return sashes and return entrance wall. The doors are to incorporate a "hold open" facility and be finished in powder coating ref. Ral 5021 Water blue semi gloss. Door head to be 100mm deep, stiles to be 75 high c/w 18mm glazing clips. Bottom rail 250mm deep. The doors are to incorporate a key operated Adams-Rite mortice hook or Barbolt dead lock with 5 lever cylinder and TOP AND BOTTOM FLUSH bolts, or similar approved. Lever bolts to be operable from edge face. Doors to have Standard profile Aluminium handles, powder coated to match shopfront. Letterplates are required in all cases.

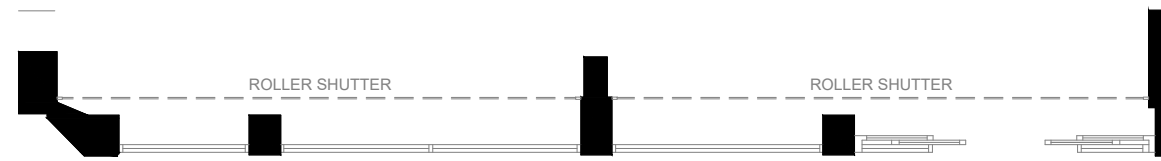


01 EXISTING FRONT ENTRANCE
Scale 1:100

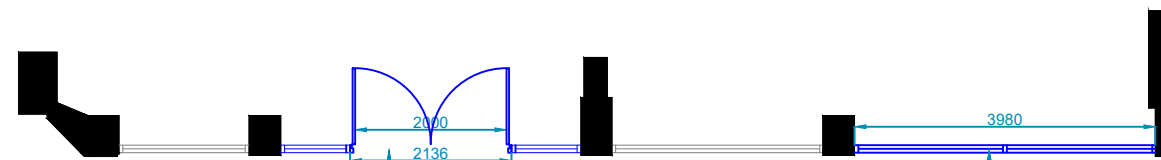

Main contractor to provide and install 2No. new Powder Coated RAL 7016 'Anthracite Grey' aluminium automatic entrance doors as per Poundland standard details.

Main contractor to provide and install new Powder Coated RAL 7016 'Anthracite Grey' aluminium shopfront as per Poundland standard details.

02 PROPOSED FRONT ENTRANCE
Scale 1:100

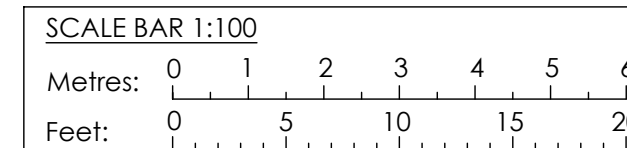

RAG RATING		
GREEN		
Initial Issue		27/02/24
Revision	Amendment:	Date:
Cheltenham Suite 5 Centrix@Keys Keys Business Village Keys Park Road Hednesford Staffordshire WS12 2HA T: 01543 275101 F: 01543 458278 E: design@hpltd.net W: www.hplukltd.net		
		
Contract		
		
Pattison House, Midland Road, Walsall, West Midlands, WS1 3TX TEL 0121 526 8395. FAX 0121 568 7382.		
Store		
Unit 15 St Mark's PI Newark NG24 1XT		
Drawing Title		
Existing & Proposed Front Entrance		
Dwg. no.	Rev.	Paper Size
HLP /2193 / 08		A3
Drawn	Date	Scale
TC	APR 24	1:100