



- All dimensions and levels are to be checked on site.
- Any discrepancies are to be reported to the architect before any work commences.
- This drawing shall not be scaled to ascertain any dimensions. Work to figured dimensions only.
- This drawing shall not be reproduced without express written permission from AEW.
- Title overlay drawings and ownership boundaries are produced using all reasonable endeavours. AEW cannot be responsible for the accuracy or scale discrepancy of base plans supplied to them.
- All works are to be undertaken in accordance with Building Regulations and the latest British Standards.
- All proprietary materials and products are to be used strictly in accordance with the manufacturers recommendations.

CDM 2015


Client notified of duties: **August 2021**
 Principal Designer: **Gent Visick**
 Unless noted below, all known hazards have been highlighted on the drawing.

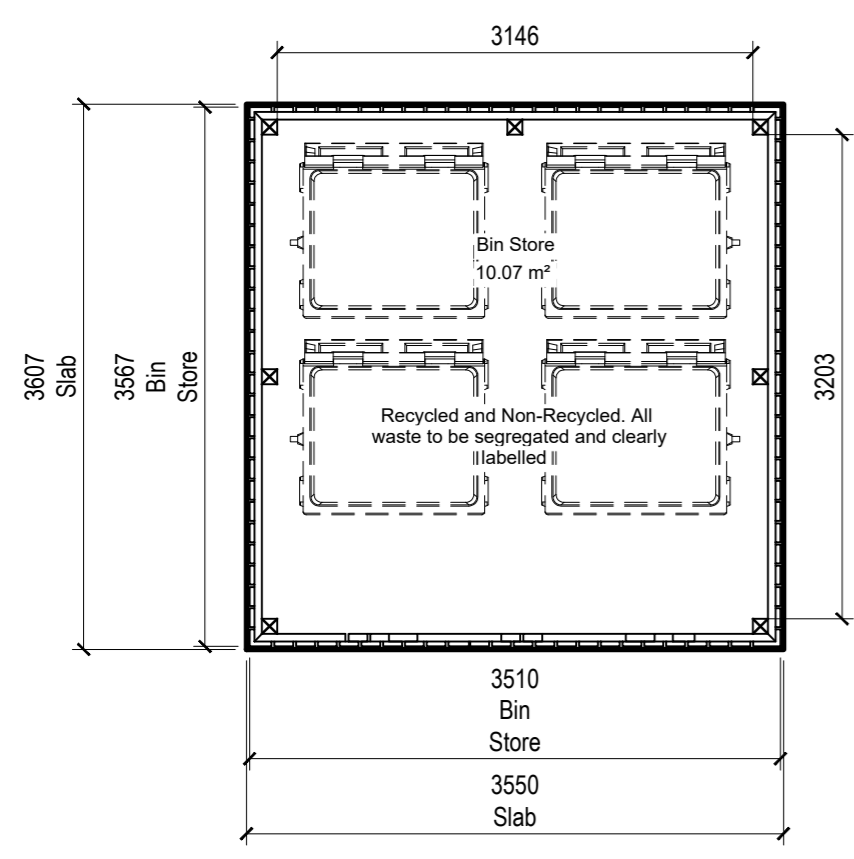


Bin Store Plan
Scale @ 1:50

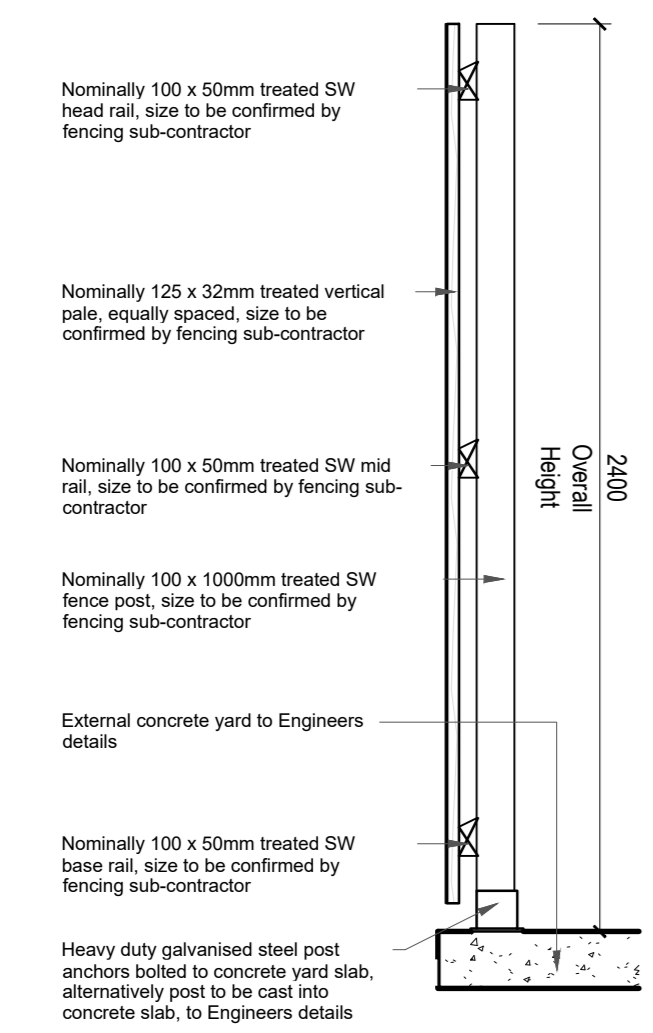


Bin Store Detail Section
Scale @ 1:20

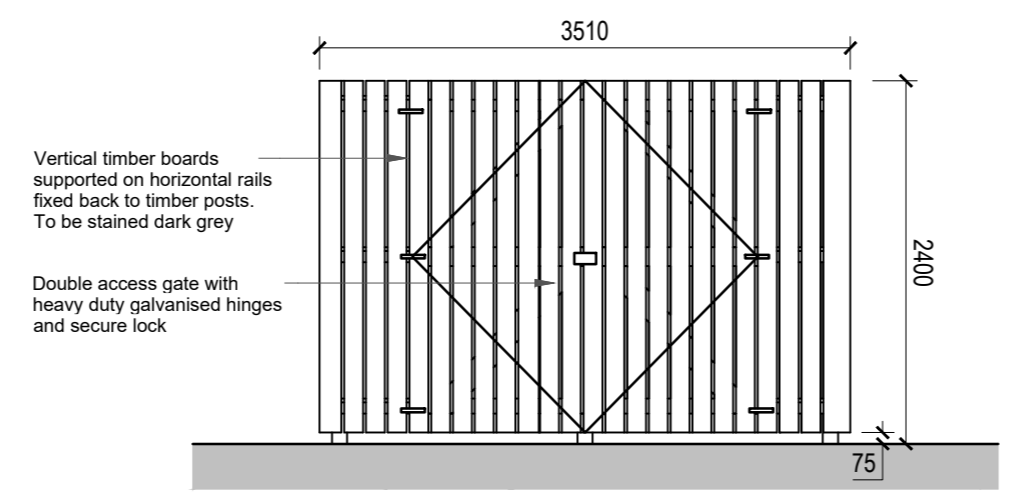


Front Elevation
Scale @ 1:50

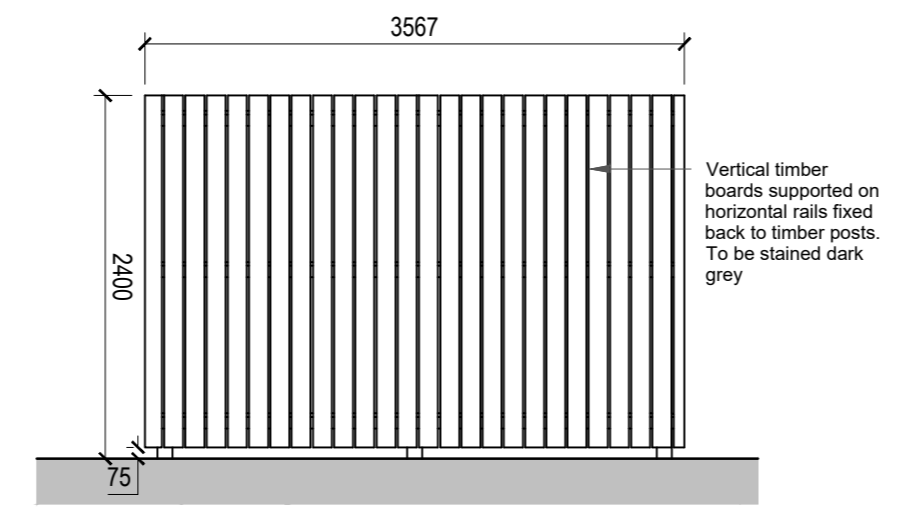


Short Elevation
Scale @ 1:50

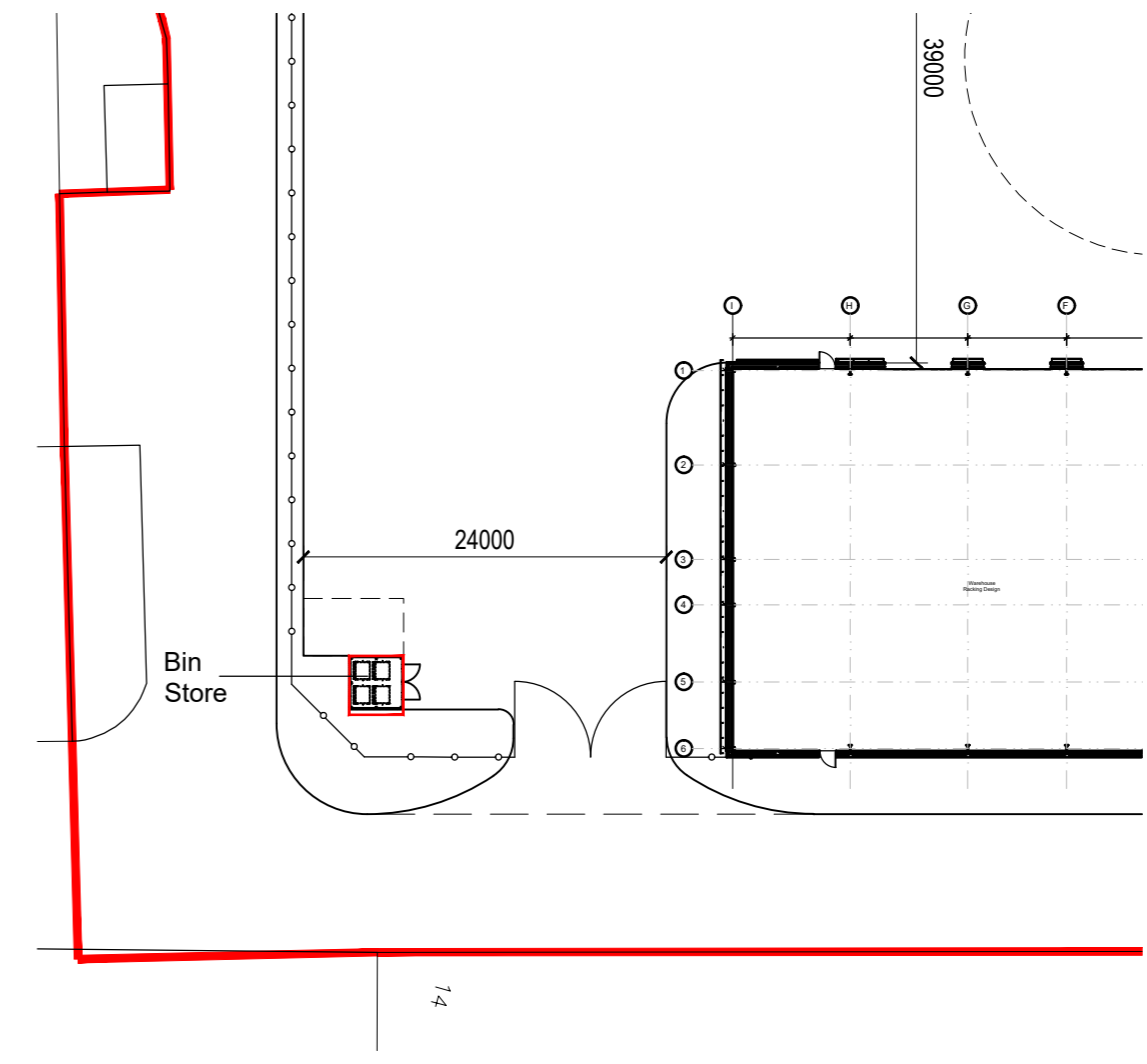


Site Location Plan
Scale @ 1:500

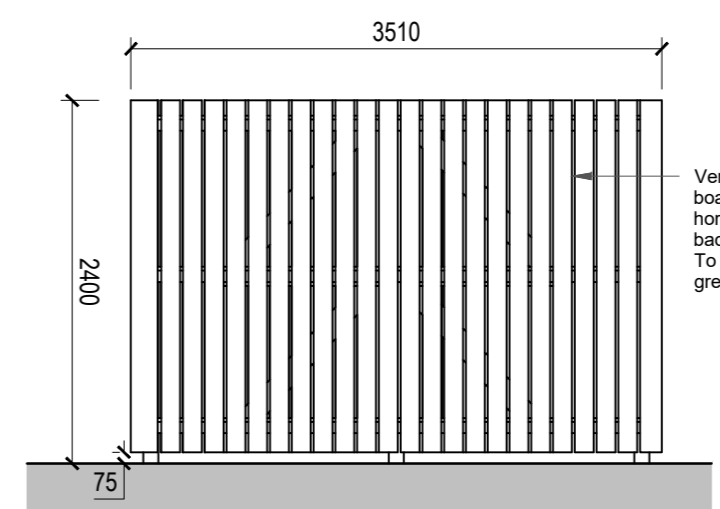

Rear Elevation
Scale @ 1:50

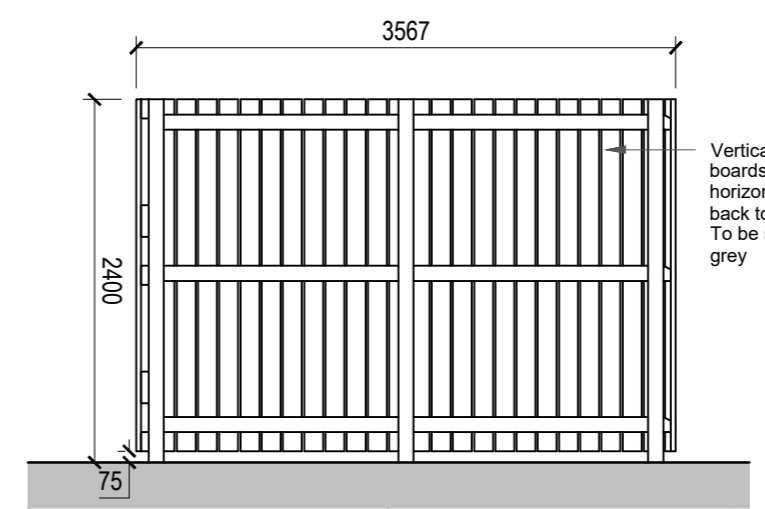

Bin Store Section
Scale @ 1:50

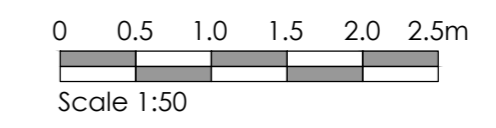

P01	27/02/24	DT	CF
Planning Issue			
REV	Date	Drawn by: -	Checked by: -
Status	Purpose of Issue		
S2	For Information		
drawing stage	Planning		
client	Mileway		
project	Satellite Industrial Park Wolverhampton		
drawing title	Proposed GA Bin Store		
date	Feb 2024	drawn	DT
scale@A2	As Indicated	checked	CF