

1 Luminaire data

1.1 Ansell Lighting, Magna LED Street Light (AMAGLED/1/WW)

1.1.1 Data sheet

Manufacturer: Ansell Lighting

AMAGLED/1/WW Magna LED Street Light


Luminaire data

| | |
|----------------------|---------------------|
| Luminaire efficiency | : 100% |
| Luminaire efficacy | : 150.26 lm/W |
| Classification | : A30 ↓100.0% ↑0.0% |
| CIE Flux Codes | : 37 75 97 100 100 |
| UGR 4H 8H | : 31.9 / 37.0 |
| Power | : 31 W |
| Luminous flux | : 4658 lm |

Equipped with


| | |
|---------------|-----------|
| Quantity | : 1 |
| Designation | : 3000K |
| Colour | : |
| Luminous flux | : 4658 lm |

Dimensions : 112 mm x 180 mm x 1 mm

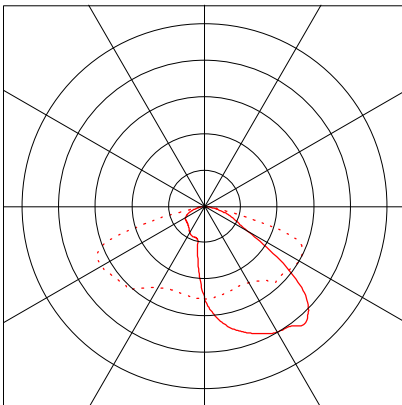

1.1 Ansell Lighting, Magna LED Street Light (AMAGLED/1/WW)

1.1.2 LDC

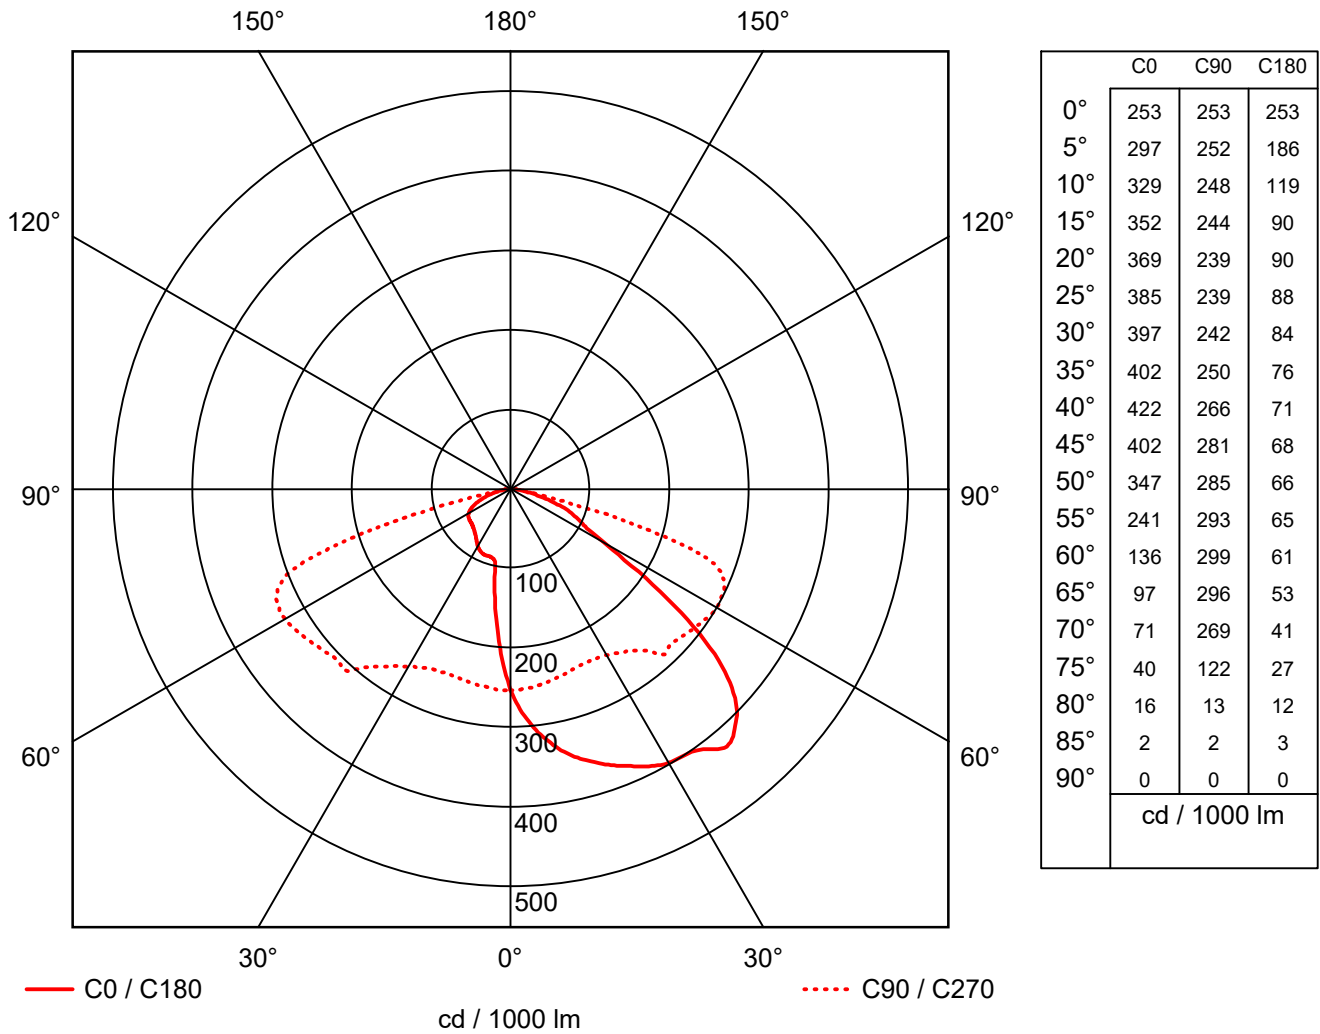

Manufacturer : Ansell Lighting
 Order number : AMAGLED/1/WW

Efficiency factor : 100%
 Luminaire efficacy : 150.26 lm/W (A30)
 Light distribution : asymmetric
 Beam Angle : 54.5° C0
 -- C90
 -- C180
 -- C270