



FRONT ELEVATION
SCALE 1:200

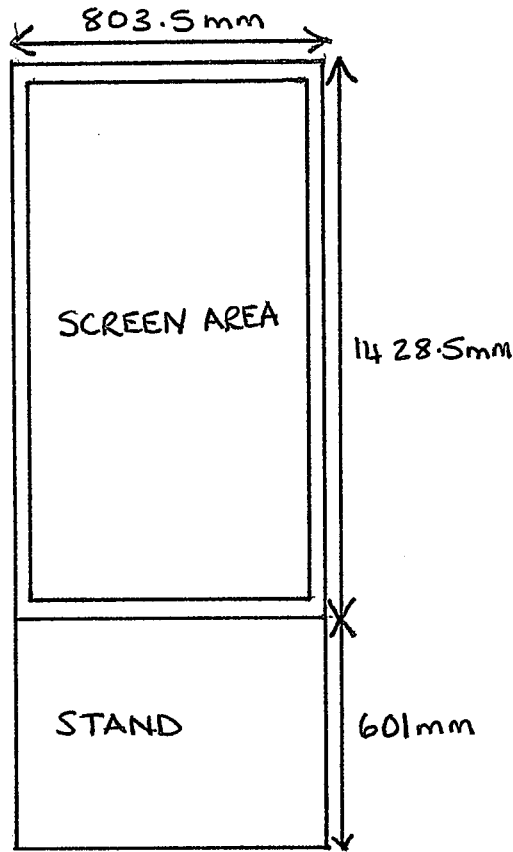

REAR ELEVATION
SCALE 1:200

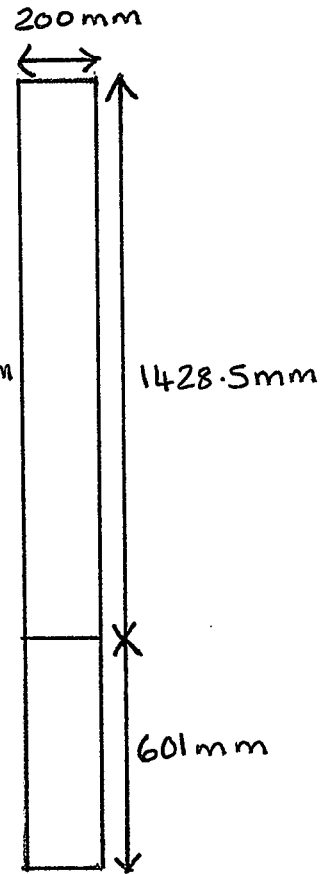

SIDE ELEVATION
SCALE 1:200

FOR FULL SPECIFICATION SEE BROCHURE.

MATERIAL : STAINLESS STEEL BASE
WITH DARK SURROUND
AROUND SCREEN.

SCREEN : 65 INCH DOUBLE SIDED
LUMINANCE MAX - 3500 CD
WITH LIGHT SENSOR
INSTALLED TO REDUCE
BRIGHTNESS WHEN NEEDED.

Cumnock Juniors Social Club
152 Townhead Street, Cumnock.

Elevation Drawings

Scale 1:200