





EAST : SIDE ELEVATION 1:50

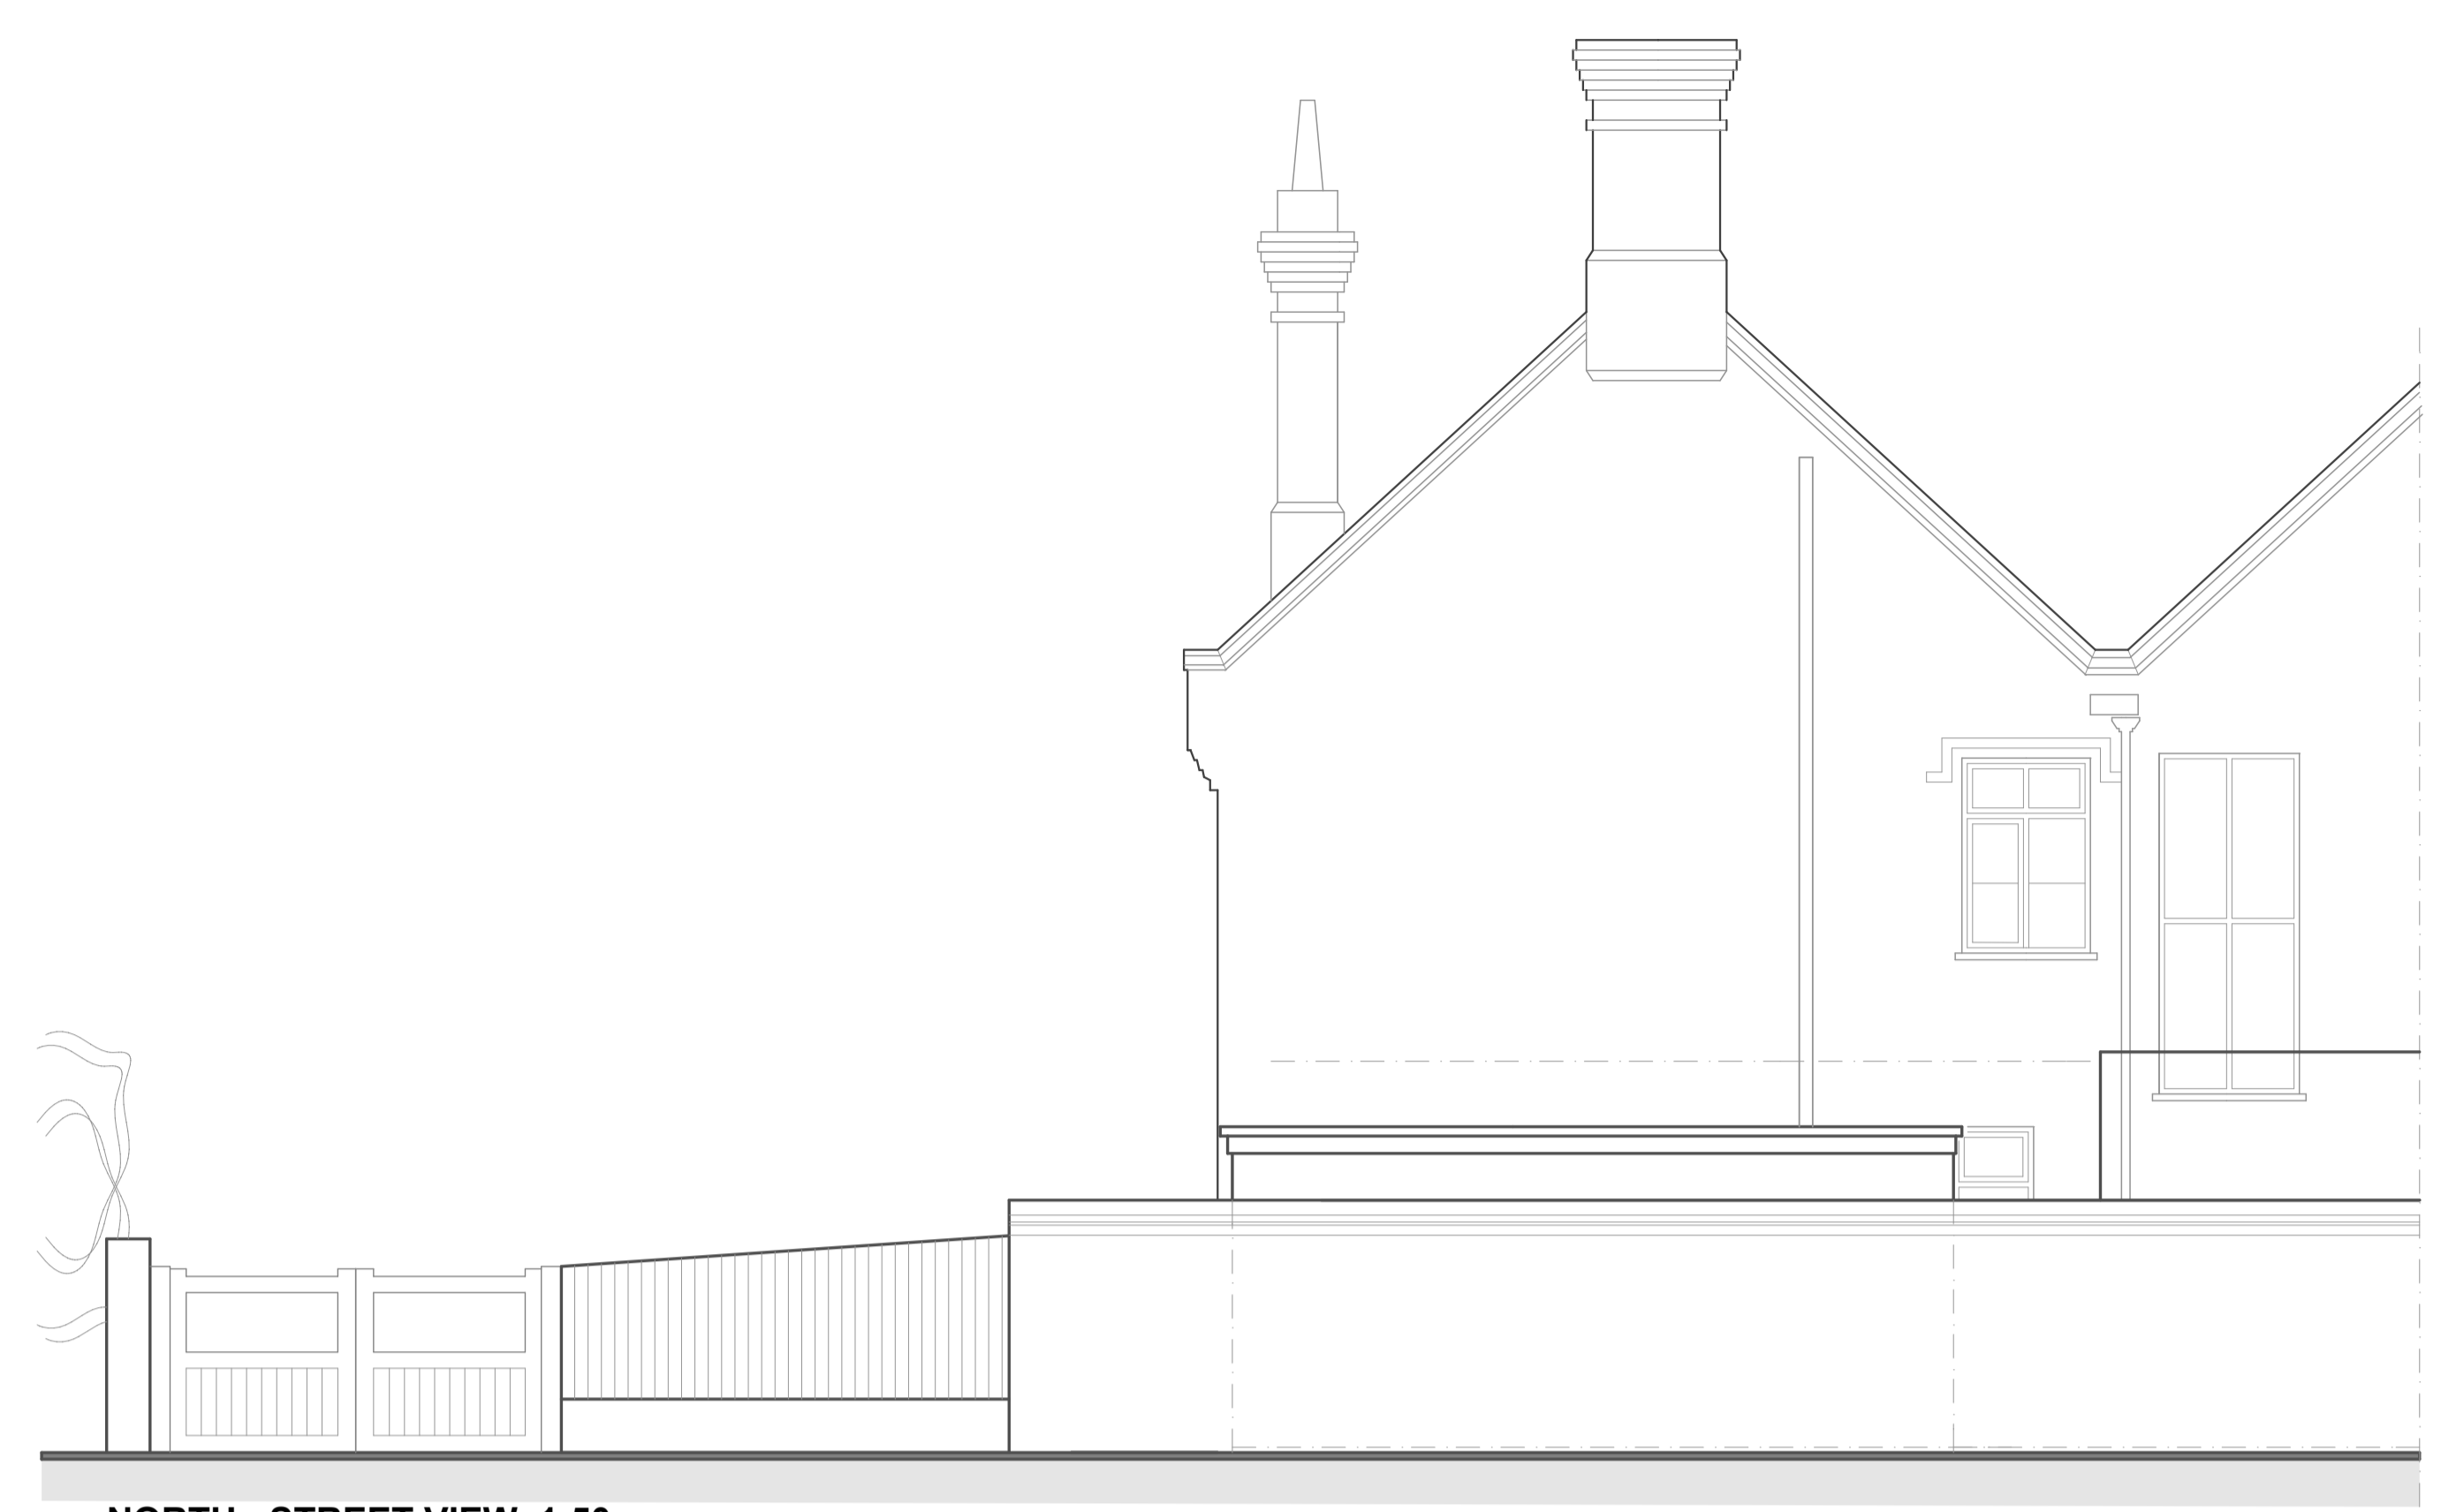

NORTH : STREET VIEW 1:50

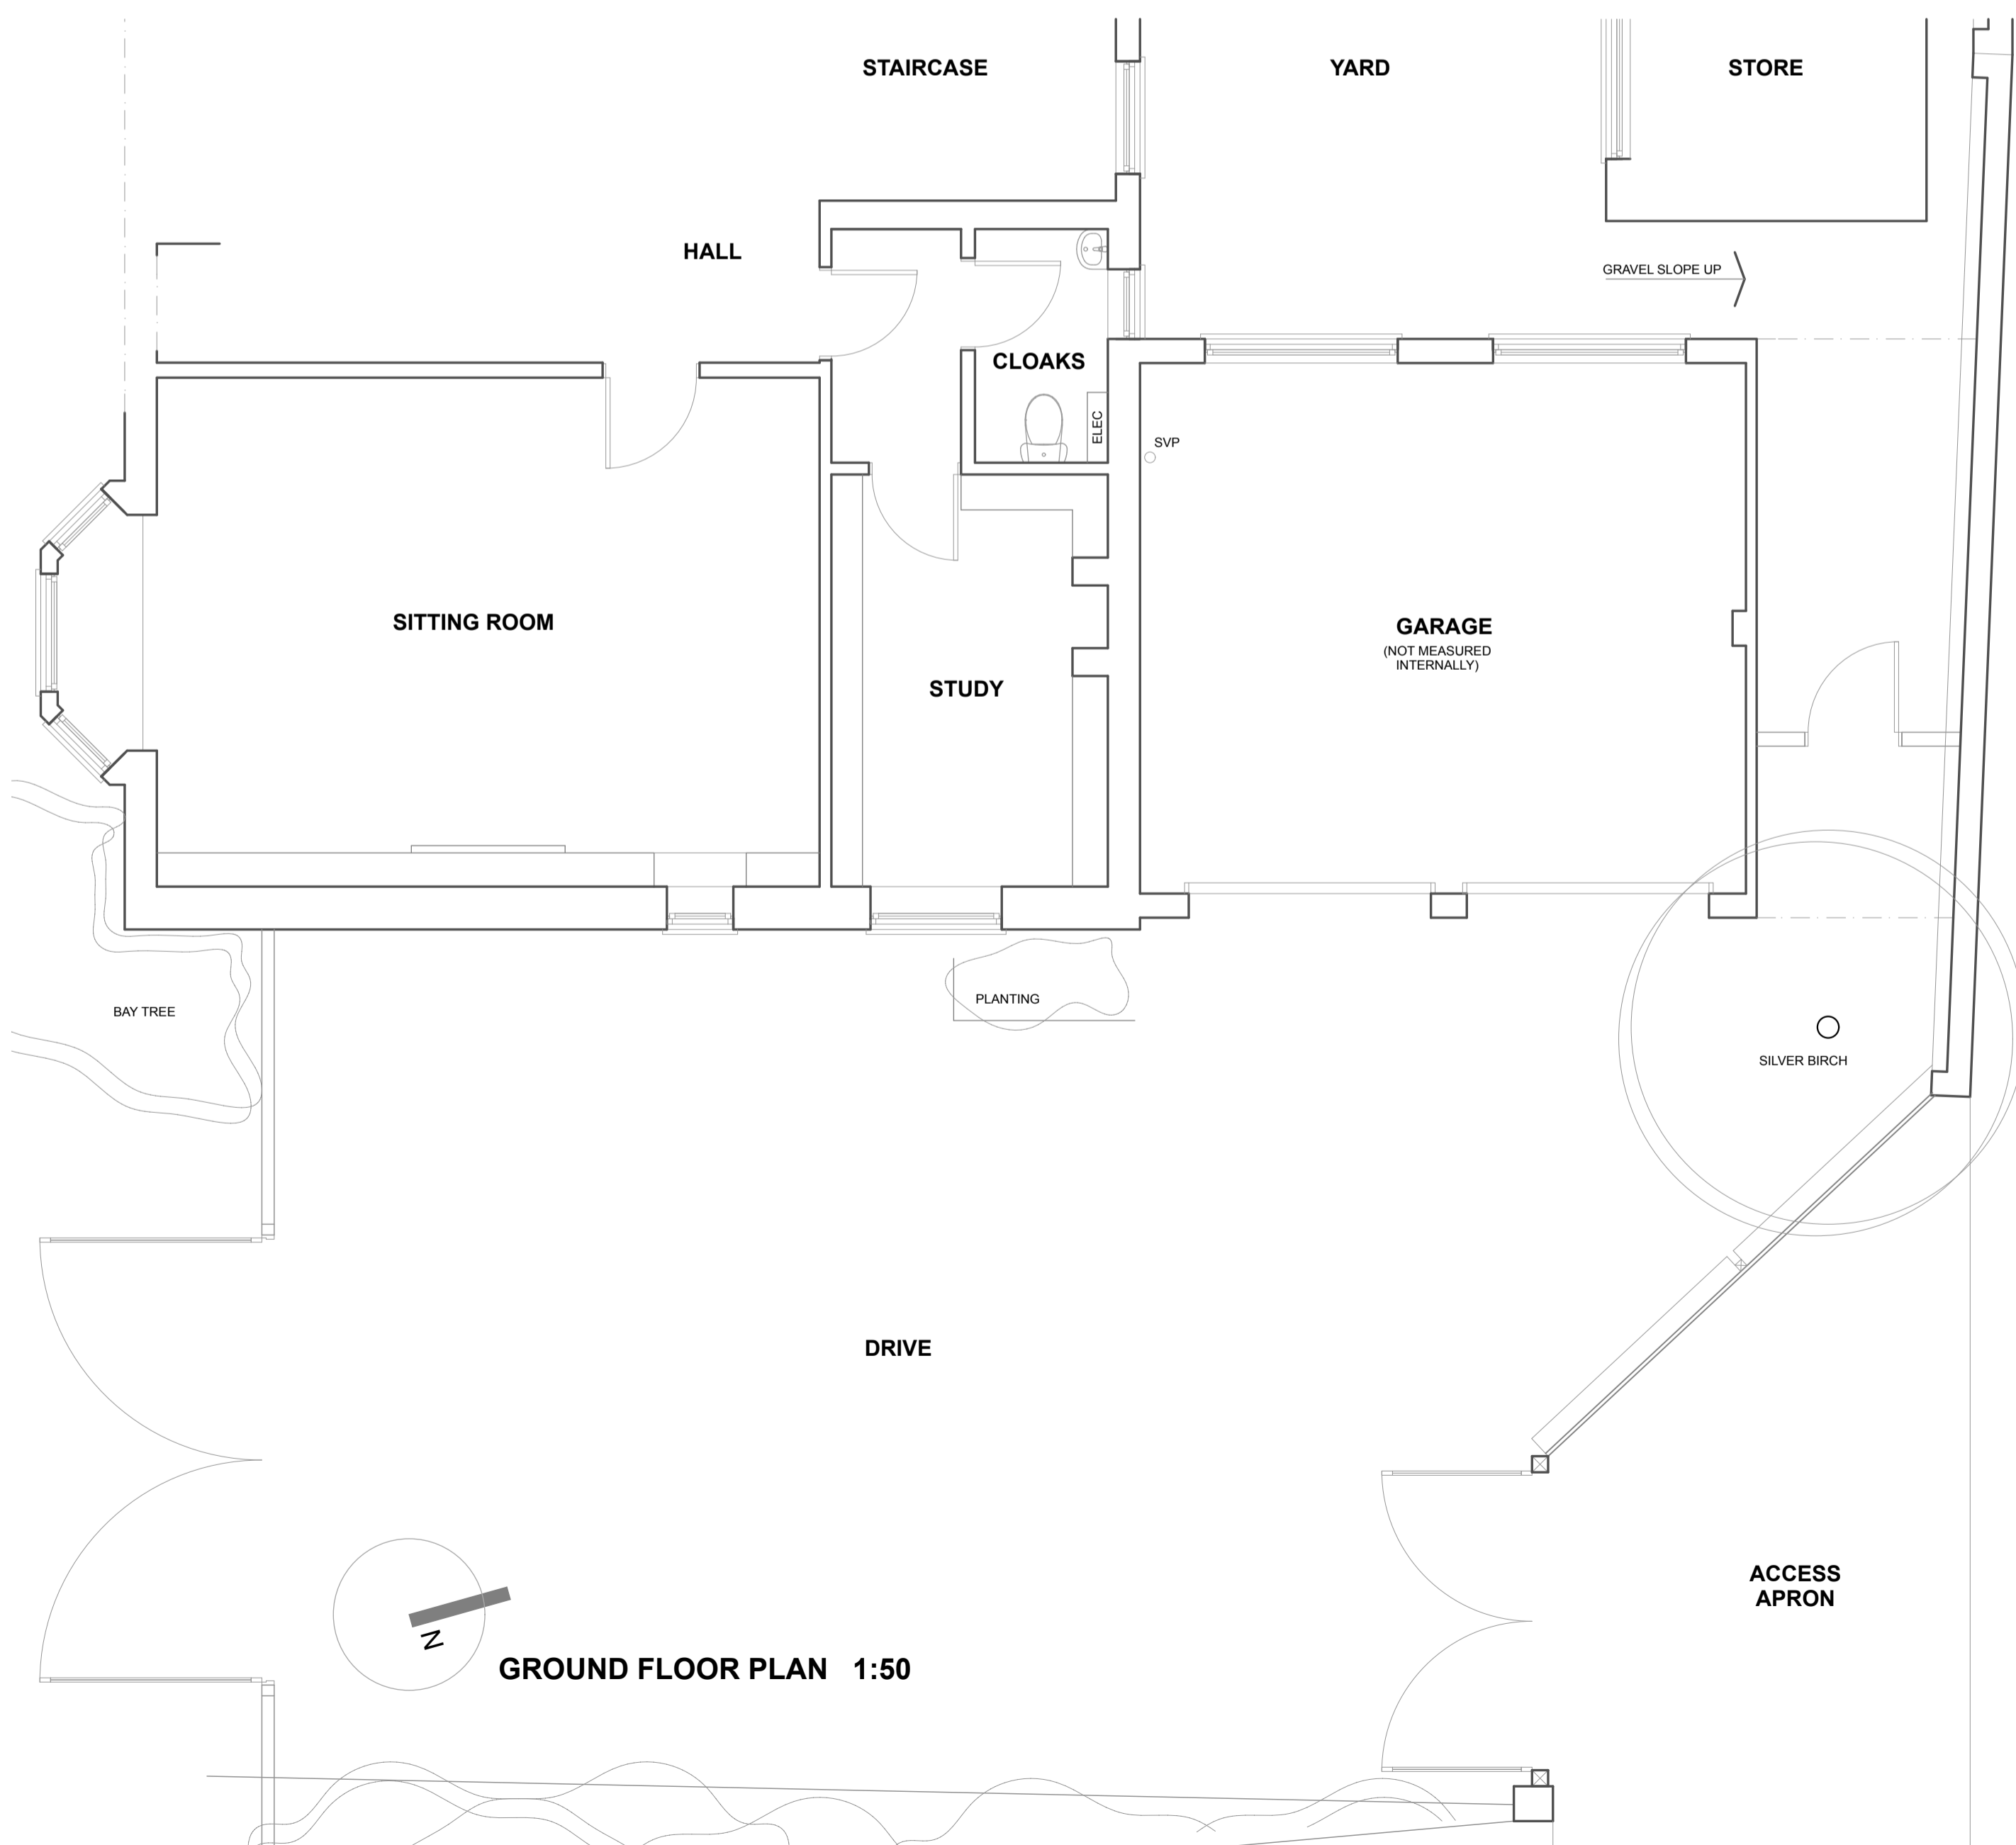


GROUND FLOOR PLAN 1:50




SECTION A:A 1:50

WEST : SIDE ELEVATION 1:50

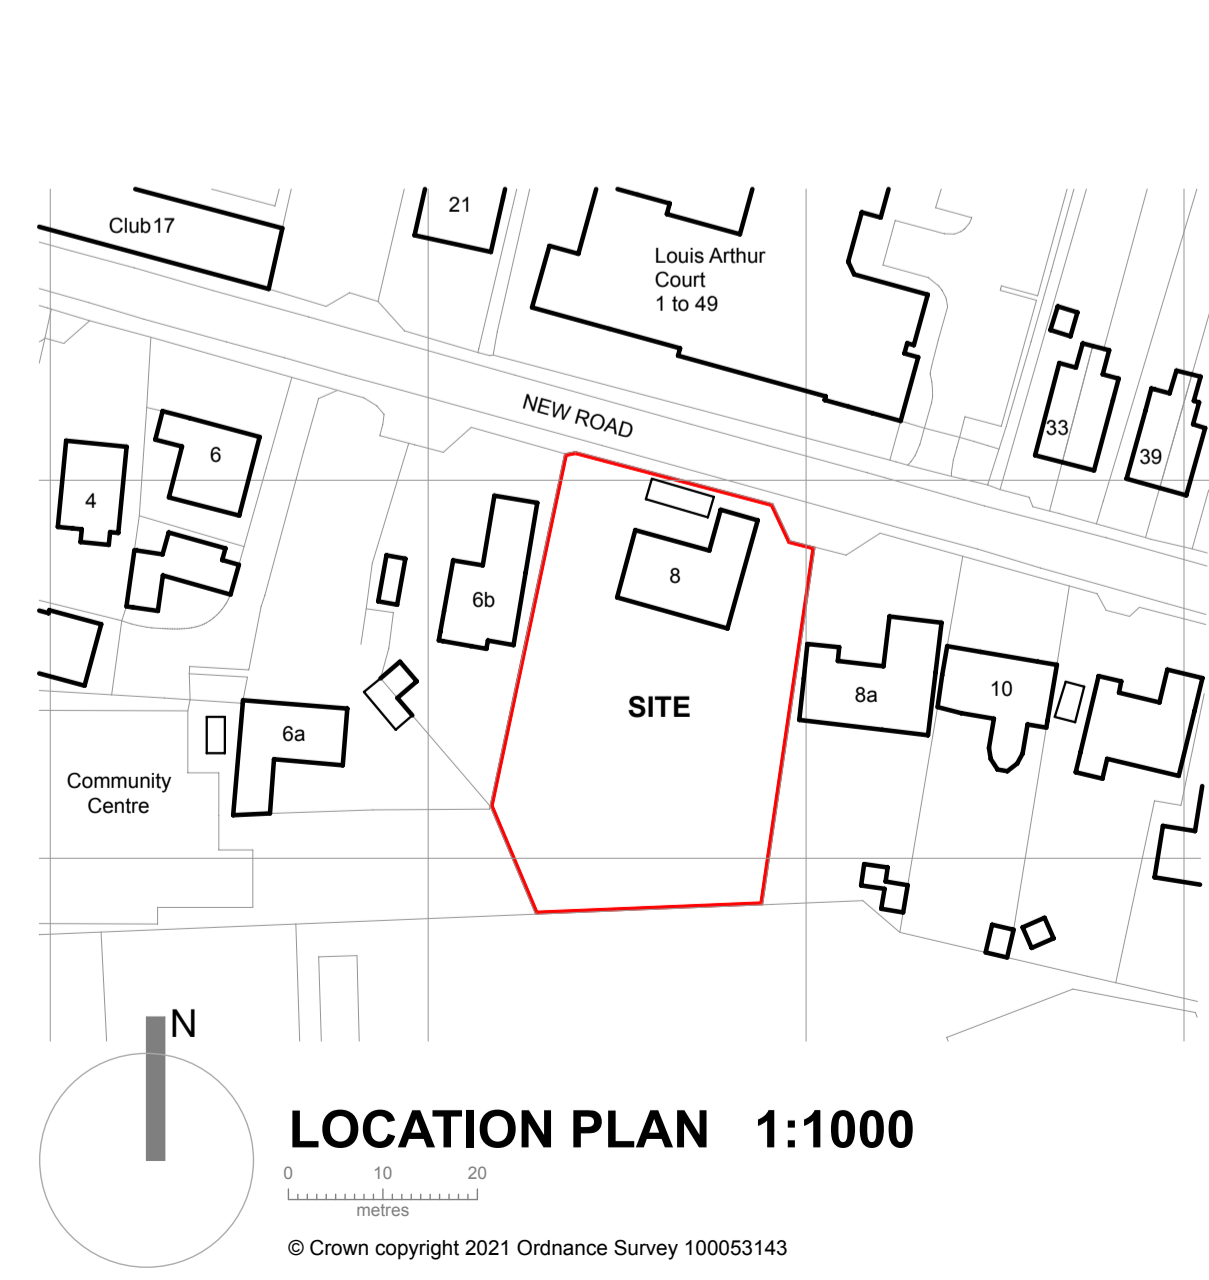

LOCATION PLAN 1:1000

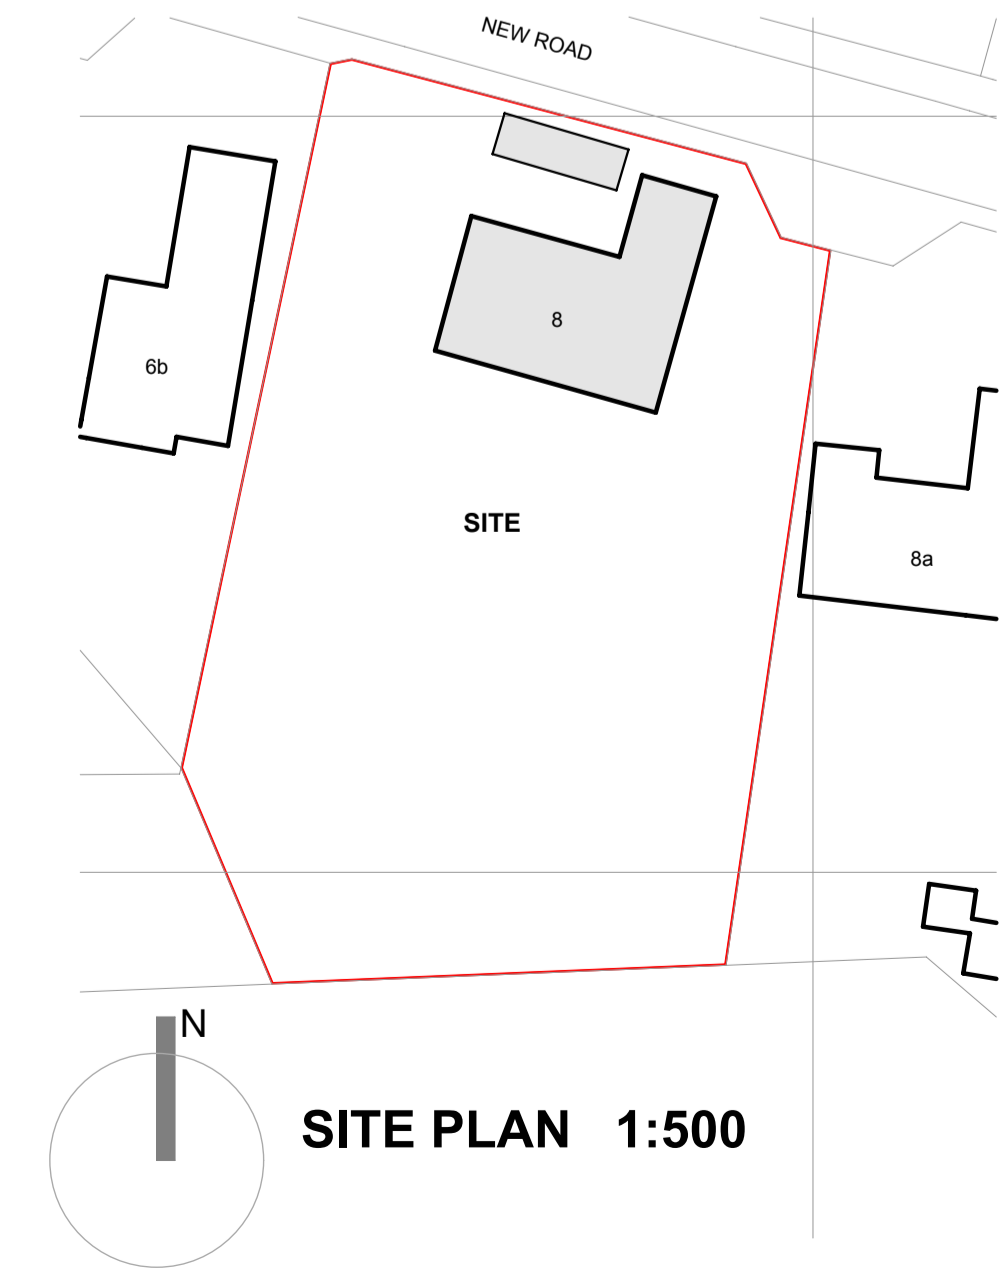

SITE PLAN 1:500

HAWKINS
ARCHITECTURE

Job Title
Demolition of garage and garden wall and construction of replacement garage and store, 8 New Road, North Walsham Norfolk. NR28 9DF.

Job Title
Mr. Geoffrey Papin.

Drwg Title
SURVEY DRAWING, EXISTING FLOOR, ELEVATIONS, SECTIONS, SITE & LOCATION PLANS. 1:50, 1:500, 1:1000 Scale on A1.

Job No 24.1116.116 Drawn JPH Date 22/01/24 Drwg. No EX 01

HAWKINS
CIAT
T. 07799 621998
E. jasonhawkins16@hotmail.co.uk