


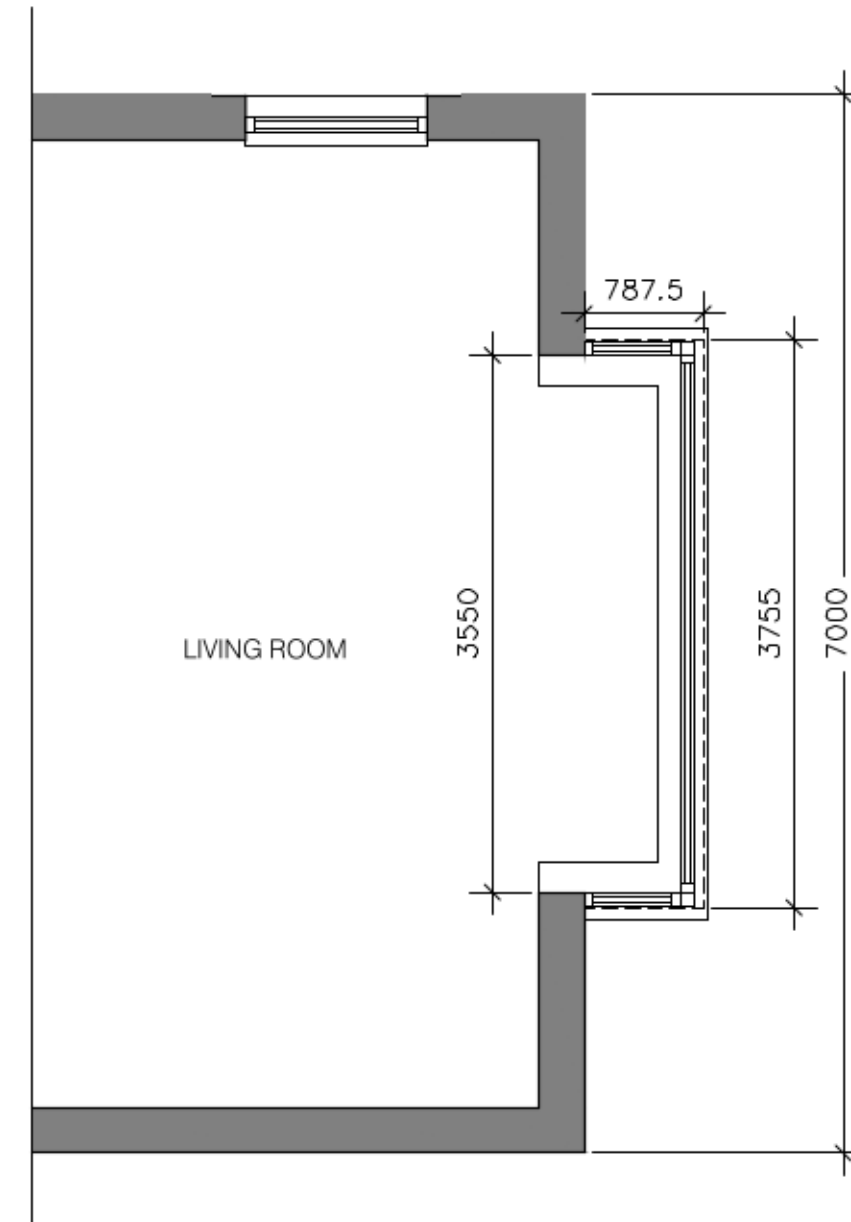


FLOOR PLAN BELOW CILL 1:50



FLOOR PLAN ABOVE CILL 1:50

PROPOSED GROUND FLOOR PLAN

- KEY:
-  Existing Walls.
 -  New external insulated cavity walls, 302.5mm thick overall

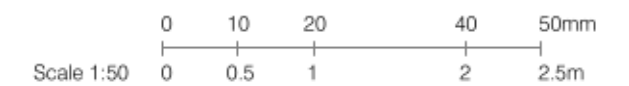

PROPOSED NEW BAY WINDOW TO FRONT ELEVATION, 10 ANTONA GARDENS RAUNDS