


**Notes**

- 1 Single ply membrane roof, colour:- dark grey.
- 2 Existing roof to be reslated as required to accommodate new metal lined valley at intersection with new roof.
- 3 Powder coated metal box gutter, colour:- dark grey.
- 4 Metal cladding, colour:- dark grey
- 5 Timber cladding edge profile finished with a translucent woodstain, colour:- light brown
- 6 New dwarf wall under window and planter to be formed in salvaged stonework to match existing (random rubble with variation in tone) and pointed in lime mortar. Cill, edge and seat profiles to be finished in weathered steel, colour:- brown/orange/red.

**Downtakings shown in red**

- 1 Existing bay window removed
- 2 Existing rainwater pipe to be diverted over the utility roof and connect into rainwater pipe to the side of the house. New sections to be formed in cast iron to match existing and painted to match existing.
- 3 Existing section of rainwater pipe to be removed

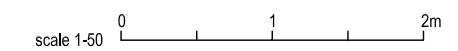

CREW ARCHITECTS 4-6 Coltbridge Avenue Edinburgh EH12 6AH  t. 0131 2299280 info@crewarchitects.com www.crewarchitects.com	<b>PURPOSE OF ISSUE</b> <b>PLANNING PERMISSION</b>			
	<b>PROJECT</b> <b>Rosemay, Elie</b>			
	<b>CLIENT</b> <b>Mr and Mrs Kelly</b>			
<b>DWG TITLE</b> <b>PROPOSED SECTION AA</b>				
<small>Drawing can only be used for purpose of ISSUE          This drawing is copyright          Drawings to be read in conjunction with structural          engineers &amp; other consultants drawings</small>	<b>SCALE</b> <b>1:50 @ A3</b>	<b>DATE</b> <b>FEB 2024</b>	<b>DWG NO</b> <b>094-09</b>	<b>REV</b> <b>/</b>