


ROAD LONGITUDINAL SECTION THROUGH RD01 CENTRELINE (CH0.000 - 300.000m)

(SCALE Horizontal 1:500, Vertical 1:100)

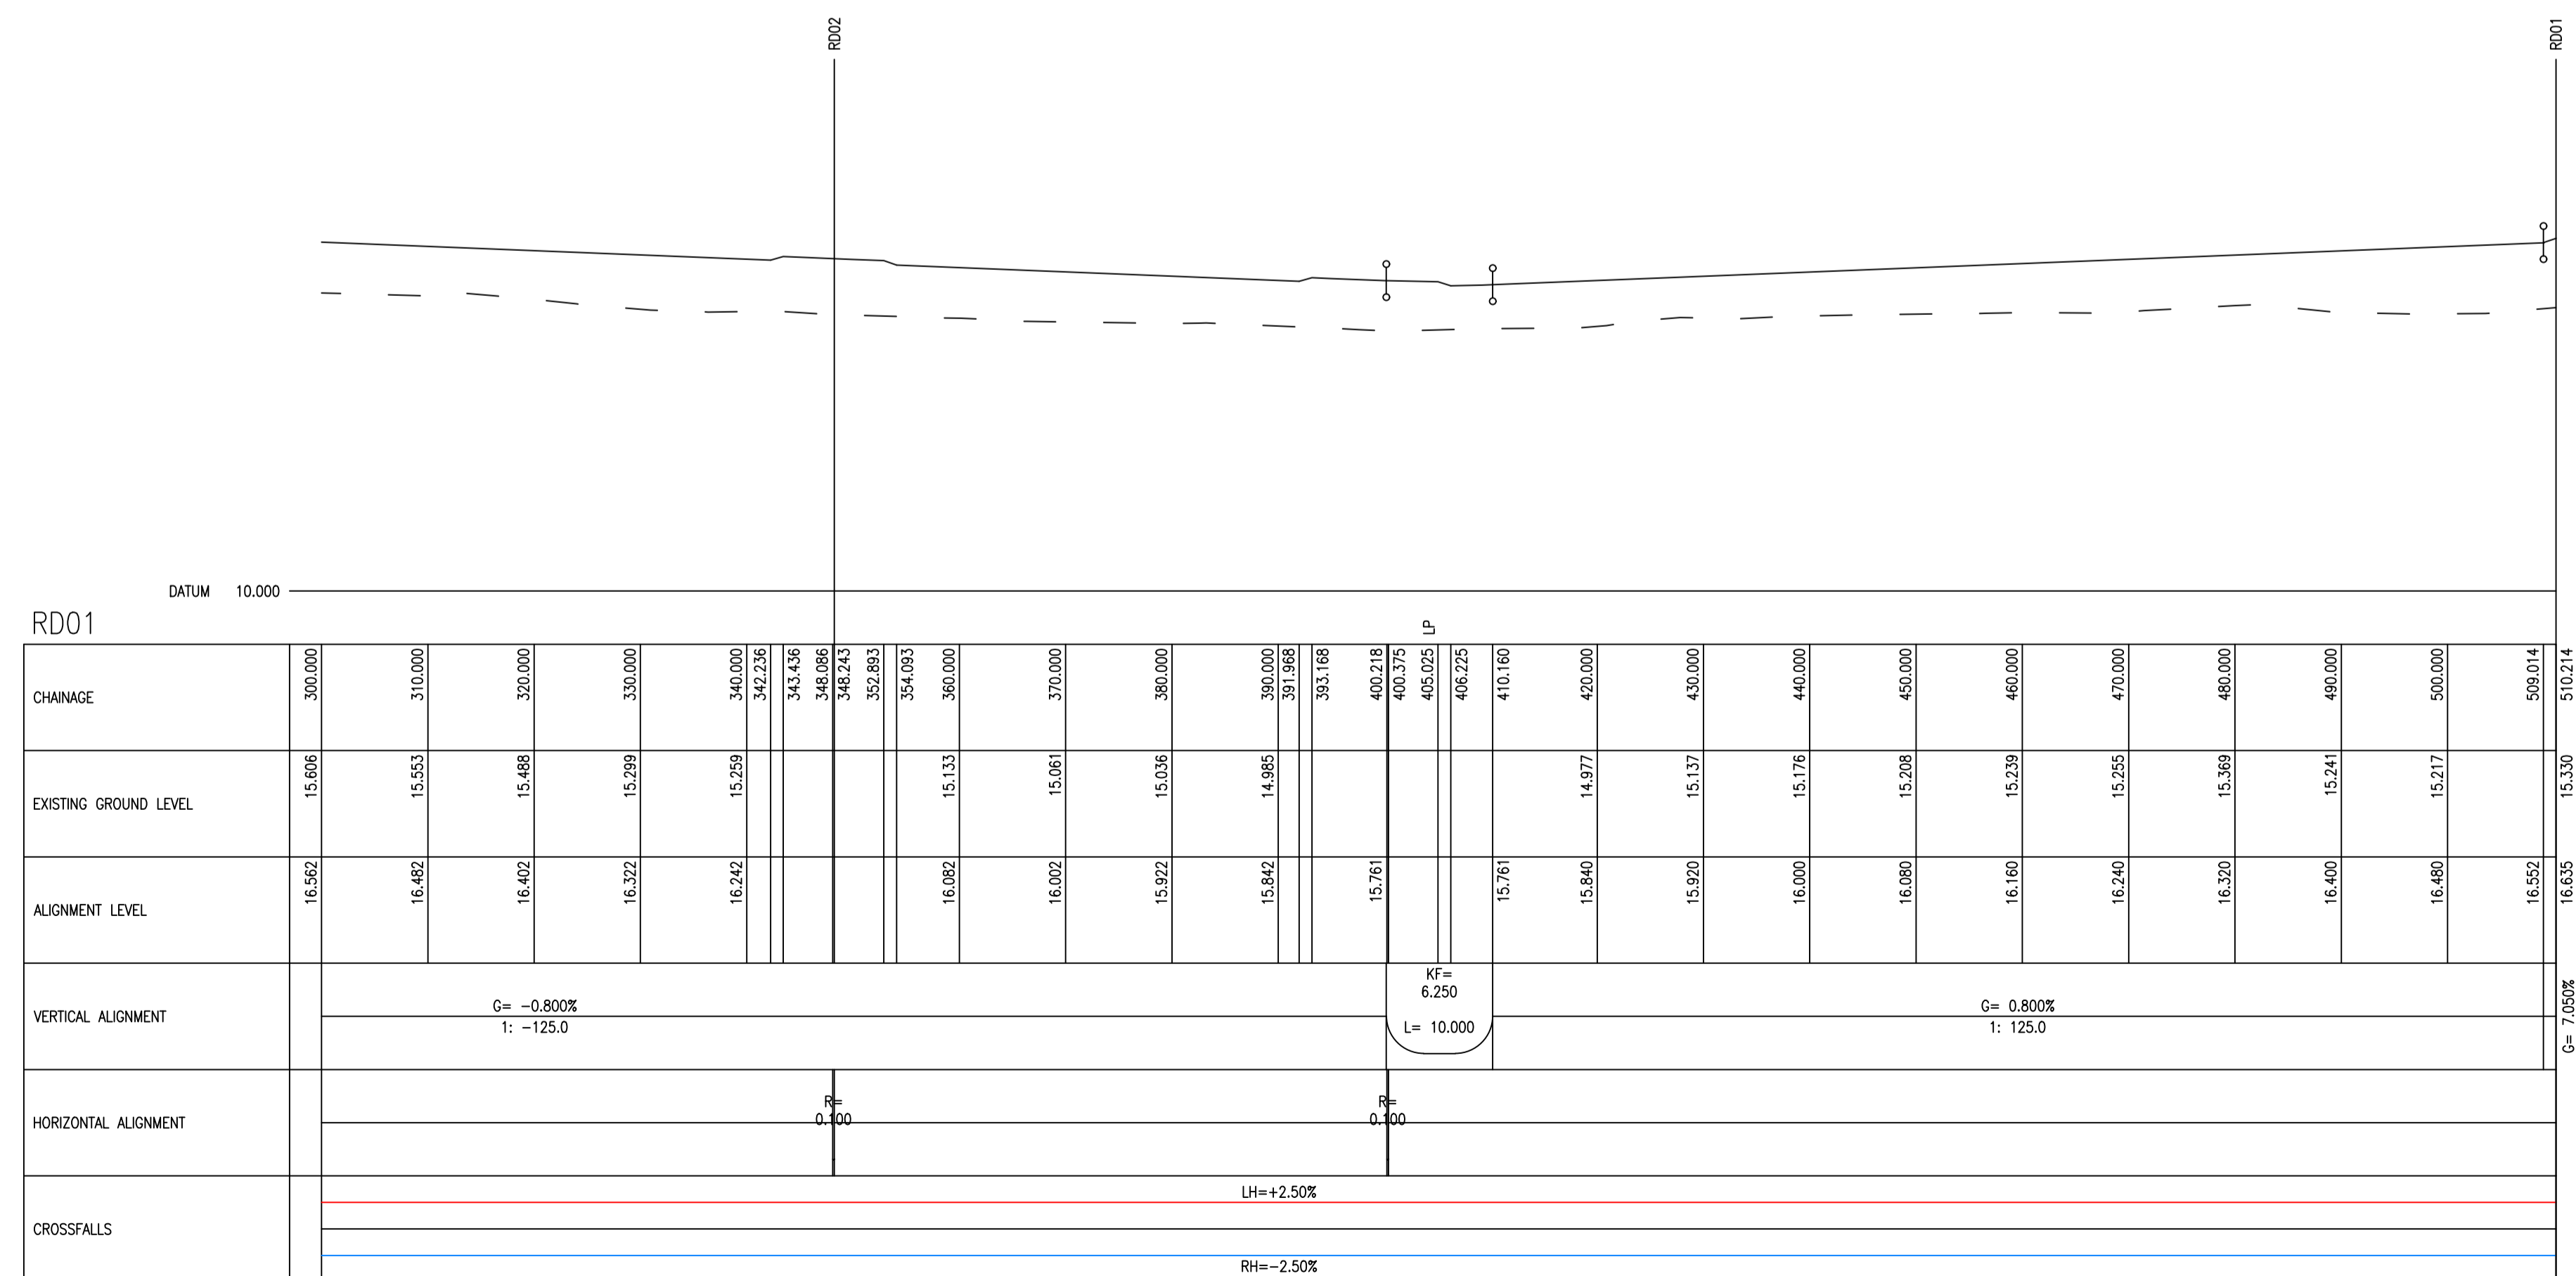

ROAD LONGITUDINAL SECTION THROUGH RD01 CENTRELINE (CH300.000 - 510.214m)

(SCALE Horizontal 1:500, Vertical 1:100)

Do not scale from this drawing.

**SAFETY HEALTH AND ENVIRONMENTAL INFORMATION**

IN ADDITION TO THE HAZARD/RISKS NORMALLY ASSOCIATED WITH THE TYPES OF WORK DETAILED ON THIS DRAWING, NOTE THE FOLLOWING RISKS AND INFORMATION.

RISKS LISTED HERE ARE NOT EXHAUSTIVE. REFER TO DESIGN ASSESSMENT FORM.

**CONSTRUCTION**  
250mm Ø SCOTTISH WATER ASBESTOS CEMENT WATER MAIN ADJACENT TO NORTH EAST SITE BOUNDARY. INUNDATION OF CANAL WATER TO CONSTRUCTION SITE DUE TO CANAL LOCK FAILURE.

**DEMOLITION**  
NONE THAT COULD NOT BE FORESEEN BY A COMPETENT CONTRACTOR.

FOR INFORMATION RELATING TO USE, CLEANING AND MAINTENANCE SEE THE HEALTH AND SAFETY FILE

IT IS ASSUMED THAT ALL WORKS WILL BE CARRIED OUT BY A COMPETENT CONTRACTOR WORKING, WHERE APPROPRIATE, TO AN APPROVED METHOD STATEMENT.

**NOTES:**

- REFER TO FAIRHURST DRAWING 149592/1200 FOR ROAD LAYOUT PLAN.
- REFER TO FAIRHURST DRAWING 149592/1202 FOR ROAD LONGITUDINAL SECTIONS SHEET 2.
- REFER TO FAIRHURST DRAWINGS 149592/1205 & 1206 FOR ROAD CONSTRUCTION DETAILS SHEETS 1 & 2.
- HORIZONTAL AND VERTICAL ALIGNMENTS HAVE BEEN DESIGNED IN ACCORDANCE WITH THE HIGHLAND COUNCILS ROAD GUIDELINES.
- THE CONTRACTOR SHALL CONTACT THE ENGINEER PRIOR TO WORK COMMENCING SHOULD THEY NOTE ANY DISCREPANCIES OR REQUIRE CLARIFICATION ON ANY ASPECT OF THE DESIGN.
- ONCE THE DESIGN HAS BEEN GRANTED ROAD CONSTRUCTION CONSENT, ANY AMENDMENTS MUST BE APPROVED BY THE COUNCIL PRIOR TO THE WORK BEING UNDERTAKEN.

**LEGEND:**

— — — — — PROPOSED ROAD LEVEL  
- - - - - EXISTING GROUND LEVEL

Rev.	Date	Description	Drawn	Chkd.	Appd.

Client:

**FAIRHURST**

Elvie House  
Beechwood Business Park  
INVERNESS  
K2 3BW  
Tel: 01463 724 544  
Fax: 0844 381 4412

**The Highland Council**  
Comhairle na Gàidhealtachd

Project Title:  
**NEW HOUSING TORVEAN NORTH**

Drawing Title:  
**ROAD LONG SECTION PHASE 1 (SHEET 1 OF 2)**

Scale of A1:	Status:
AS SHOWN	For Approval
Drawn: GM	Checked: RMS
Date: 11/03/24	Date: 13/03/24
Approved: JP	Date: 15/03/24

Drawing No.: 149592/1201 -