





Do not scale from this drawing.

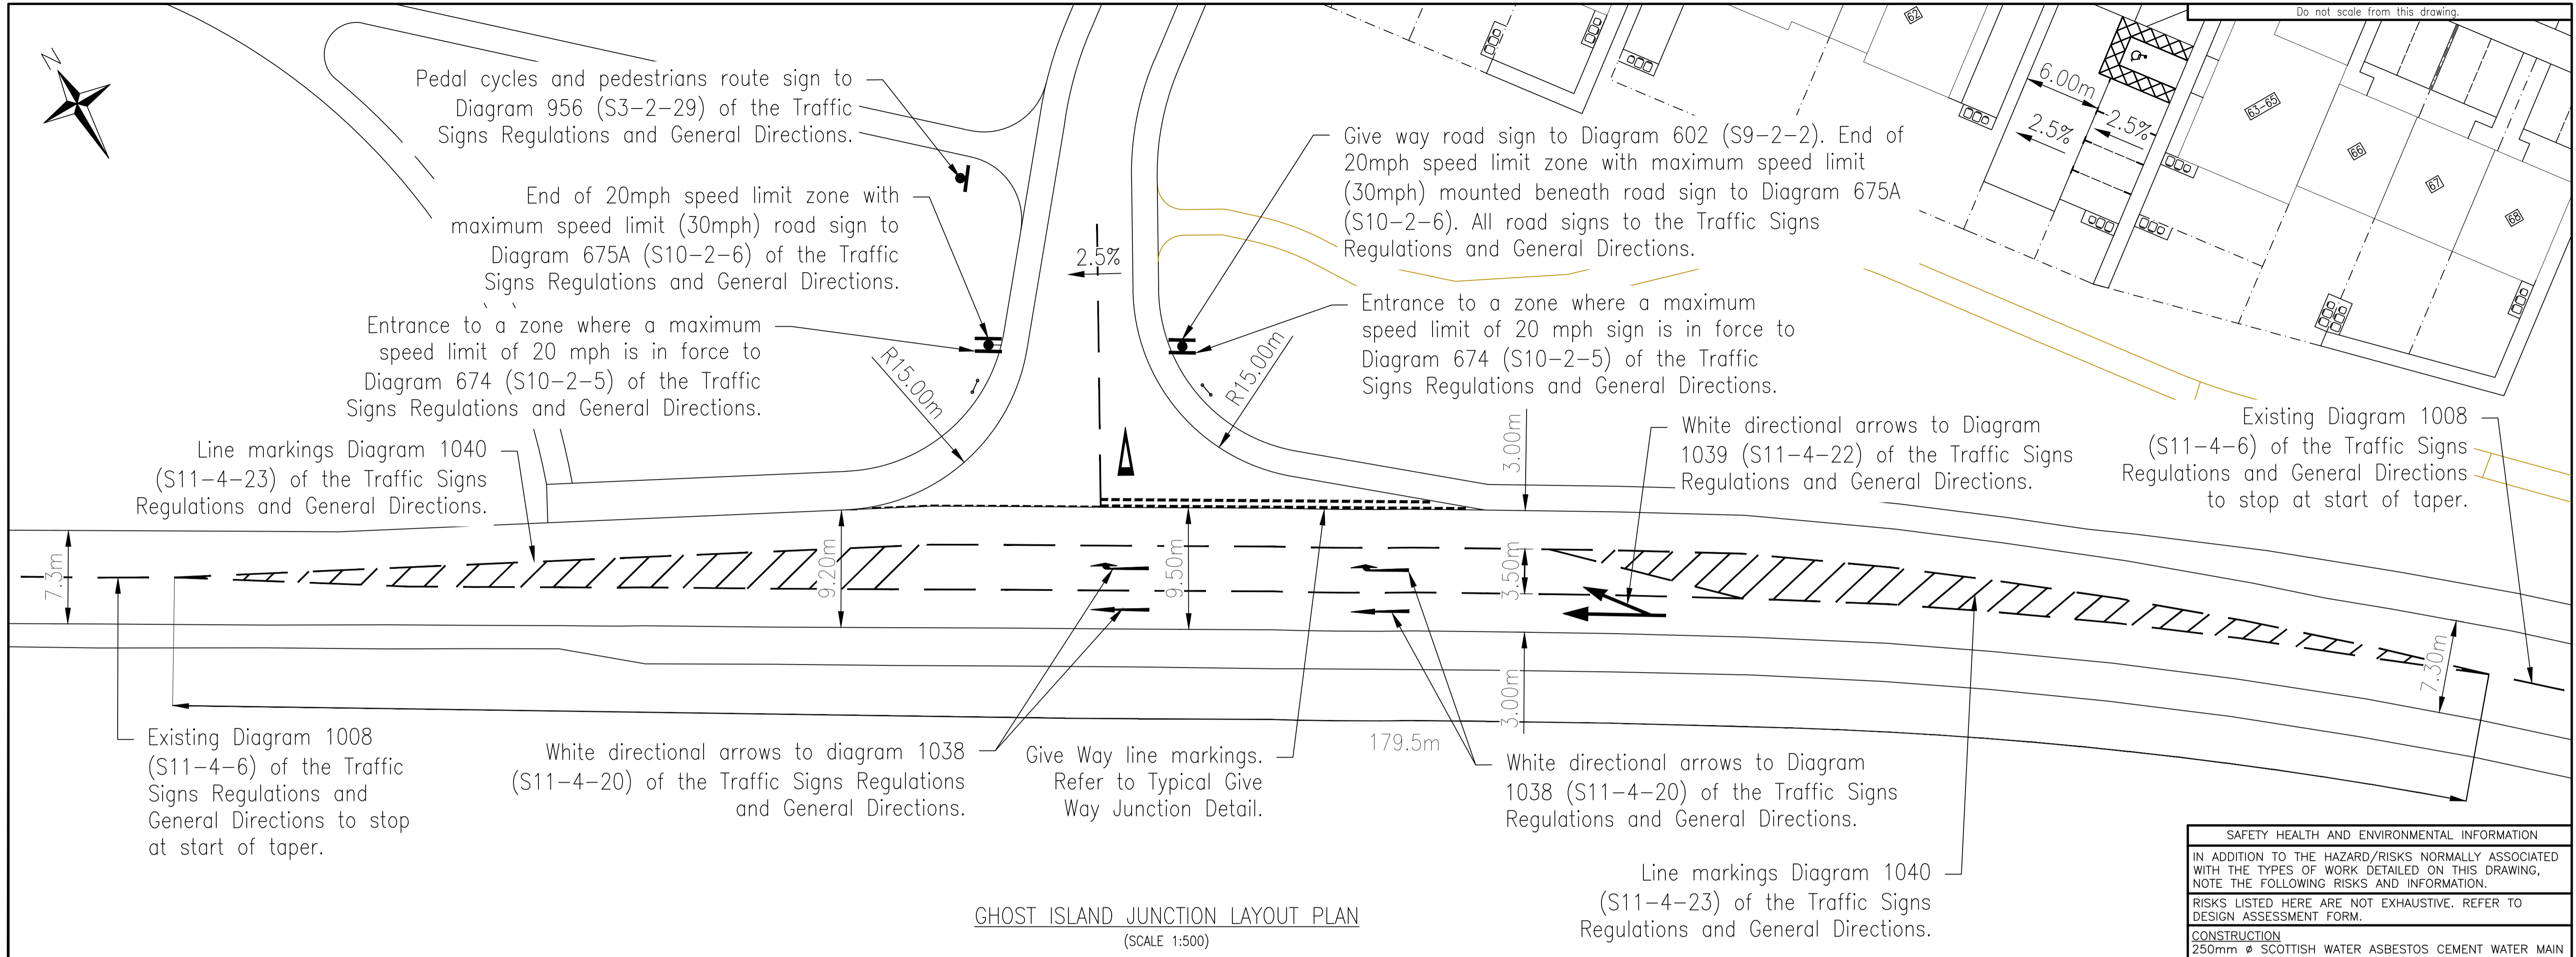

GHOST ISLAND JUNCTION LAYOUT PLAN  
(SCALE 1:500)



**SAFETY HEALTH AND ENVIRONMENTAL INFORMATION**  
 IN ADDITION TO THE HAZARD/RISKS NORMALLY ASSOCIATED WITH THE TYPES OF WORK DETAILED ON THIS DRAWING, NOTE THE FOLLOWING RISKS AND INFORMATION.  
 RISKS LISTED HERE ARE NOT EXHAUSTIVE. REFER TO DESIGN ASSESSMENT FORM.  
**CONSTRUCTION**  
 250mm Ø SCOTTISH WATER ASBESTOS CEMENT WATER MAIN ADJACENT TO NORTH EAST SITE BOUNDARY. INUNDATION OF CANAL WATER TO CONSTRUCTION SITE DUE TO CANAL LOCK FAILURE.  
**DEMOLITION**  
 NONE THAT COULD NOT BE FORESEEN BY A COMPETENT CONTRACTOR.  
 FOR INFORMATION RELATING TO USE, CLEANING AND MAINTENANCE SEE THE HEALTH AND SAFETY FILE  
 IT IS ASSUMED THAT ALL WORKS WILL BE CARRIED OUT BY A COMPETENT CONTRACTOR WORKING, WHERE APPROPRIATE, TO AN APPROVED METHOD STATEMENT.

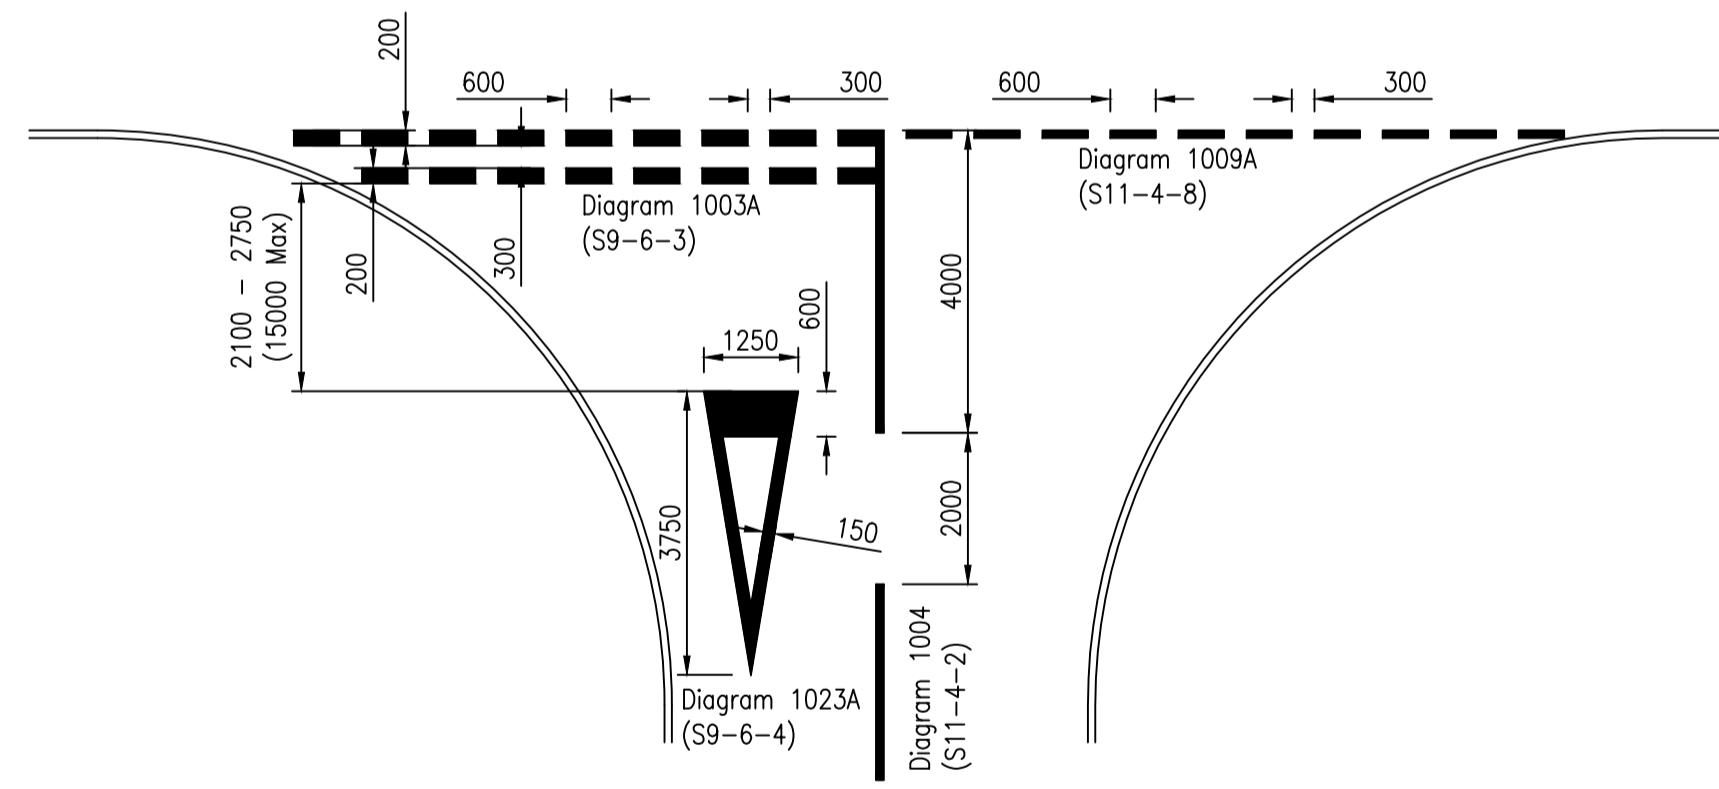 Sign Reference 674 (S10-2-5) Height 780mm Width 600mm Area * 0.468sq.m Material Class Ref 2 RA2 Mount Height 2300mm * Area reduced for rounded corners.			 Sign Reference 675A (S10-2-6) Height 870mm Width 600mm Area * 0.529sq.m Material Class Ref 2 RA2 Mount Height 2300mm * Area reduced for rounded corners.		
<b>POST(S) &amp; FOUNDATIONS</b> Mounting Height 2300mm Bases Individual Number 1 Base Width 1250mm Size 76.1x3.2CHS Base Length 1250mm Length 3830mm Base Depth 600mm Centres N/A Base Vol. o/a 0.94cu.m Illumination No Earth Cover 150mm			<b>POST(S) &amp; FOUNDATIONS</b> Mounting Height 2300mm Bases Individual Number 1 Base Width 1250mm Size 76.1x3.2CHS Base Length 1250mm Length 3920mm Base Depth 600mm Centres N/A Base Vol. o/a 0.94cu.m Illumination No Earth Cover 150mm		



Note: All line markings to diagrams and schedules as found in The Traffic Signs Regulations and General Directions.

Typical Give Way Junction Detail  
Scale 1:100

 Sign Reference 602 (S9-2-2) Height 600mm Width 600mm Area * 0.18sq.m Material Class Ref 2 RA2 Mount Height 2300mm * Area reduced for rounded corners.			 Sign Reference 956 (S3-2-29) Height 300mm Width 300mm Area * 0.073sq.m Material Class Ref 2 RA2 Mount Height 2300mm * Area reduced for rounded corners.		
<b>POST(S) &amp; FOUNDATIONS</b> Mounting Height 2300mm Bases Individual Number 1 Base Width 1250mm Size 76.1x3.2CHS Base Length 1250mm Length 3920mm Base Depth 600mm Centres N/A Base Vol. o/a 0.94cu.m Illumination No Earth Cover 150mm			<b>POST(S) &amp; FOUNDATIONS</b> Mounting Height 2300mm Bases Individual Number 1 Base Width 1250mm Size 76.1x3.2CHS Base Length 1250mm Length 3920mm Base Depth 600mm Centres N/A Base Vol. o/a 0.94cu.m Illumination No Earth Cover 150mm		

Proposed Lining Schedule

Diagram	Length of Line	Length of Gap	Width of Line	Colour
1003	600	300	200	White
1004	4000	2000	100	White
1008	2000	4000	100	White
1009	600	300	100	White
1023A	3750	N/A	150	White
1038	4000	N/A	750/500	White
1039	8000	N/A	2100	White
1040	VARIES	2000	150	White
1062	1500	N/A	750	White

Rev. Date Description Drawn. Chkd. Appd.

**FAIRHURST** Client  
 Elvie House  
 Beechwood Business Park  
 INVERNESS  
 IV2 3BW  
 Tel: 01463 724 544  
 Fax: 0844 381 4412

**The Highland Council**  
 Comhairle na Gàidhealtachd

Project Title:  
**NEW HOUSING TORVANE NORTH**

Drawing Title:  
**SITE JUNCTION LAYOUT PLAN PHASE 1**

Scale of A1:	Status:
AS SHOWN	FOR APPROVAL
Drawn: GM	Checked: RMS
Date: 11/03/24	Date: 13/03/24
Approved: JIP	Date: 15/03/24