

Do not scale from this drawing.

SAFETY HEALTH AND ENVIRONMENTAL INFORMATION

IN ADDITION TO THE HAZARD/RISKS NORMALLY ASSOCIATED WITH THE TYPES OF WORK DETAILED ON THIS DRAWING, NOTE THE FOLLOWING RISKS AND INFORMATION.

RISKS LISTED HERE ARE NOT EXHAUSTIVE. REFER TO DESIGN ASSESSMENT FORM.

CONSTRUCTION
250mm Ø SCOTTISH WATER ASBESTOS CEMENT WATER MAIN ADJACENT TO NORTH EAST SITE BOUNDARY. INUNDATION OF CANAL WATER TO CONSTRUCTION SITE DUE TO CANAL LOCK FAILURE.


DEMOLITION

NONE THAT COULD NOT BE FORESEEN BY A COMPETENT CONTRACTOR.


*FOR INFORMATION RELATING TO USE, CLEANING AND MAINTENANCE SEE THE HEALTH AND SAFETY FILE.

IT IS ASSUMED THAT ALL WORKS WILL BE CARRIED OUT BY A COMPETENT CONTRACTOR WORKING, WHERE APPROPRIATE, TO AN APPROVED METHOD STATEMENT.

- LEGEND:**
- 100 PROPOSED KERB TYPE HB2 100mm UPSTAND
 - 25 PROPOSED KERB TYPE BN 25mm UPSTAND
 - 20 PROPOSED KERB TYPE BN 20mm UPSTAND
 - 0-6 PROPOSED KERB TYPE BN 0-6mm UPSTAND
 - FL PROPOSED KERB TYPE FLUSH DROP KERB
 - EF2 PROPOSED KERB TYPE EF2
 - DT PROPOSED KERB TYPE BN DOUBLE TRANSITION KERB
 - ST PROPOSED KERB TYPE BN SINGLE TRANSITION KERB
 - TIMBER EDGING
 - TACTILE BLISTER PAVING
 - TACTILE CORDUROU PAVING
 - PHASE 1 BOUNDARY
 - PHASE 2 BOUNDARY

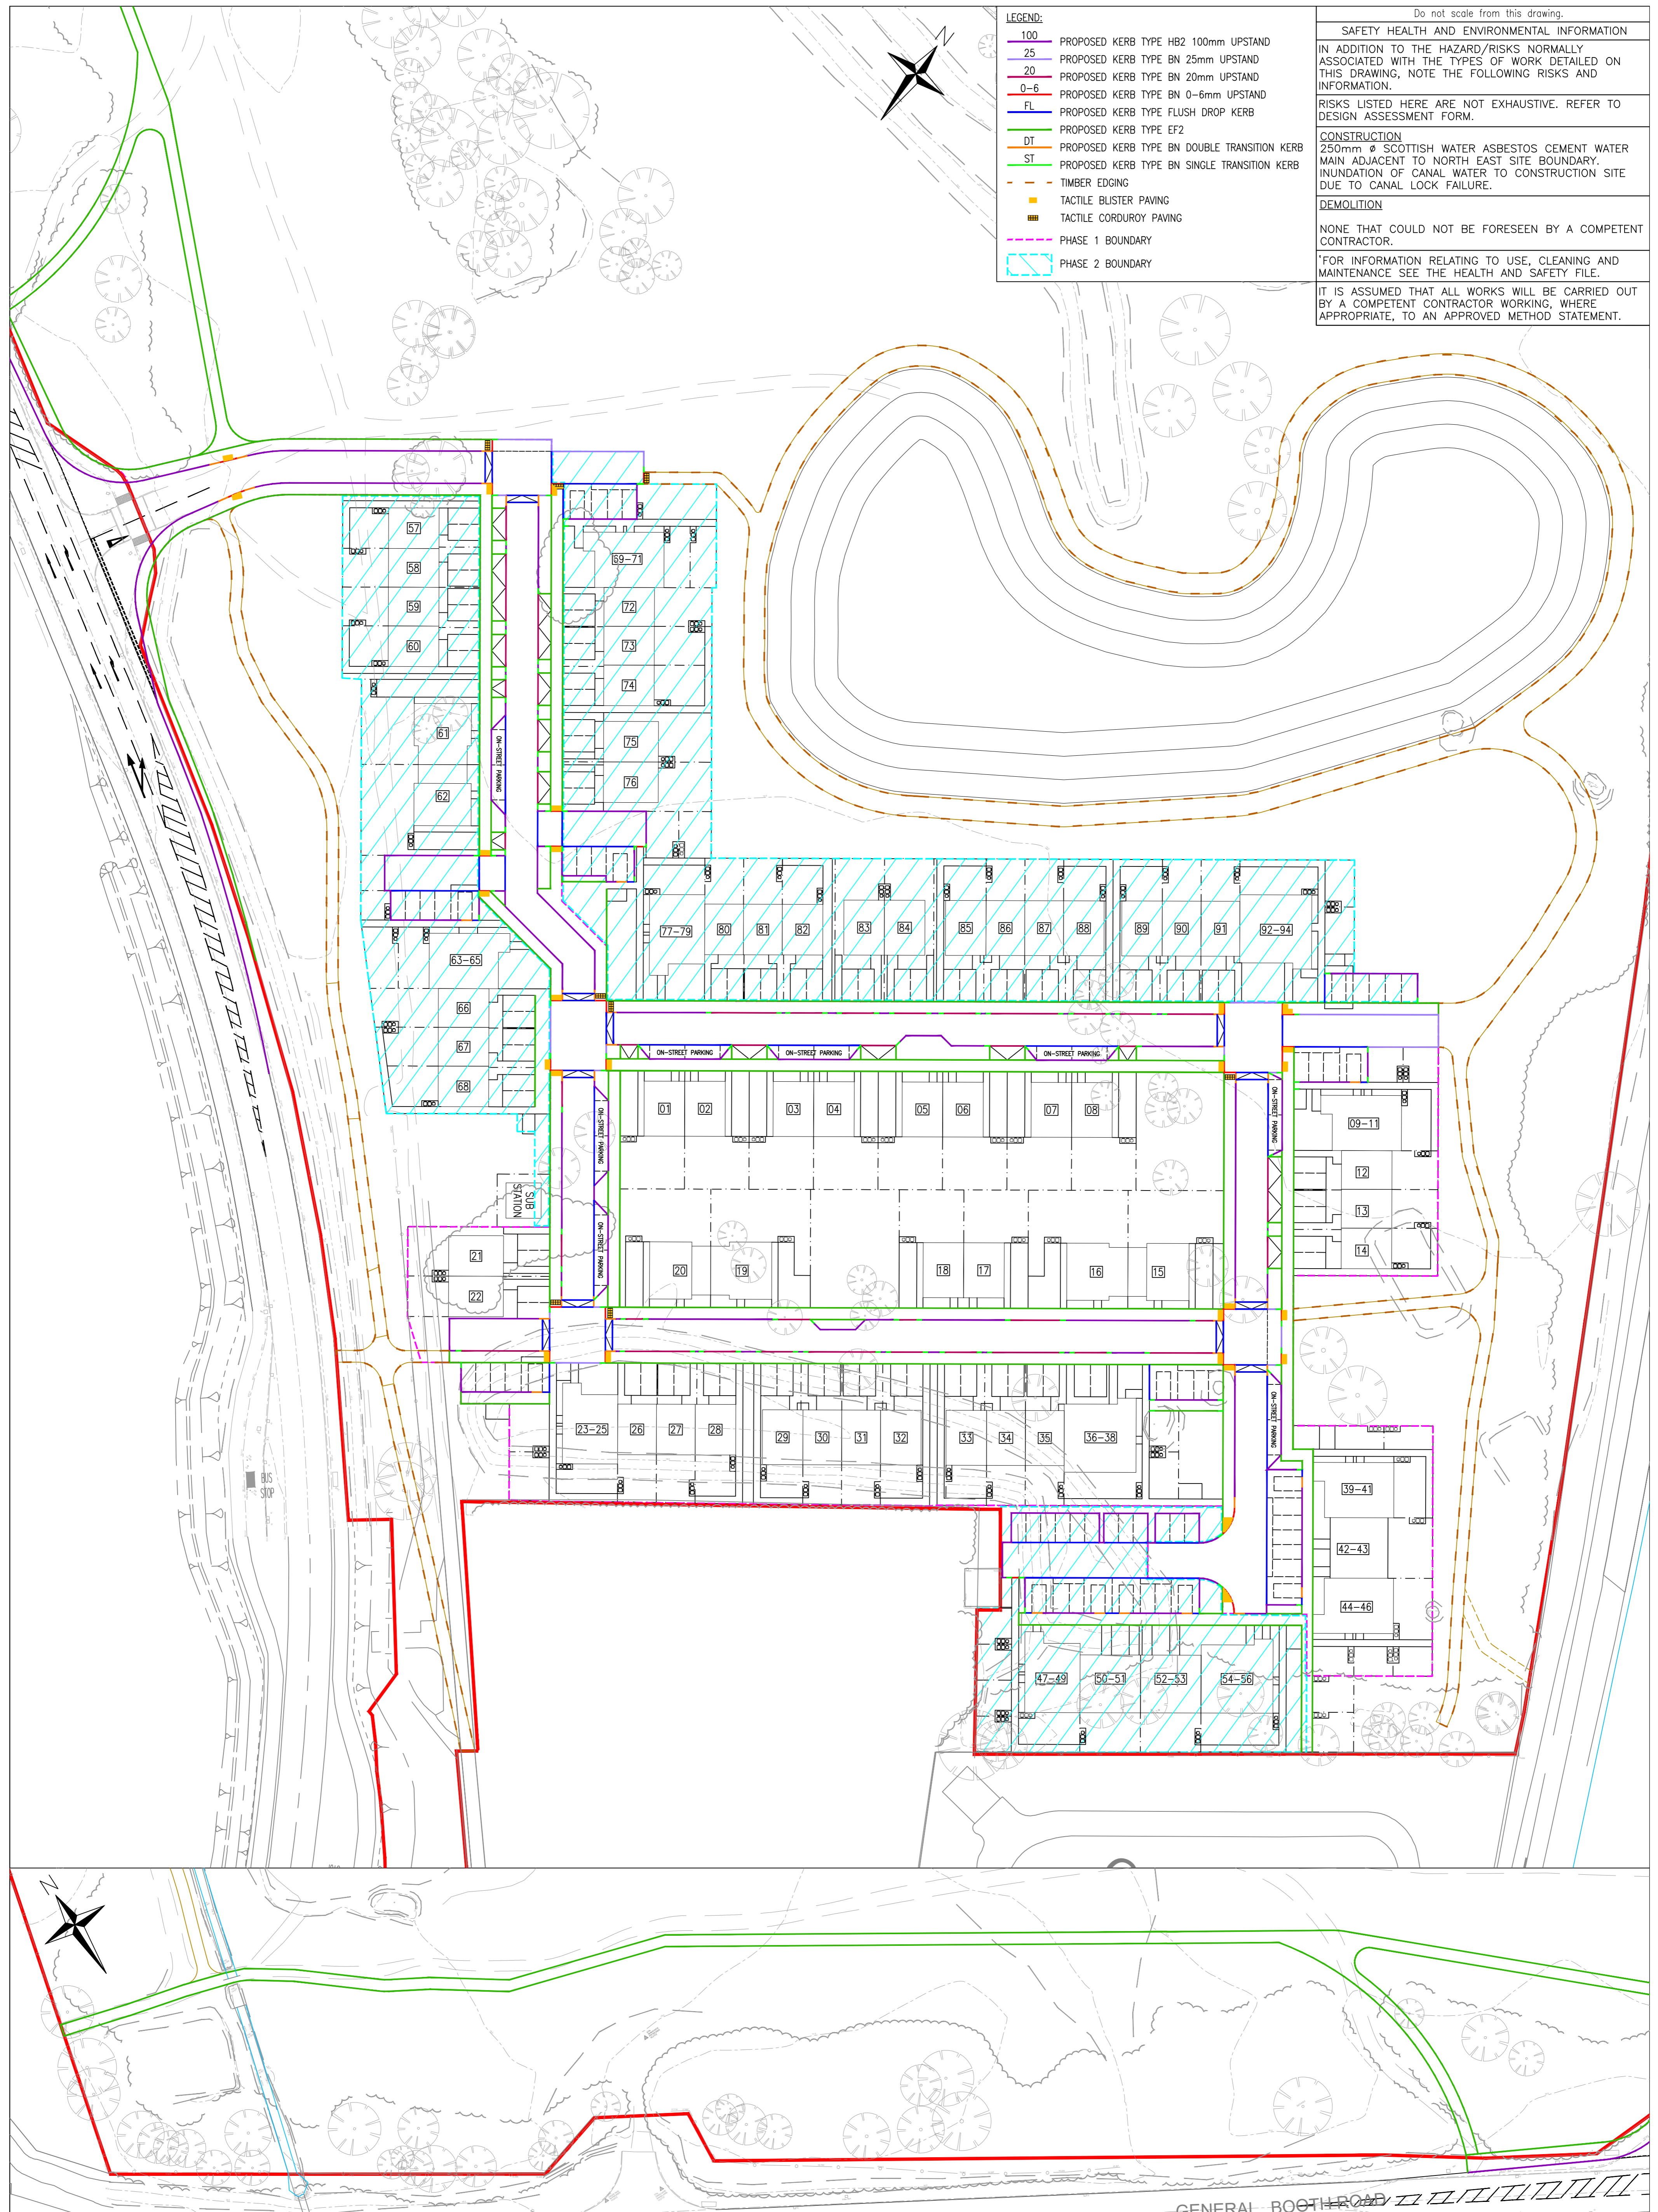

- Notes:**
1. REFER TO FAIRHURST DRAWING 149592/1200 FOR ROAD LAYOUT PLAN.
 2. REFER TO FAIRHURST DRAWING 149592/1205 & 1206 FOR ROAD CONSTRUCTION DETAILS SHEET 1 & 2.
 3. DEVELOPMENT LAYOUT BY HRI ARCHITECTS, BOUNDARY LINES SHOWN ON PLAN ARE INDICATIVE ONLY.

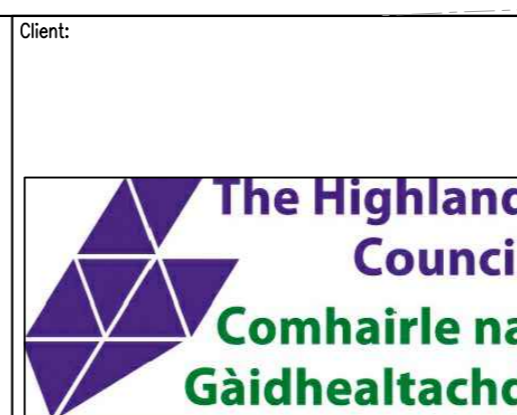

Project Title:
NEW HOUSING TORVEAN NORTH

Drawing Title:
KERB LAYOUT PLAN PHASE 1

FAIRHURST

Elvie House,
Beechwood Business Park, INVERNESS, IV2 3BW
Tel: 01463 724 544 Fax: 0844 381 4412

Scale at A1: 1:500

Status: FOR APPROVAL

Drawn: RMS	Checked: JP	Approved: DE
Date: 11/03/24	Date: 13/03/24	Date: 15/03/24
Drawing No.: 149592/1204		Revision: -

Rev.	Date	Description	Drawn	Checked	Approved