



DO NOT SCALE this drawing, figured dimensions only are to be used.
 This drawing is the sole copyright of PARkdesigned.
 Any discrepancies between this drawing and other information should be reported to the Architect.
 THE BOUNDARY SHOWN IS BASED ON INFORMATION SUPPLIED BY OTHERS, NOT ONE HERITAGE, ALL BOUNDARIES TO BE VERIFIED ON SITE.

A	22/11/22	Extension reduced in size. External door to have opaque glazing.	TT	JP
---	----------	--	----	----

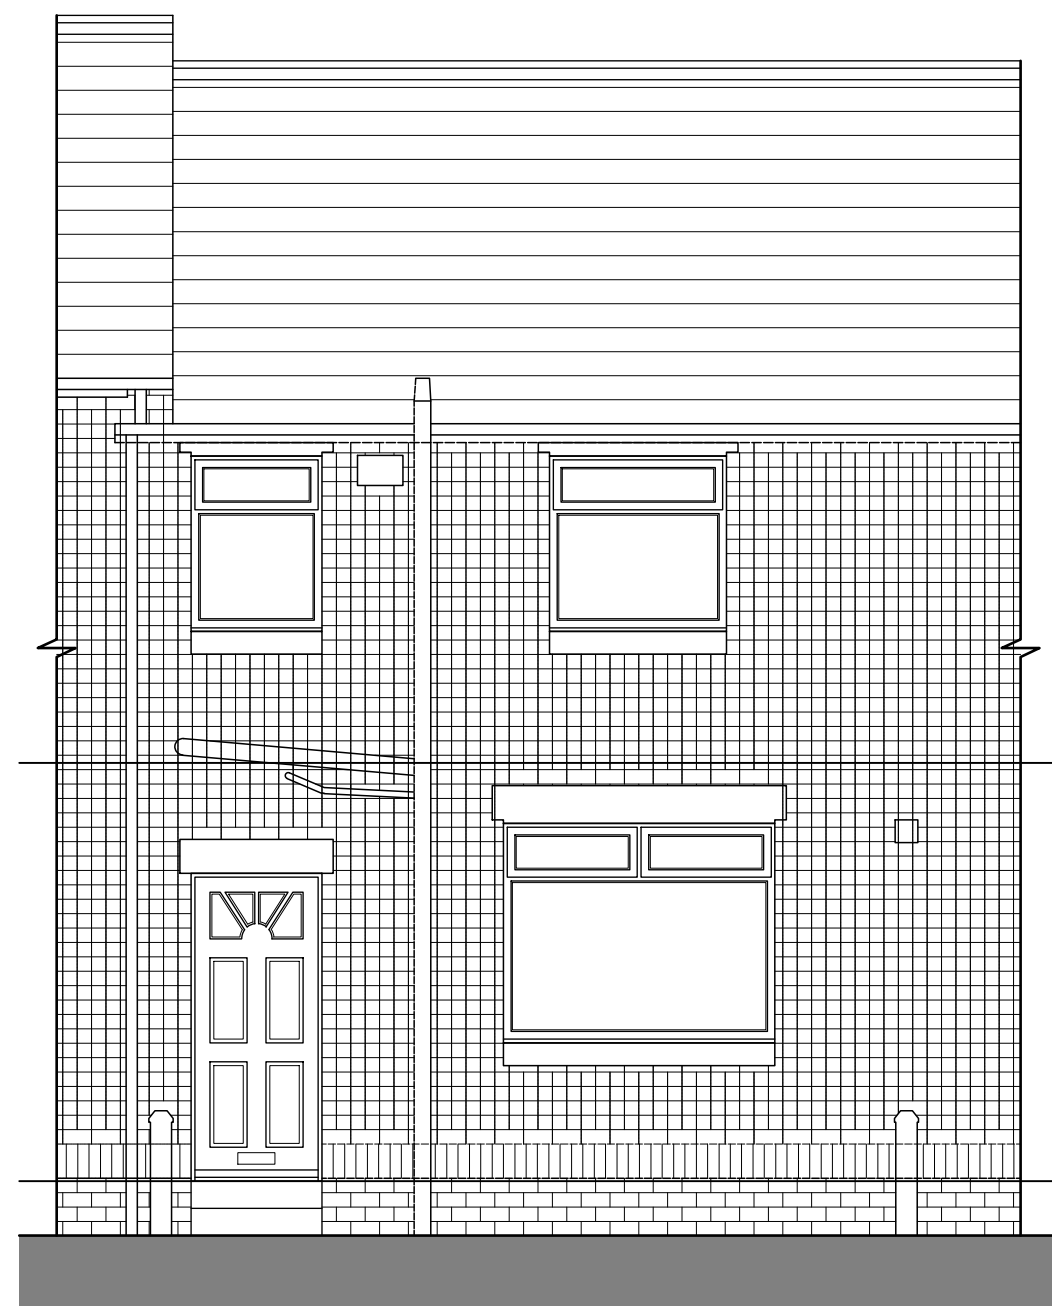

Proposed Front Elevation

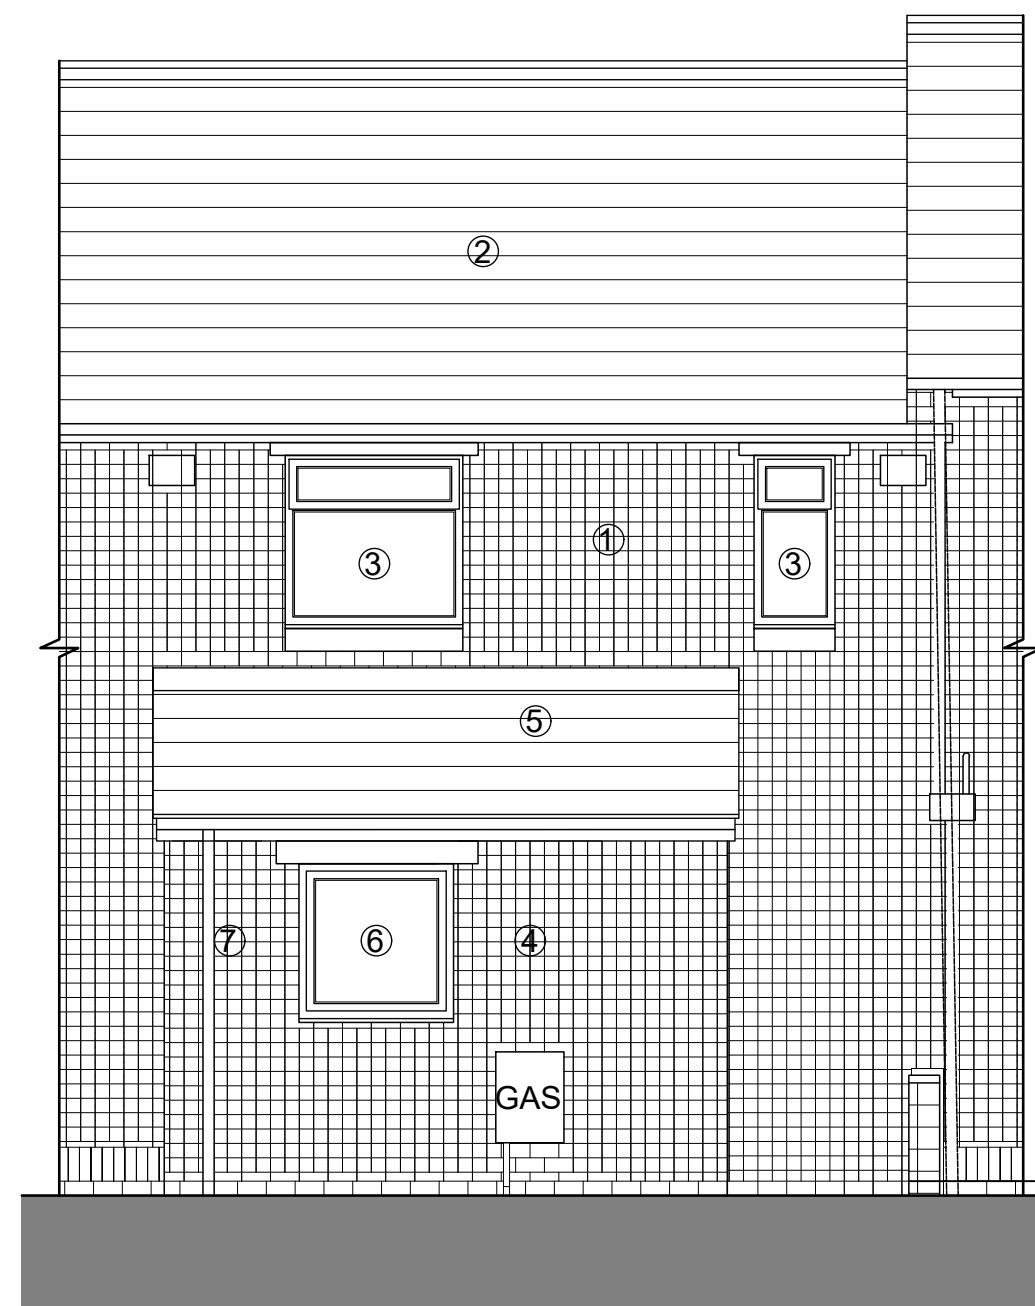

Proposed Rear Elevation

Materials Key

- ① Existing Brickwork
- ② Existing Roof tiles
- ③ Existing Upvc windows
- ④ Proposed Brickwork to match existing
- ⑤ Proposed roof tiles to match existing
- ⑥ Proposed Upvc windows
- ⑦ Proposed RWP's to match existing



Client:	Date:	Scale:
One Heritage	June '22	1:50 @A2
Project Name:	Drawn:	Reviewed:
16 Copperfield Drive, Leeds LS9 0BR	TT	JaP
Drawing Title:	Drawing No.:	Revision:
Proposed Elevations	401	A
Drawing Status:	Project No.:	
FOR INFORMATION	22.20	

Do not scale off this drawing. Work to figured dimensions, and any discrepancy to be reported to the architect.