



Site Layout Plan (1:200)

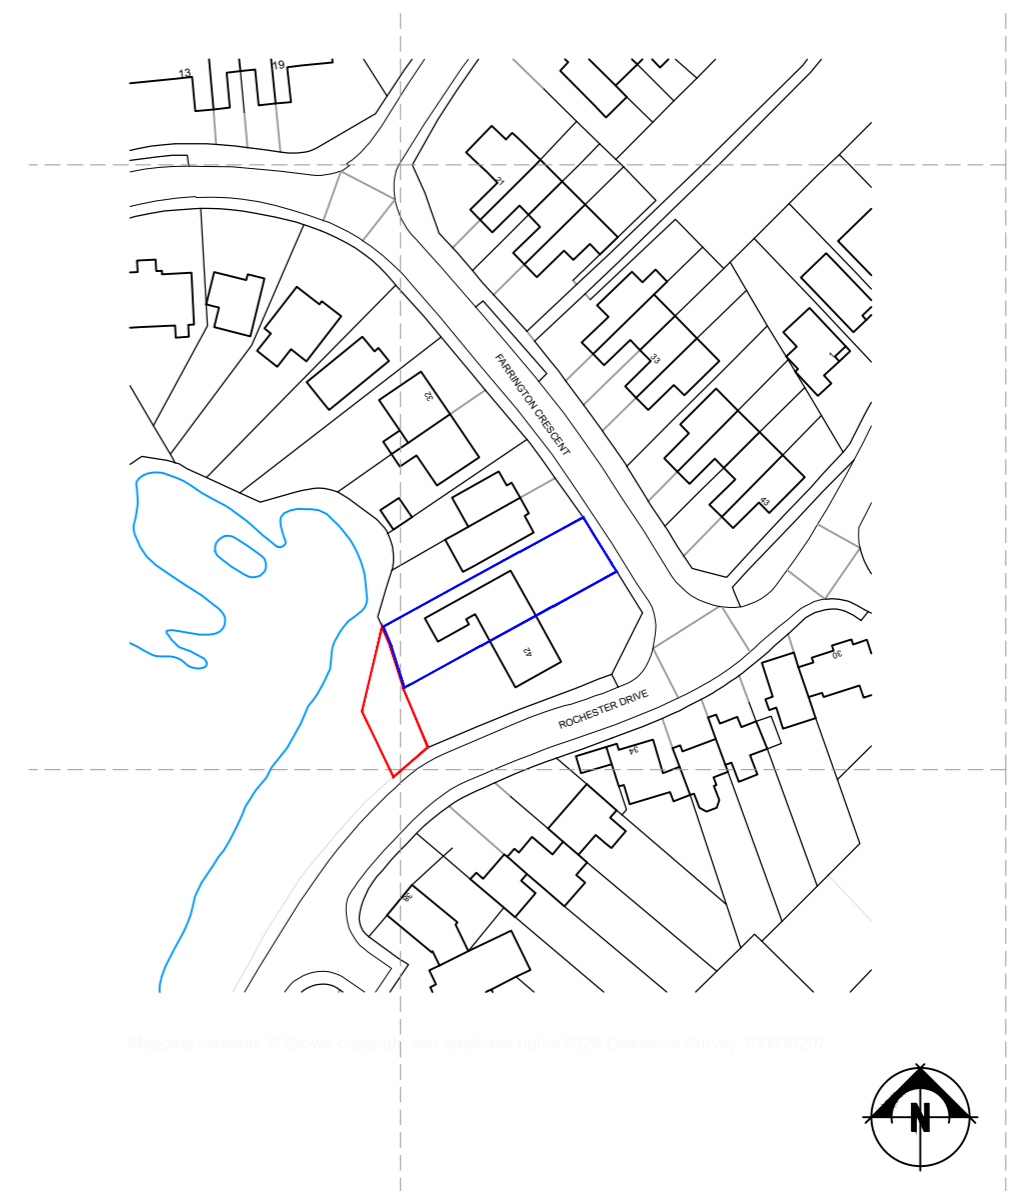

Site Location Plan (1:1250)

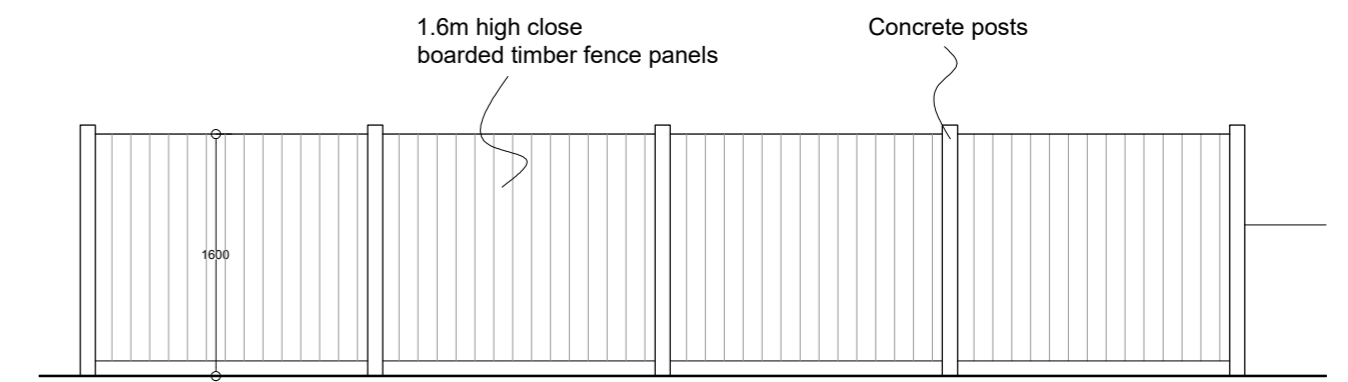

Fence Elevation from Rochester Drive (1:50)

Client:	Mr. M. Peak
Project Title:	LDC, 40 Farrington Crescent Lincoln, LN6 0YG
Dwg Title:	Site Layout / Location Plans
Scale:	as shown
Date:	03.24
Drawn:	MC
Project No.:	520-MPE-0206
Drawing No.:	A2-01
Rev No.:	



Unit 5, The Quays
Burton Waters
Lincoln, LN1 2XG

T: 01522 581383
E - info@ftplan.co.uk
W - www.ftplan.co.uk

Do not scale this drawing. All dimensions must be checked on site All rights reserved No reproduction in any material form is permitted without consent.