

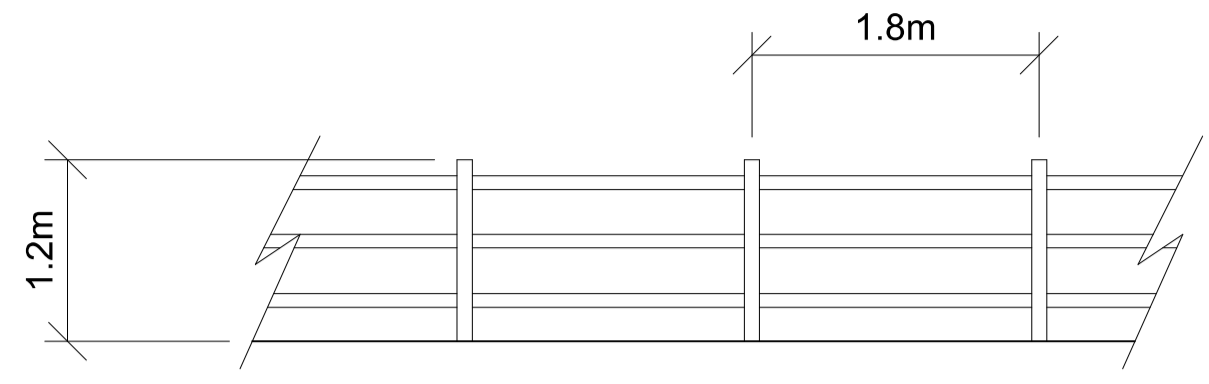
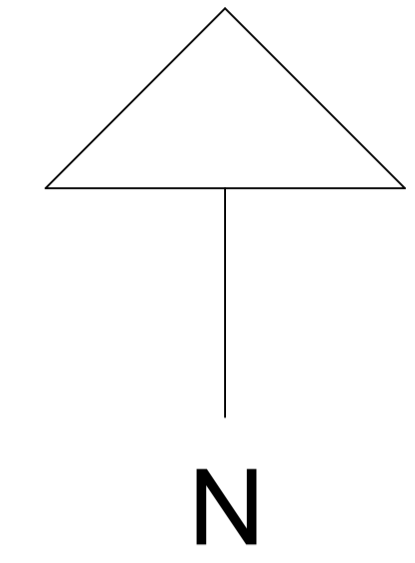


Use Only Dimensions For Construction Purposes  
 This Drawing Has Been Produced With CAD  
 All Dimensions in Millimetres Unless Stated  
 © Keith Mitchell Building Consultancy Ltd  
 This Drawing May Only be Used For The Purposes Indicated  
 THIS IS AN A1 SHEET

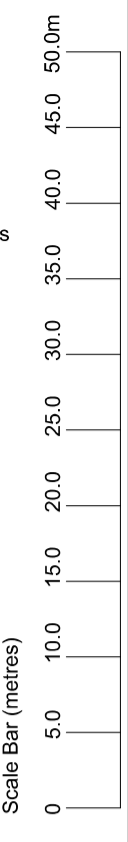

TYPICAL POST AND RAIL FENCE DETAIL

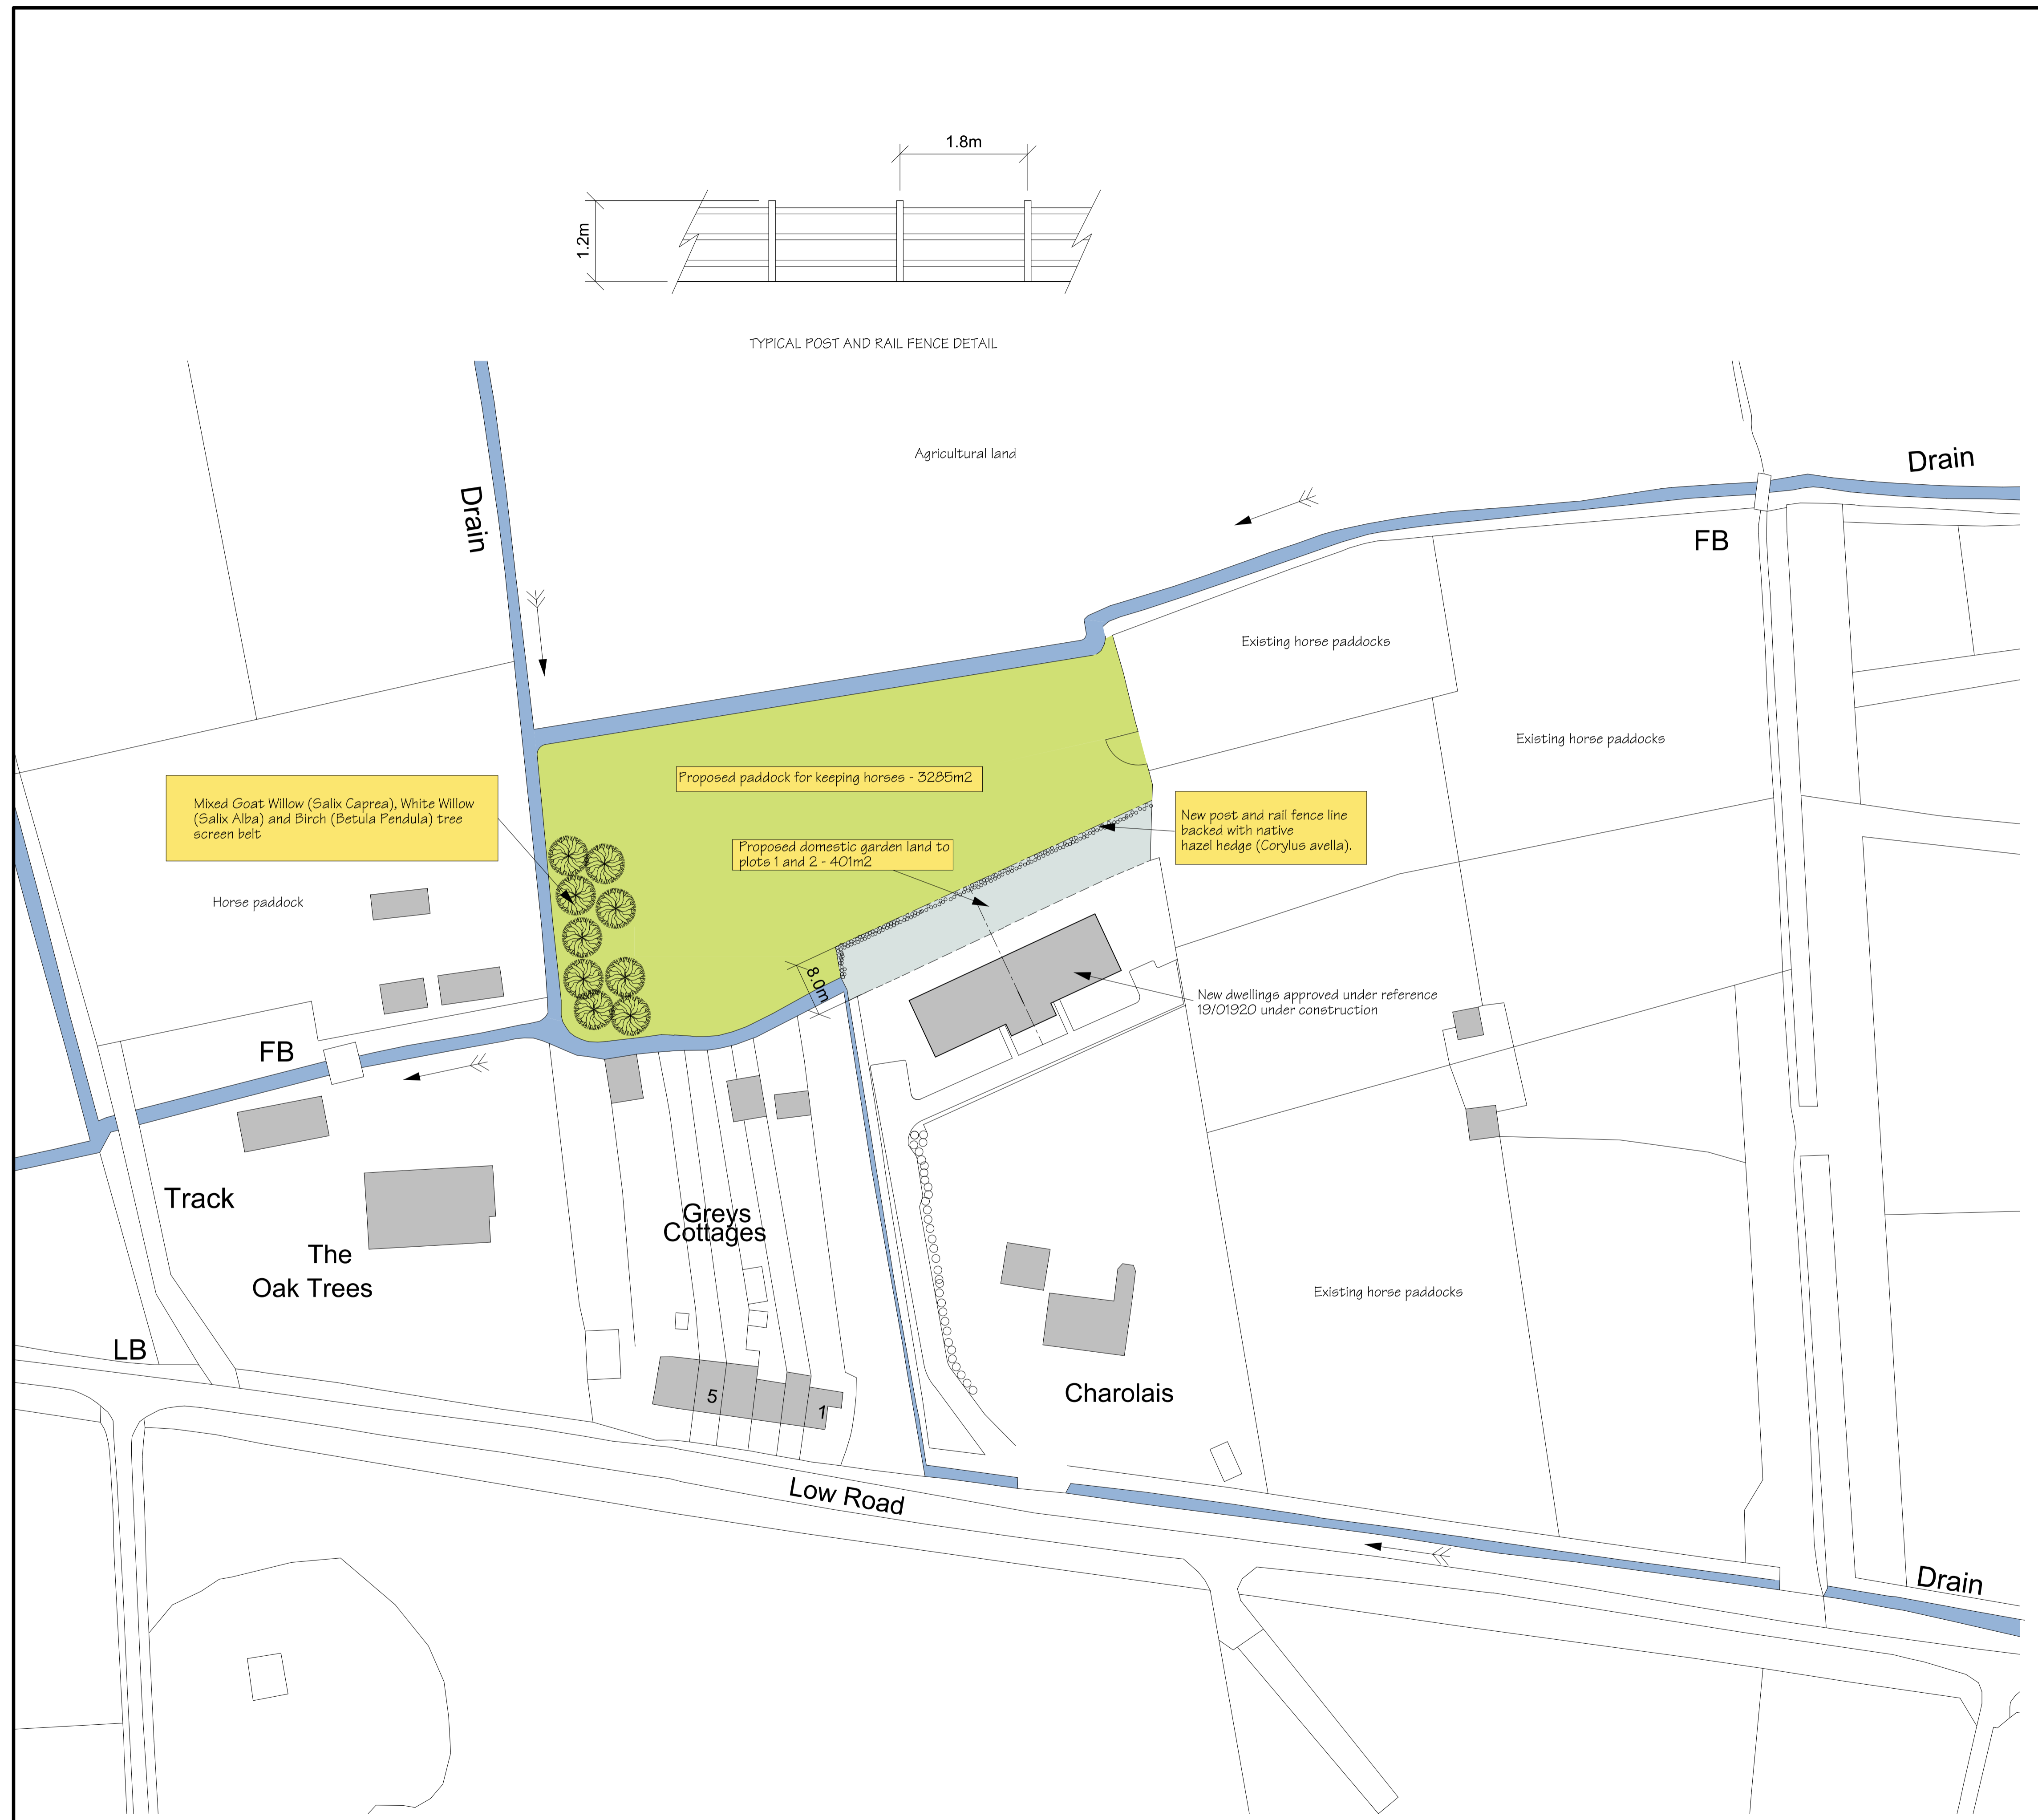

A	03.24	Tree species horse friendly
Rev:	Date:	Revision:

Project:  
**PROPOSED CHANGE OF USE OF AGRICULTURAL LAND TO PART HORSE Paddock PART DOMESTIC GARDEN LAND**

Location:  
 LAND REAR OF CHAROLAIS  
 LOW ROAD,  
 PENTNEY,  
 NORFOLK

Drawing Title:  
**PROPOSED BLOCKPLAN**

Drawing Status:  
 planning application

Scale:  
 1:500

Date:	02.24	Job No:	24/101	Org No:	101	Rev:	A
Cad file ref:	Blockplan as proposedA						

**KEITH MITCHELL**  
 Building Consultancy Ltd  
 Telephone 07413 920404  
 Email: keithmitchellconsultancy@btinternet.com