



GENERAL NOTES
 Drawing is intended for planning information only and not construction purposes and is subject to Building Regulations approval. Do not scale from drawing, all dimensions to be checked on site by the contractor prior to commencement of works.
 All structural work is subject to structural engineer's confirmation and details.
 Party Wall and Build Over Agreements are the homeowner's responsibility.
 The copyright ownership of the drawing remains with ARK Drafting Studio.

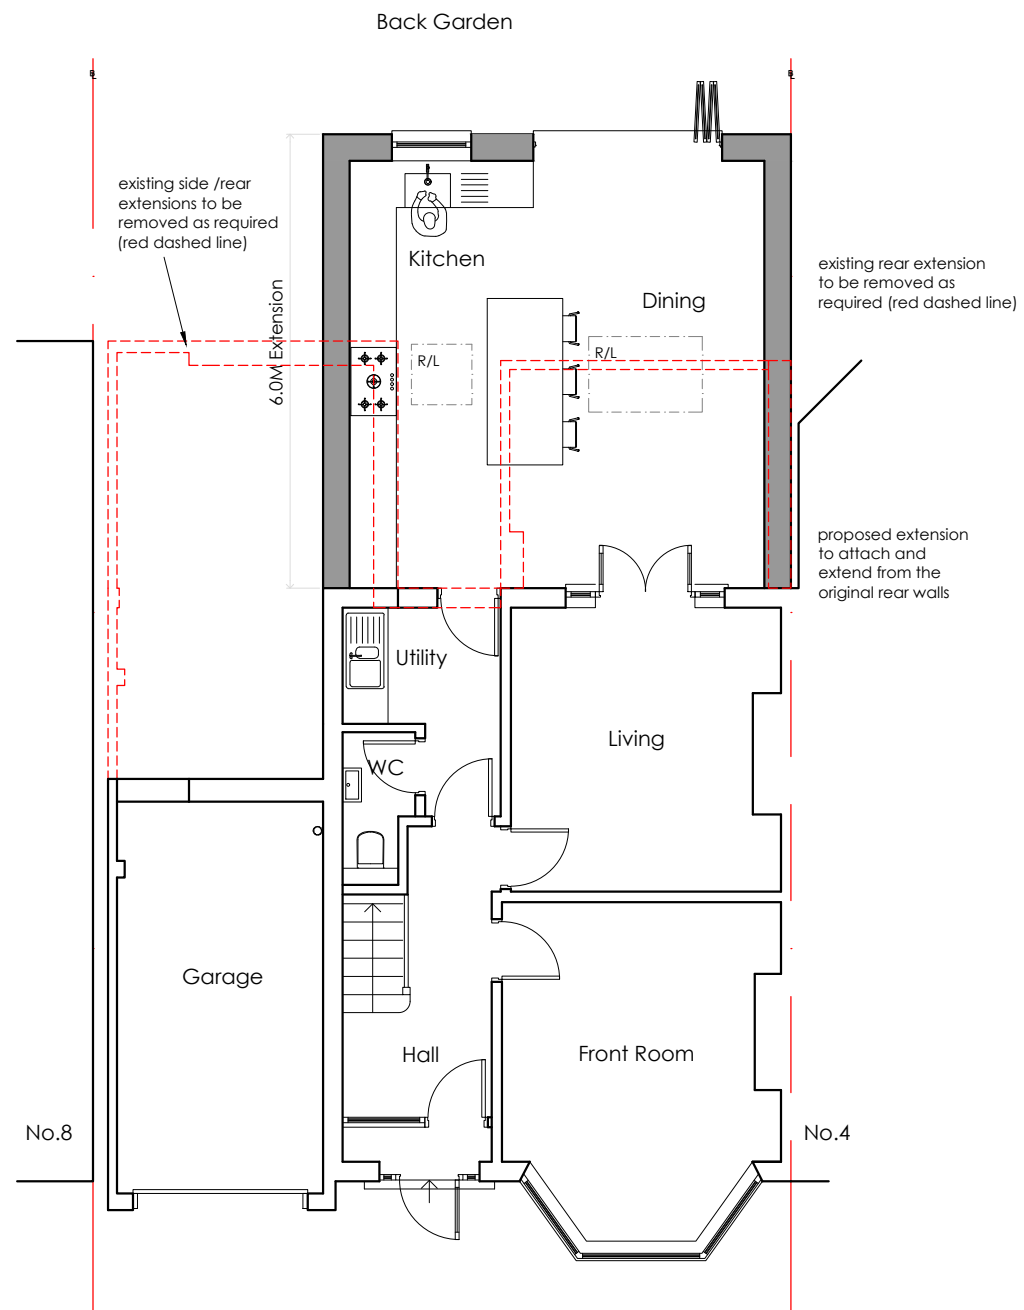

GROUND FLOOR PLAN PROPOSED

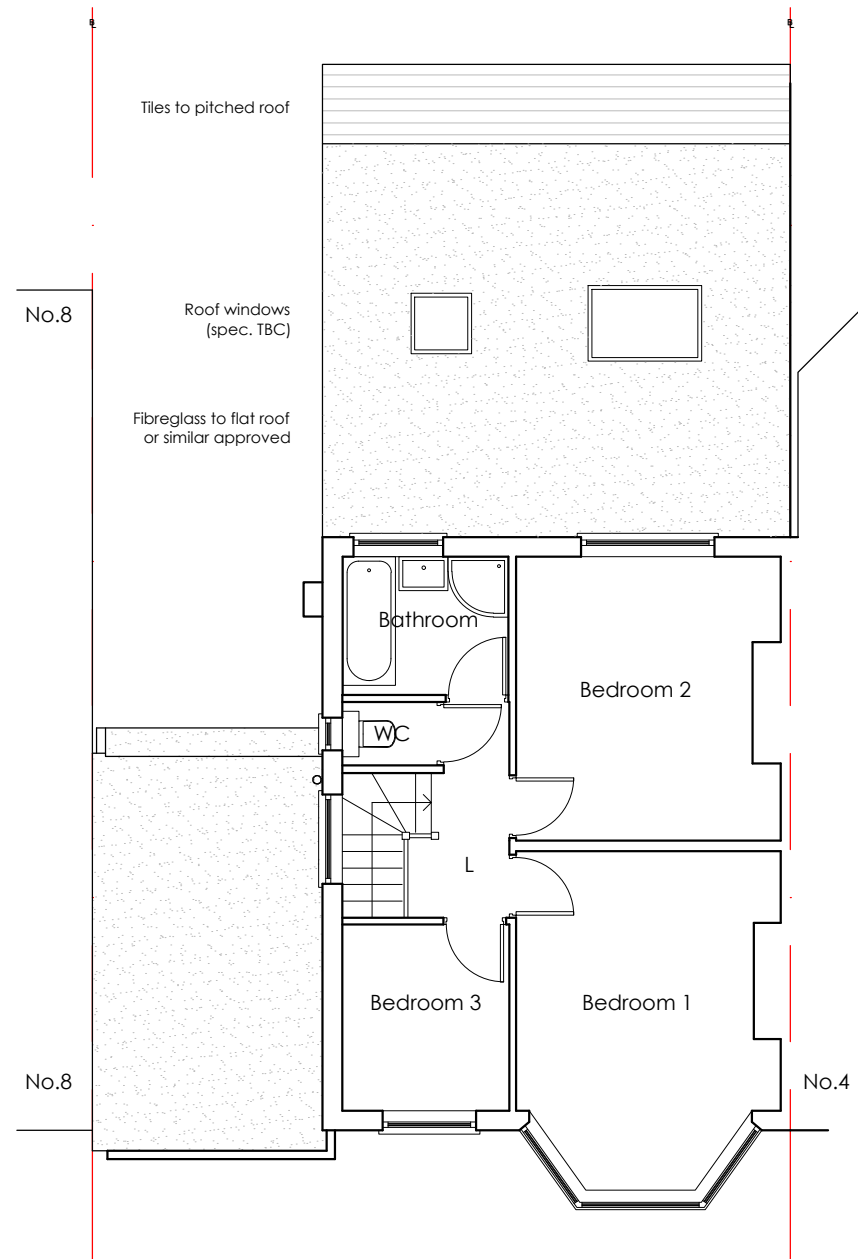

FIRST FLOOR PLAN PROPOSED

