





west elevation

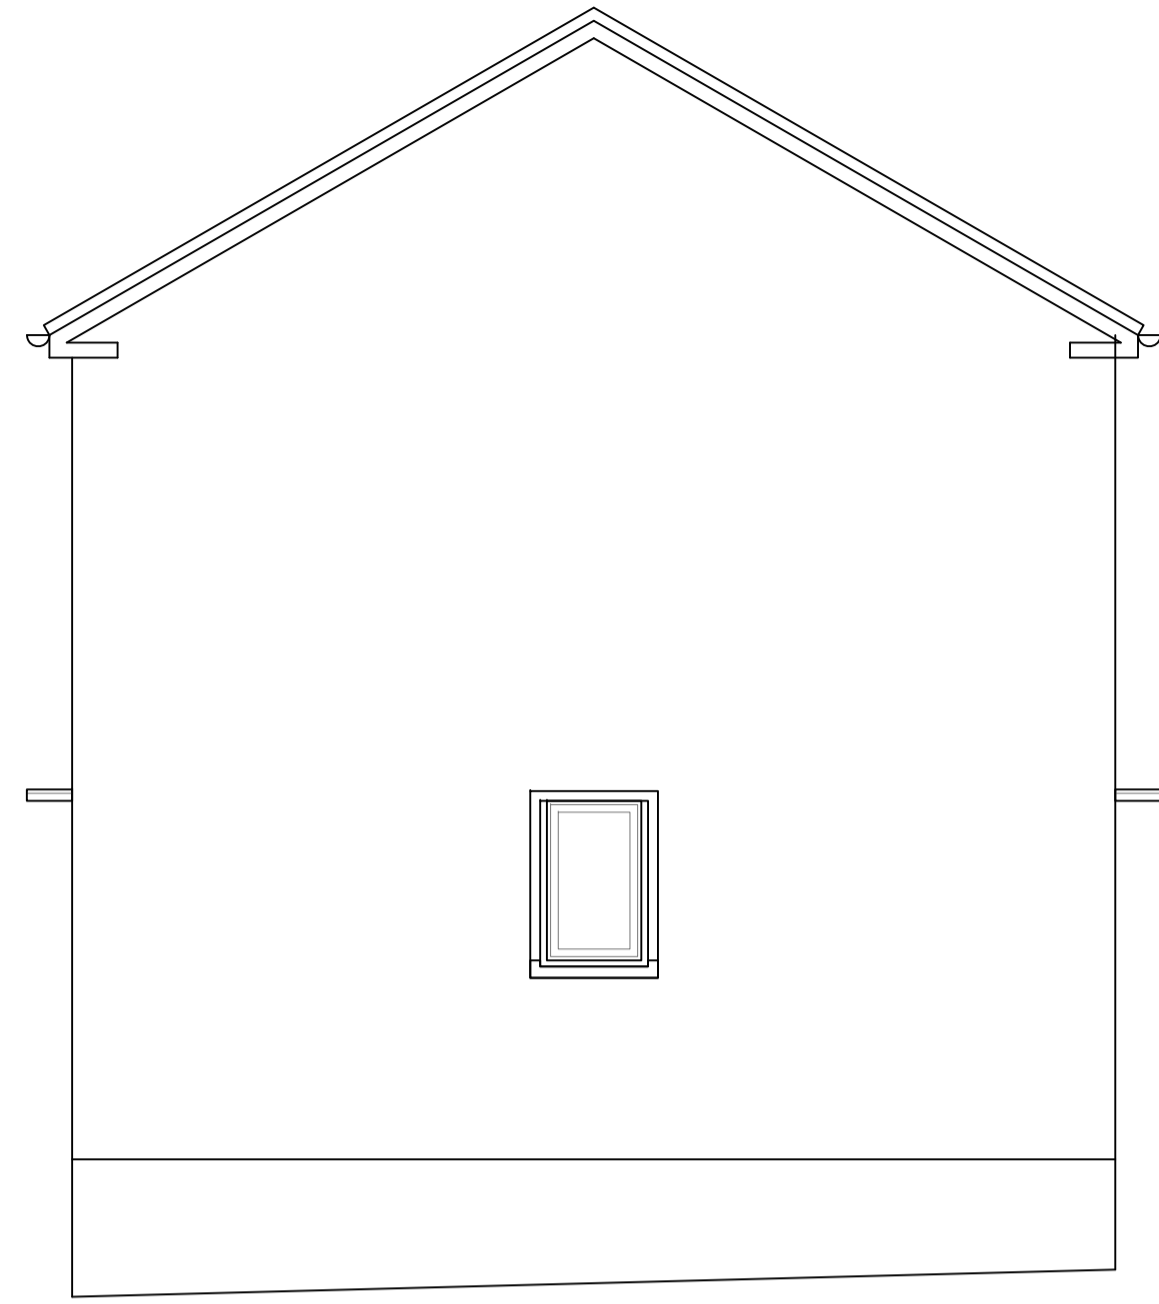


south elevation

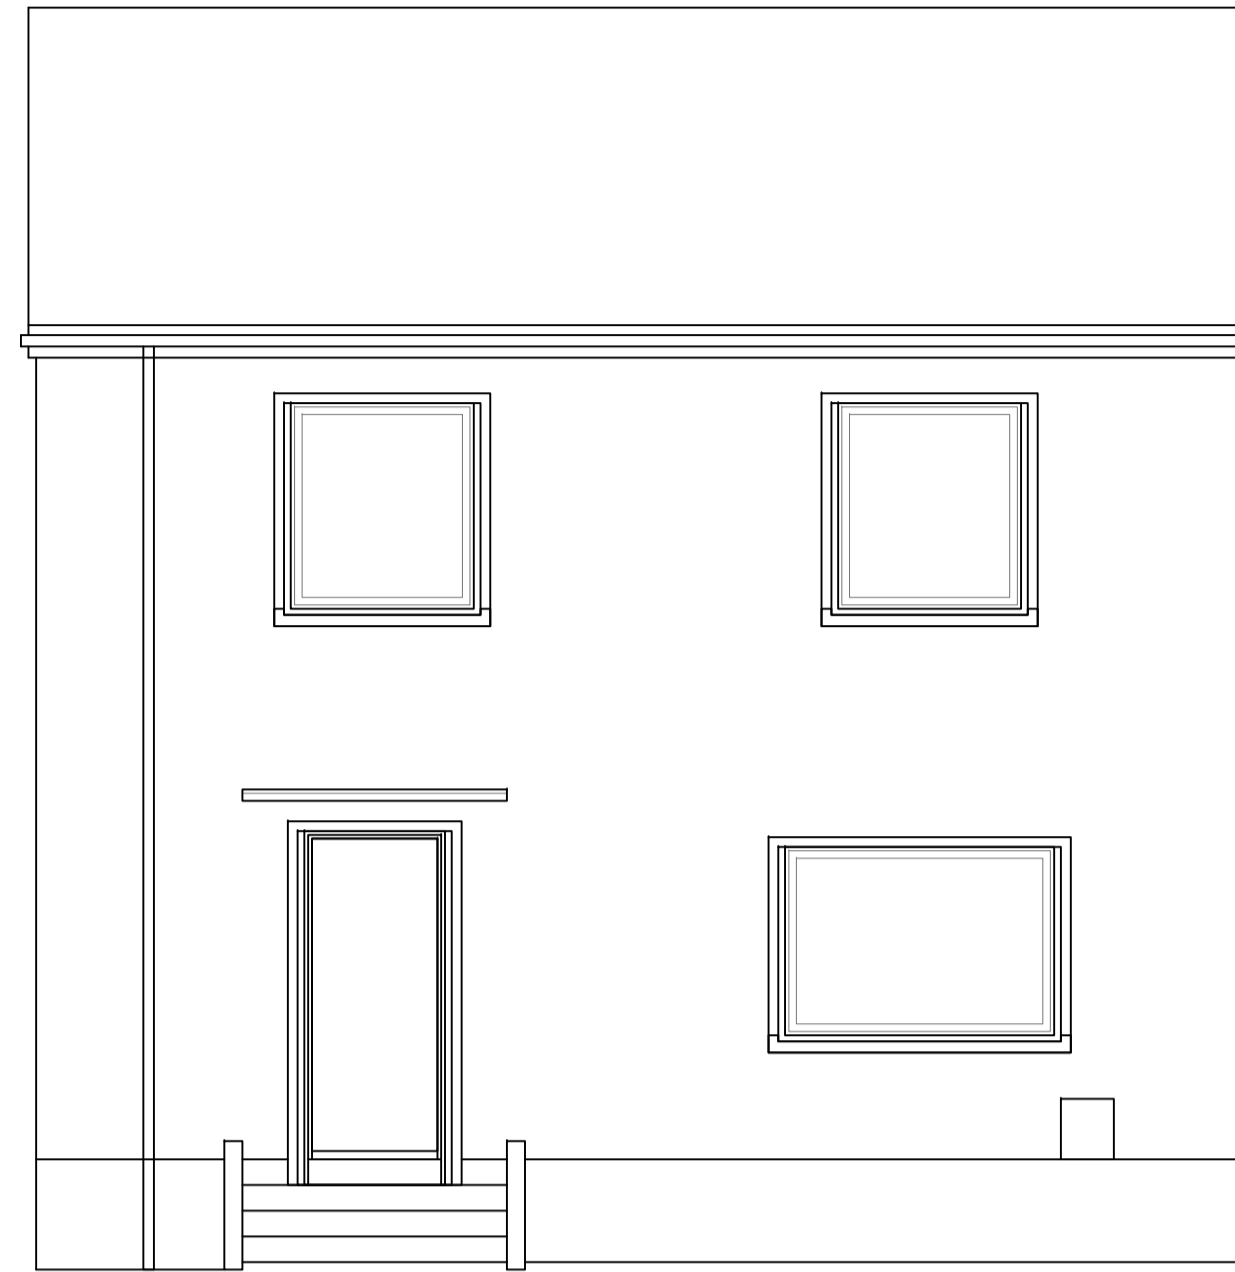


south elevation

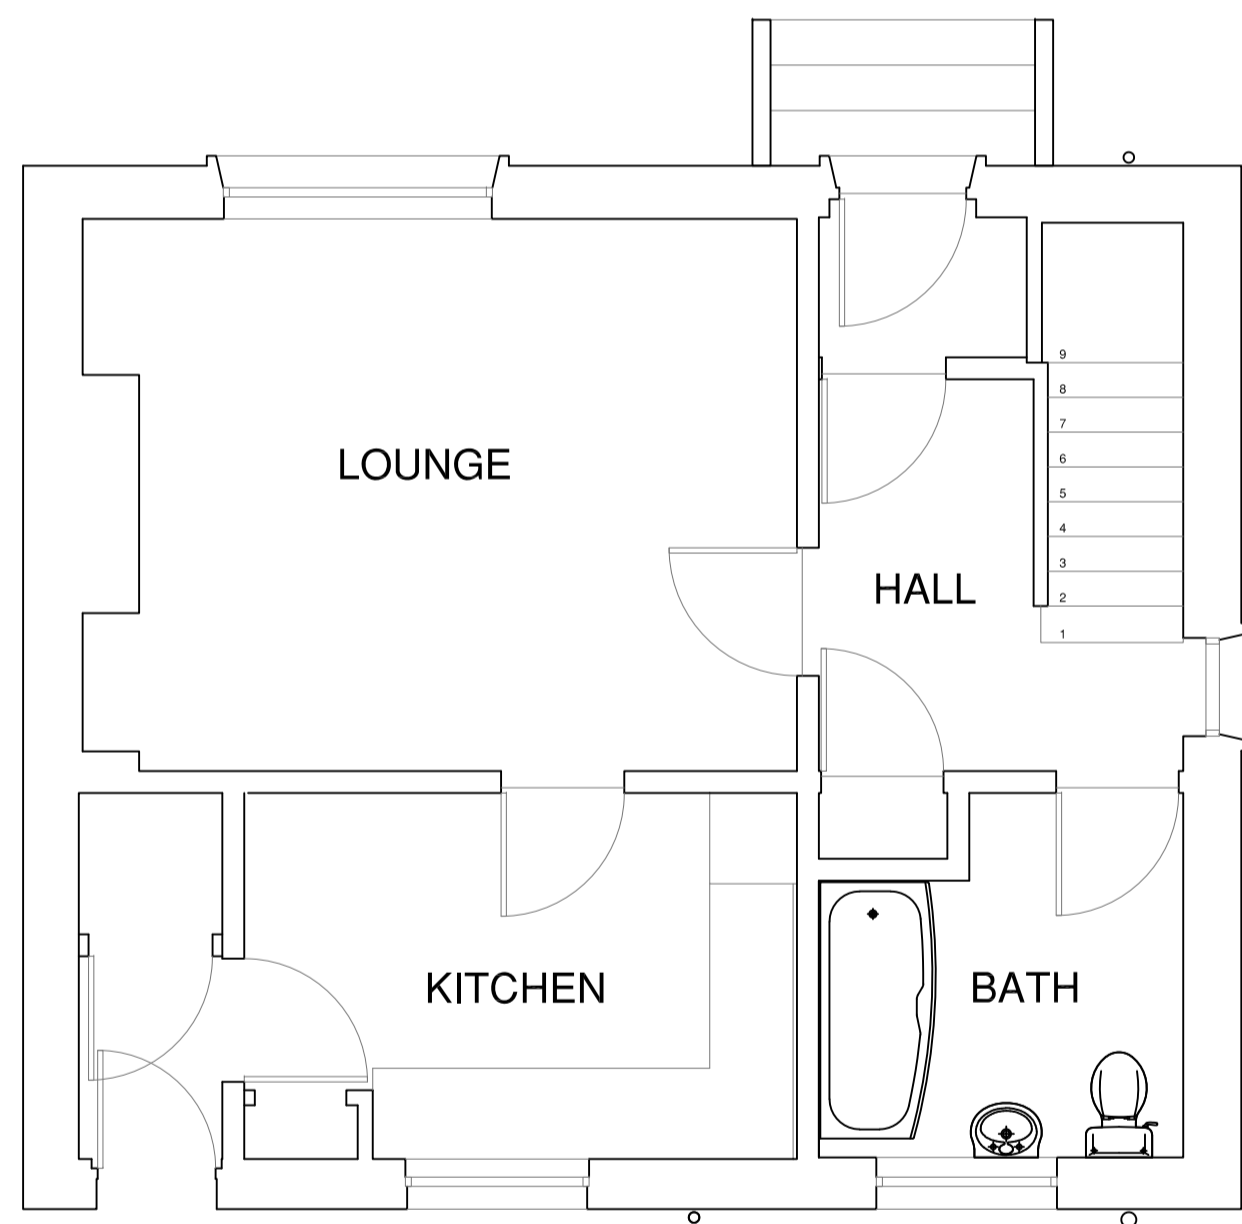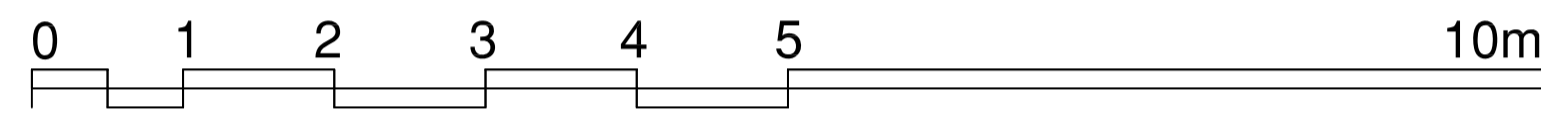

GROUND FLOOR PLAN

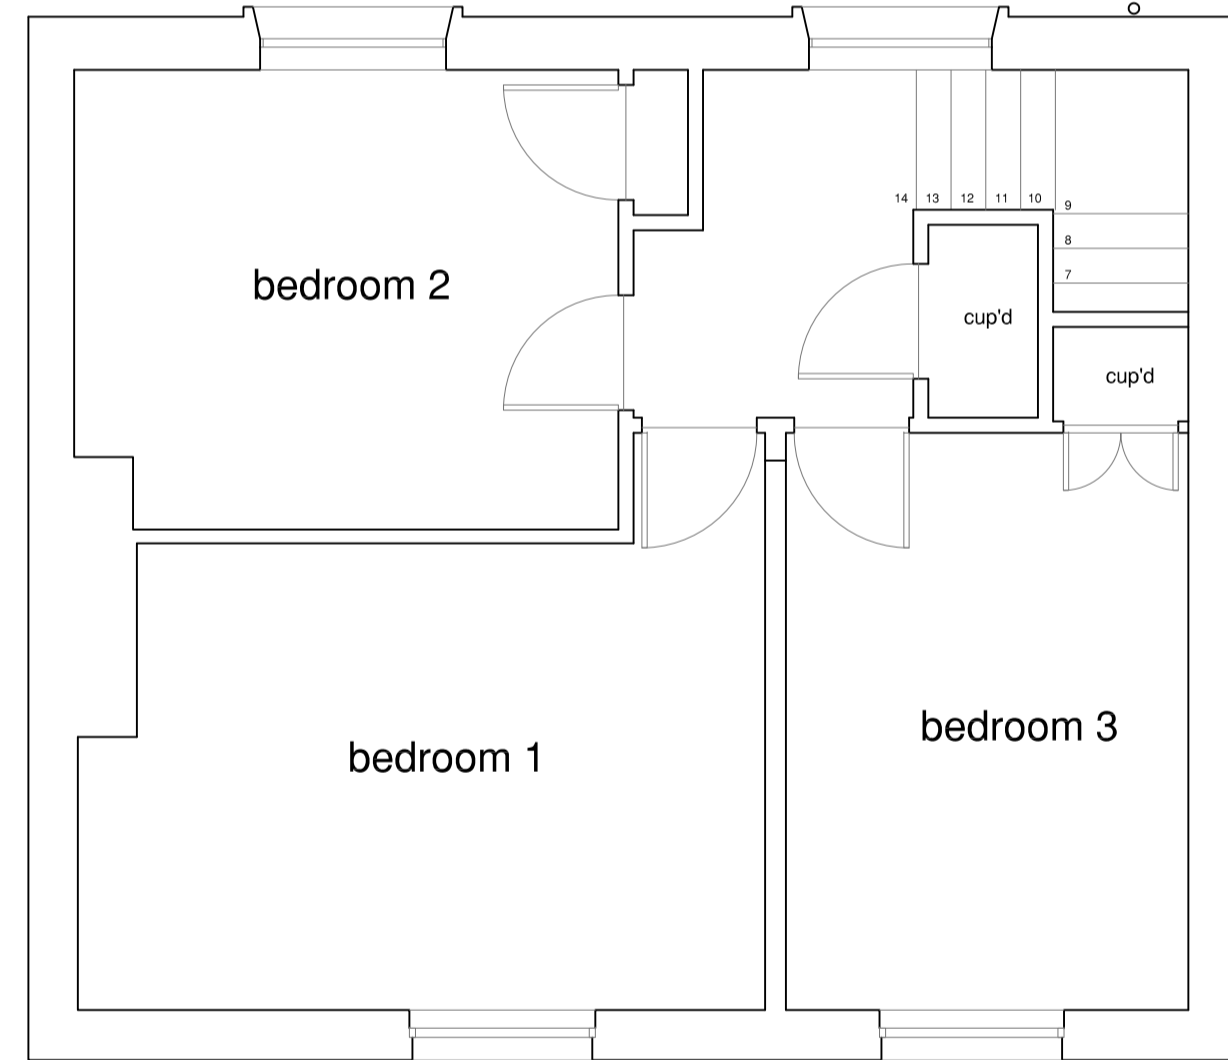

UPPER FLOOR PLAN

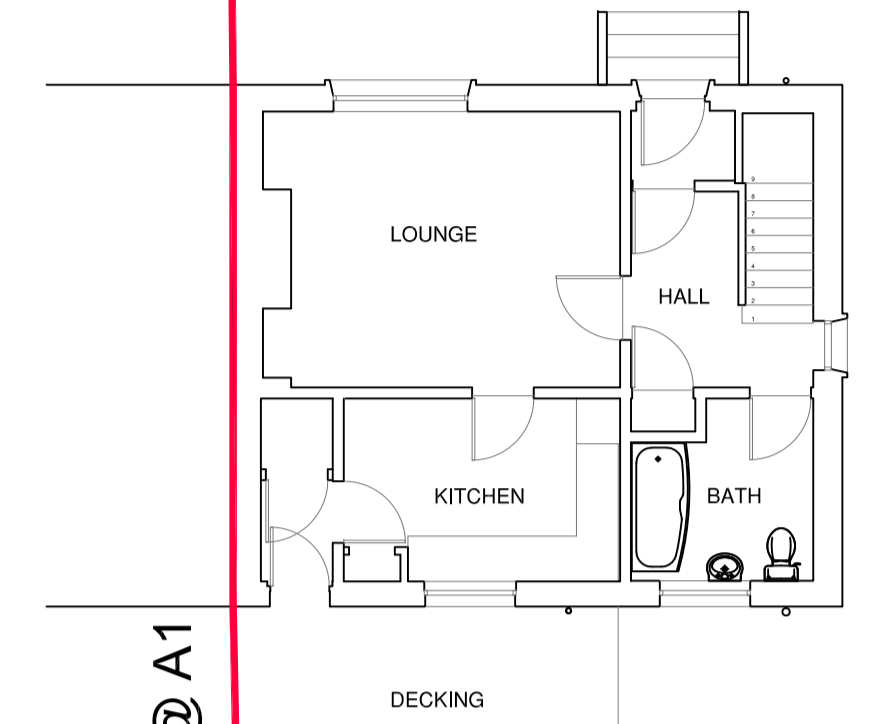

SITE PLAN 1: 100 SCALE @ A1



BLOCK PLAN 1: 500 SCALE @ A1

6 DYKES PLACE SALTCOATS  
EXISTING DRAWINGS

Alteration & Extension to Dwelling  
As Existing