


Broomfield Farm, Whitby

Schedule Of Accommodation

Open Market:			Affordable (Rent):		
TYPE	DETAILS	TOTAL	TYPE	DETAILS	TOTAL
BSEV-0TCF - Severn (mid)	1B 2P 2S	01	BAMR-27AT - Amber	1B 2P 2S	14
BWAS-0TC1 - Washington (Mews)	2B 3P 2S	01	BKLN-27TI - Acomb (Mid) (NDSS)	2B 3P 2S	06
BKNL-0THE - Kenley (End)	2B 4P 2S	04	BKLN-27TH - Acomb (End) (NDSS)	2B 3P 2S	20
BDNF-0TC1 - Denford (Mid)	2B 4P 2S	05	BMAI-27TI - Dalby (Mid) (NDSS)	3B 5P 2S	02
BDNF-0THE - Denford (End)	2B 4P 2S	17	BMAI-27TH - Dalby (End-hipped) (NDSS)	3B 5P 2S	07
BMAI-0TC1 - Maidstone (Mid)	3B 5P 2S	02			
BMAI-0THE - Maidstone (End-hipped)	3B 5P 2S	25			
BMAI-27TG - Maidstone (End-gable)	3B 5P 2S	01			
BMMS-0TCE - Moresby (End)	3B 5P 2S	07			
BMMS-0TCD - Moresby (Det)	3B 5P 2S	14			
BBUH-0THD - Buchanan (Det)	3B 5P 2S	01			
BKIS-0TC1 - Kingsville (Mid)	4B 6P 2.5S	01			
BKIS-0TCE - Kingsville (End)	4B 6P 2.5S	27			
BWIE-0THD - Windermere	4B 8P 2S	06			
BKEY-0THD - Kingsley	4B 7P 2S	09			
BBNF-0TCE - Brentford	3B 6P 3S	05			
BALD-0TCD - Alderney	4B 8P 2S	08			
BHLN-0THD - Halton	4B 8P 2S	03			
BHSK-0TOD - Hesketh	4B 8P 2.5S	07			
BRAD-0THD - Radleigh	4B 8P 2S	19			
Open Market Total		163	Affordable Total		70
			Total		233

* Please note no plot number 13


Sales Arena

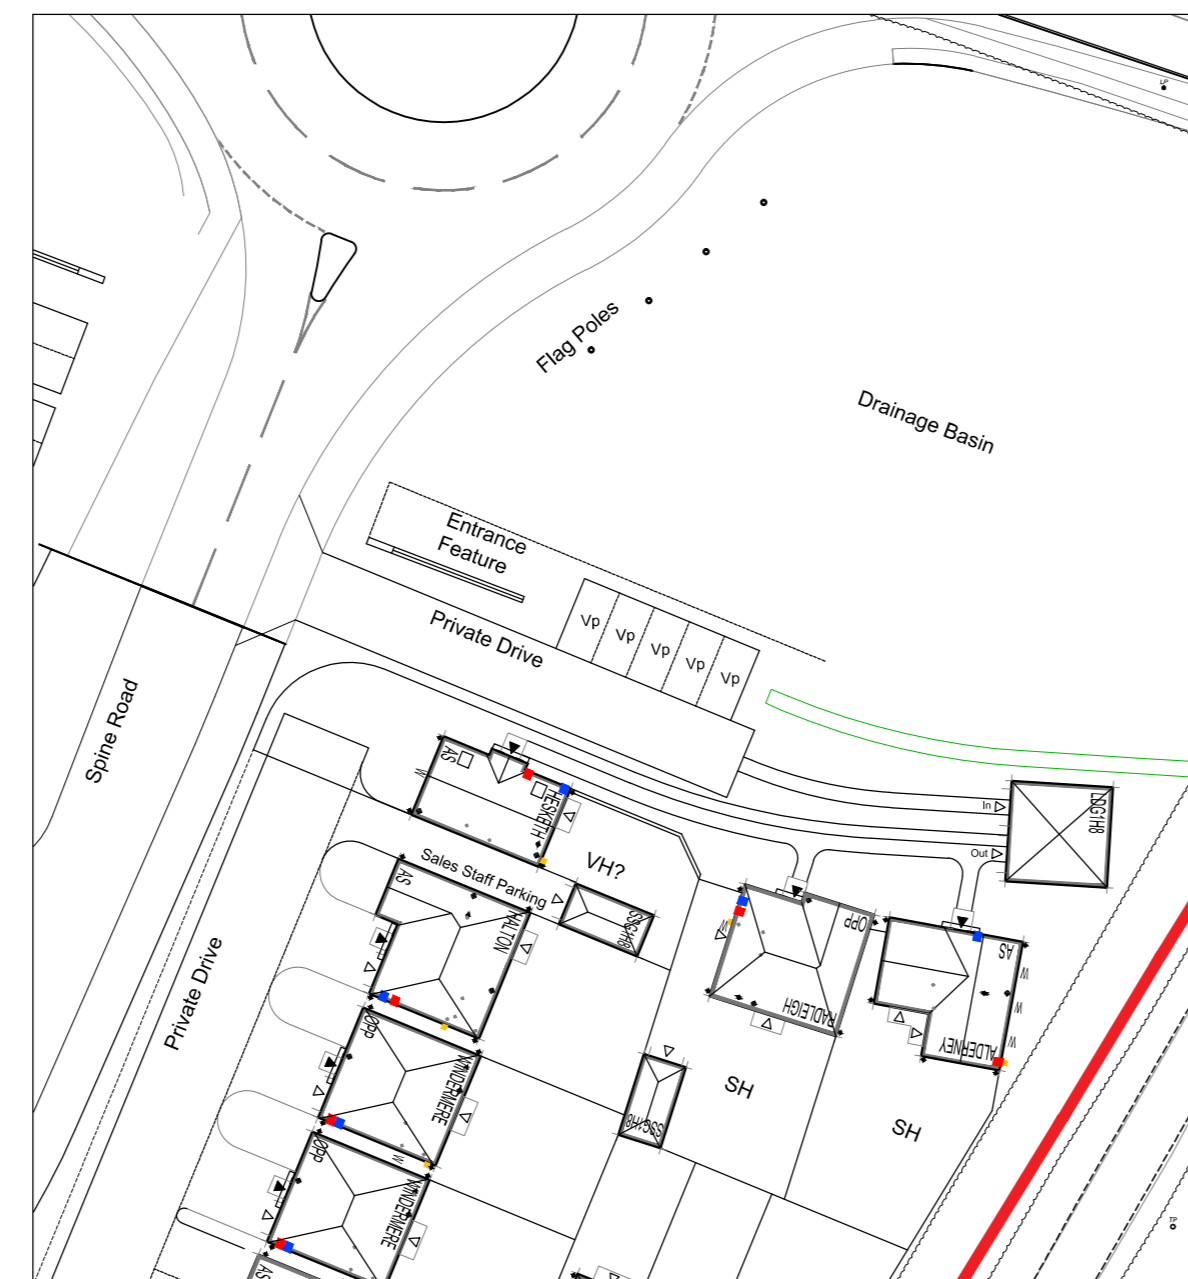

Entrance Feature

Boundary Treatments -

- Proposed 1800mm close boarded timber fence
- Proposed 1800mm high brick wall with piers and fence panels
- Proposed 450mm high timber trip rail

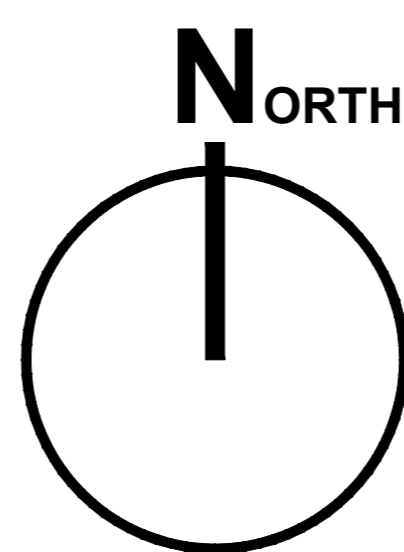

Rev	By	Note	Date
G	PB	'CAT 1 Denford' reverted back to standard Part L Denford and Kenley.	06.02.24
F	PB	Boundary wall amends to plots 128, 130, 133, 134, 135, 138, 142/143, 144, 177 & 220.	24.01.24
E	PB	'CAT 1 Denford' introduced to replace some Denfords and Kenleys.	09.11.23
D	PB	Highways by substitution amended. Plot 15, 16 & 17 parking bays moved.	28.02.23
C	PB	Fire access road introduced.	06.01.23
B	PB	Acomb OPP/ AS updated.	05.09.22
A	SH	Affordable tenure indicated.	18.05.22

Status	Planning
Sketch	Planning Tender Construction As Built

PRA Architecture
 55 The Tannery, Lawrence Street, York, YO10 3WH T: 01904 653772
 Email: pra-architecture.com W: www.pra-architecture.com

PROJECT	Broomfield Farm, Whitby		
TITLE	Proposed Site Layout		
CLIENT	Barratt Homes		
DATE	17.05.22	SCALE	1:500@A0
DRAWING	1254.05	REVISION	G
DRAWN	PB	CHECKED	SH

Do not scale from this drawing except for planning purposes. This drawing and any designs thereon are the copyright of PRA Architecture Ltd.

Proposed Site Layout