


Clever Dick Luxury Vinyl flooring - Floating layer.
 Xtrafloor Go - acoustic underlay
 Existing floor boards
 Existing joists
 100mm Mineral wool between joists
 Existing Lath & Plaster ceiling with
 3 coats of Envirograf EP/CP/IN White
 smooth fire protection coating.
 (3 coats to coving also)

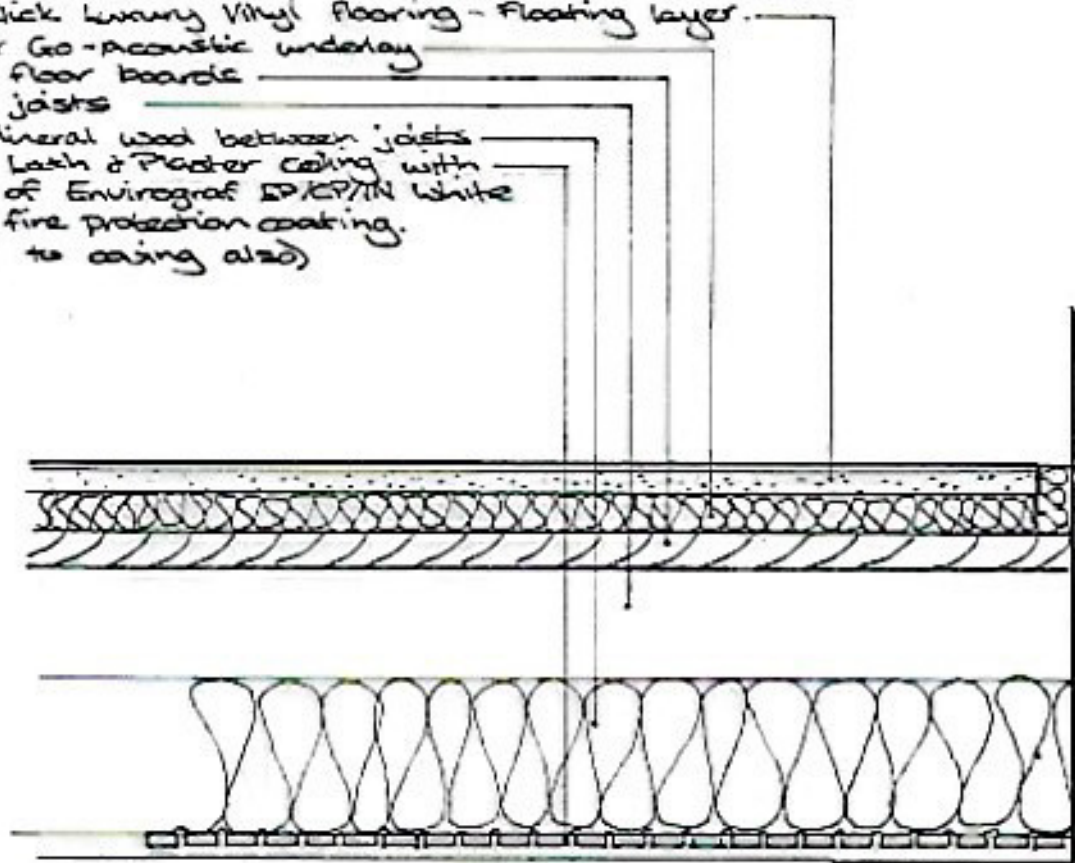

N.B. Ceilings without coving
 to have 2 layers 15mm
 plasterboard & skim or
 1 layer 15mm fireline &
 skim. (2nd floor ceiling)



12.5mm Plasterboard
 + skim
 75x50mm studs
 fully filled with
 mineral wool between.

**Proposed Alterations to Nos. 95-97 North
 Marine Road, Scarborough**

Wall and Ceiling

NEW INTERNAL WALLS

Date:	Feb 24	Job No.	24/06
Drawn:	VW	Drg No.	14
Scale:	1:5 @A3	Rev.	

Victoria Wharton
 Architectural Design
 7 Red Scar Lane
 Scarborough
 YO12 5RH
 Tel: 07734255300
 Email: v.wharton@yahoo.co.uk