




W1
 Kitchen
 70 mm multi chambered Ovolo frame opening casement window
 Material - uPVC
 colour - white woodgrain
 window size: 1030 x 2375 mm
 Furniture colour - handle Espag Graphite
 Glass - Low E clear (A Rated)
 Spacer - black W/E
 Cill profile - 150 mm
 trickle vent to head 4000 m2

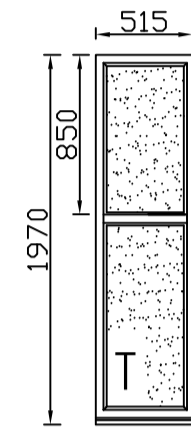


W2
 Lounge
 60 mm multi chambered Ovolo frame fixed casement window
 Material - uPVC
 colour - white woodgrain
 window size: 515 x 1970 mm
 Transome drop - 580 mm from top
 Glass - Low E clear (A Rated) toughened bottom pane
 Spacer - black W/E
 Cill profile - 85 mm

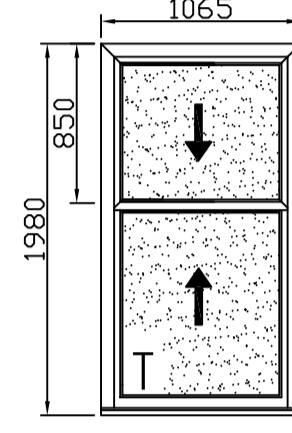

W3
 lounge
 vertical slider window
 Material - uPVC
 colour - white woodgrain
 window size: 1065 x 1980 mm
 Transome drop - 850 mm from top
 Furniture colour - gold
 2 sash lifts on bottom sash and 2 ring pulls to top sash - gold with security lock
 Glass - Low E clear (A Rated) toughened bottom pane
 Spacer - black W/E
 Cill profile - 150 mm
 trickle vent to head 4000 mm2
 travel restrictors

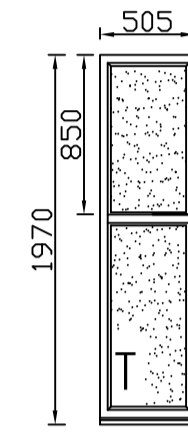


W4
 Lounge
 60 mm multi chambered Ovolo frame fixed casement window
 Transome drop - 580 mm from top
 Material - uPVC
 colour - white woodgrain
 window size: 505 x 1970 mm
 Glass - Low E clear (A Rated) toughened bottom pane
 Spacer - black W/E
 Cill profile - 85 mm

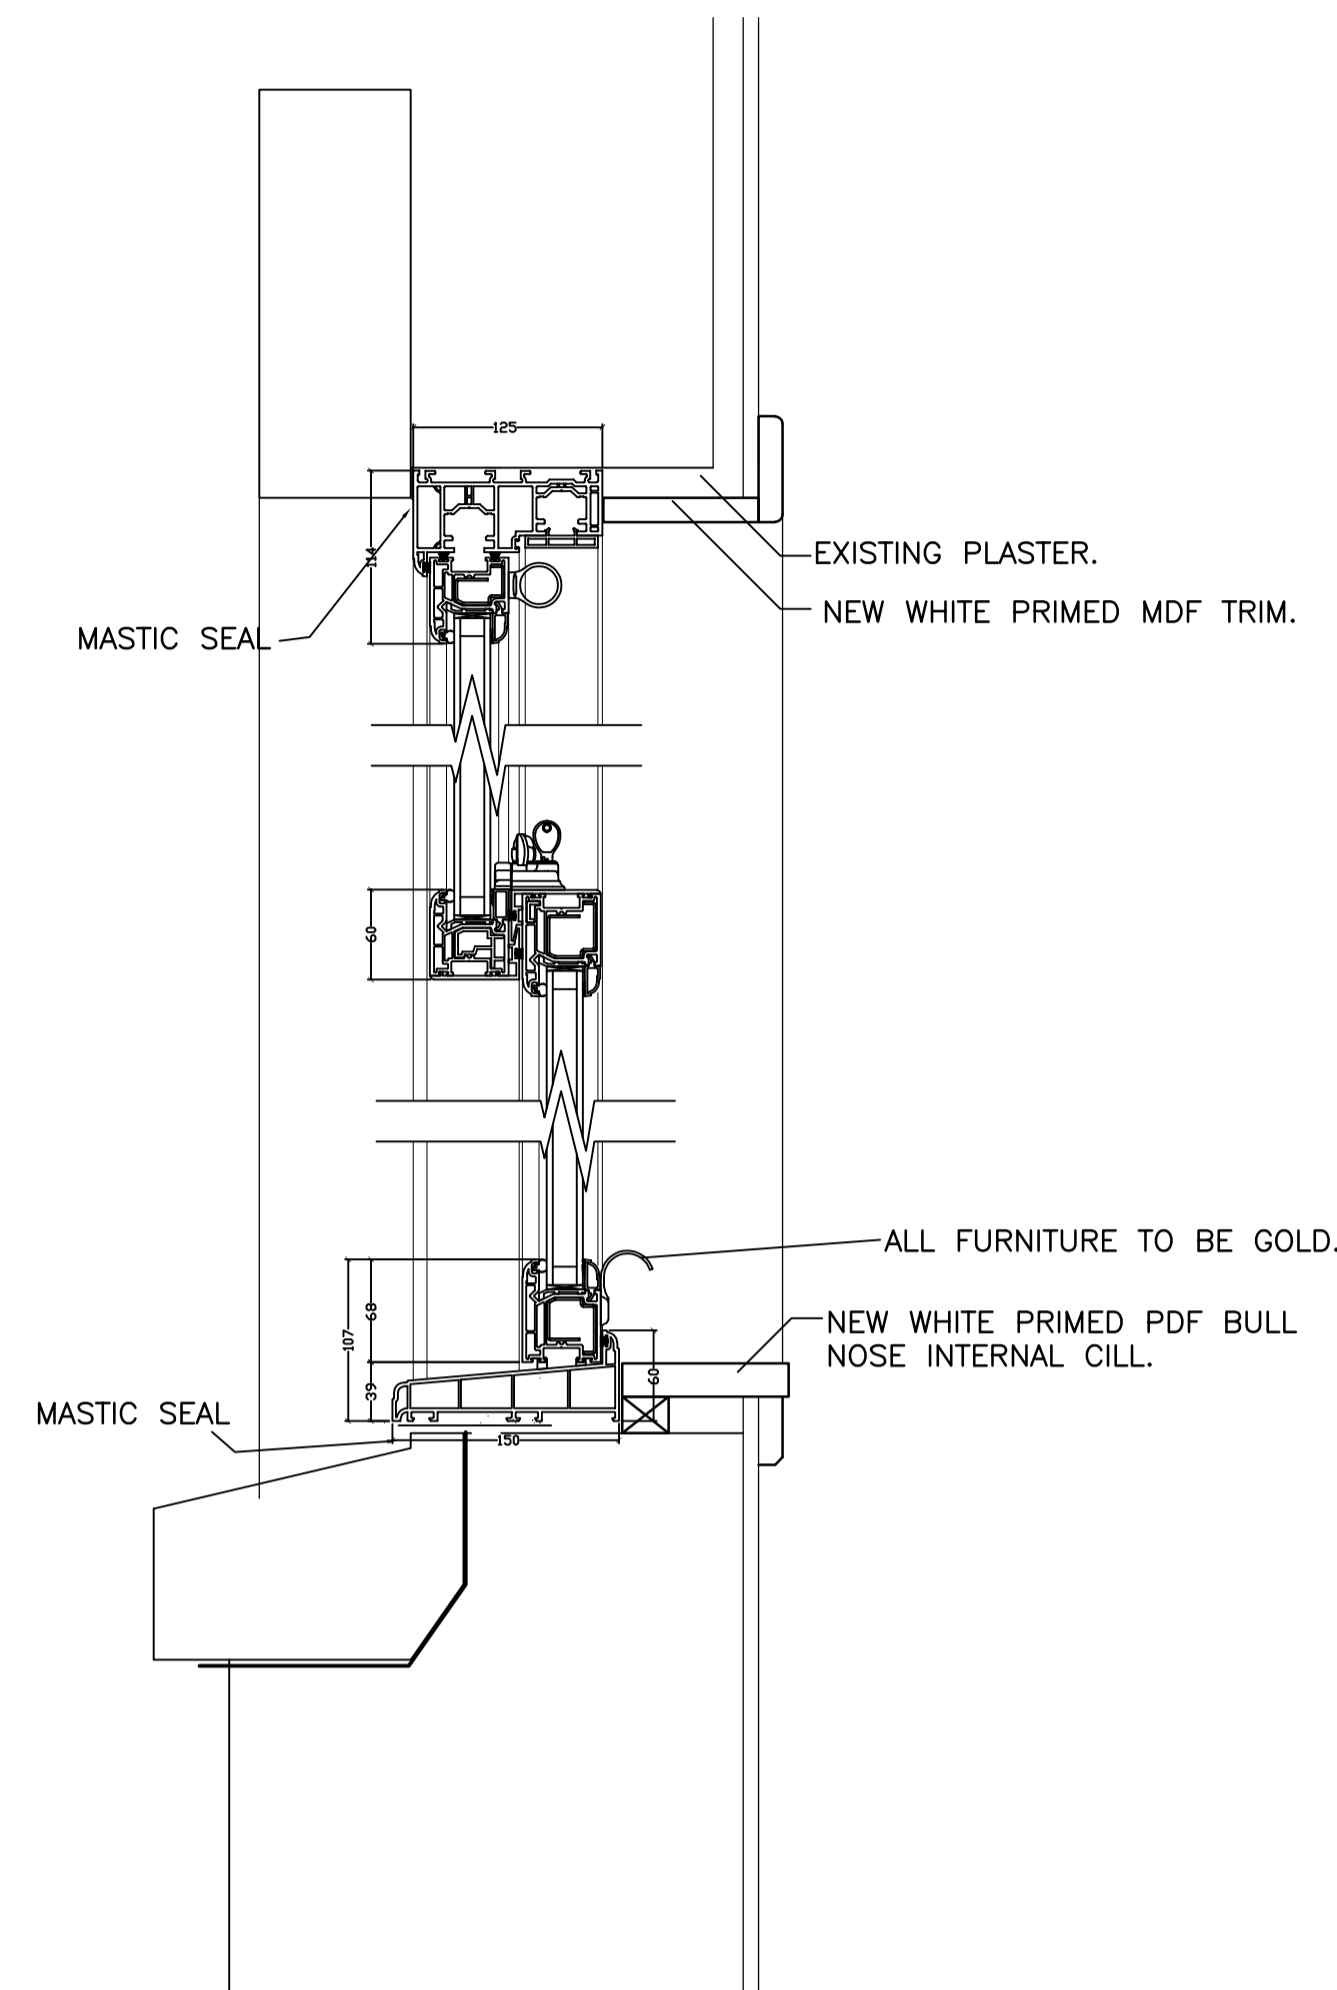


Section Thru uPVC Window - Vertical


Scale. 1:5

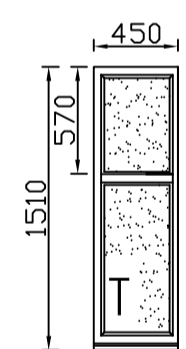


W5
 Front bedroom
 60 mm multi chambered Ovolo frame fixed casement window
 Transome drop - 570 mm from top
 Material - uPVC
 colour - white woodgrain
 window size: 450 x 1510 mm
 Toughened bottom pane
 Spacer - black W/E
 Cill profile - 85 mm

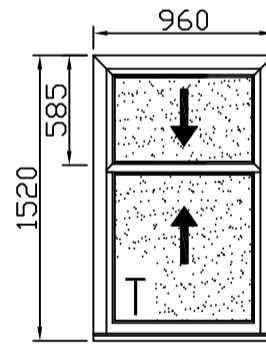


W6
 Front bedroom
 vertical slider window
 70 mm multi chambered Ovolo frame
 Material - uPVC
 colour - white woodgrain
 window size: 960 x 1520 mm
 Transome drop - 585 mm from top
 Furniture colour - gold
 2 sash lifts on bottom sash and 2 ring pulls to top sash - gold with security lock
 Glass - Low E clear (A Rated) toughened bottom pane
 Spacer - black W/E
 Cill profile - 150 mm
 trickle vent to head 4000 mm2
 travel restrictors

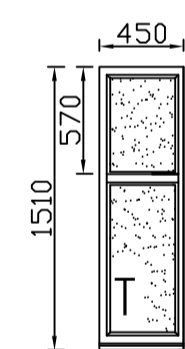


W7
 Front bedroom
 60 mm multi chambered Ovolo frame fixed casement window
 Transome drop - 570 mm from top
 Material - uPVC
 colour - white woodgrain
 window size: 450 x 1510 mm
 Glass - Low E clear (A Rated) Toughened bottom pane
 Spacer - black W/E
 Cill profile - 85 mm

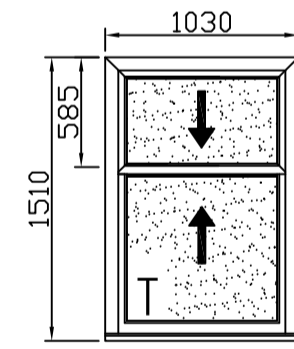

W8
 Office
 vertical slider window
 70 mm multi chambered Ovolo frame
 Material - uPVC
 colour - white woodgrain
 window size: 1030 x 1510 mm
 Transome drop - 585 mm from top
 Furniture colour - gold
 2 sash lifts on bottom sash and 2 ring pulls to top sash - gold with security lock
 Glass - Low E clear (A Rated) toughened bottom pane
 Spacer - black W/E
 Cill profile - 150 mm
 trickle vent to head 4000 mm2
 travel restrictors

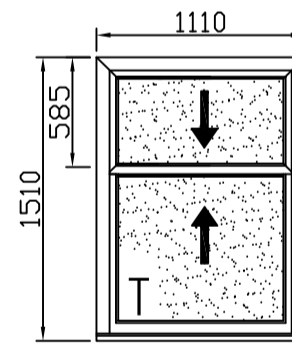

W9
 Back Bedroom
 vertical slider window
 70 mm multi chambered Ovolo frame
 Material - uPVC
 colour - white woodgrain
 window size: 1100 x 1510 mm
 Transome drop - 585 mm from top
 Furniture colour - gold
 2 sash lifts on bottom sash and 2 ring pulls to top sash - gold with security lock
 Glass - Low E clear (A Rated) toughened bottom pane
 Spacer - black W/E
 Cill profile - 150 mm
 trickle vent to head 4000 mm2
 travel restrictors

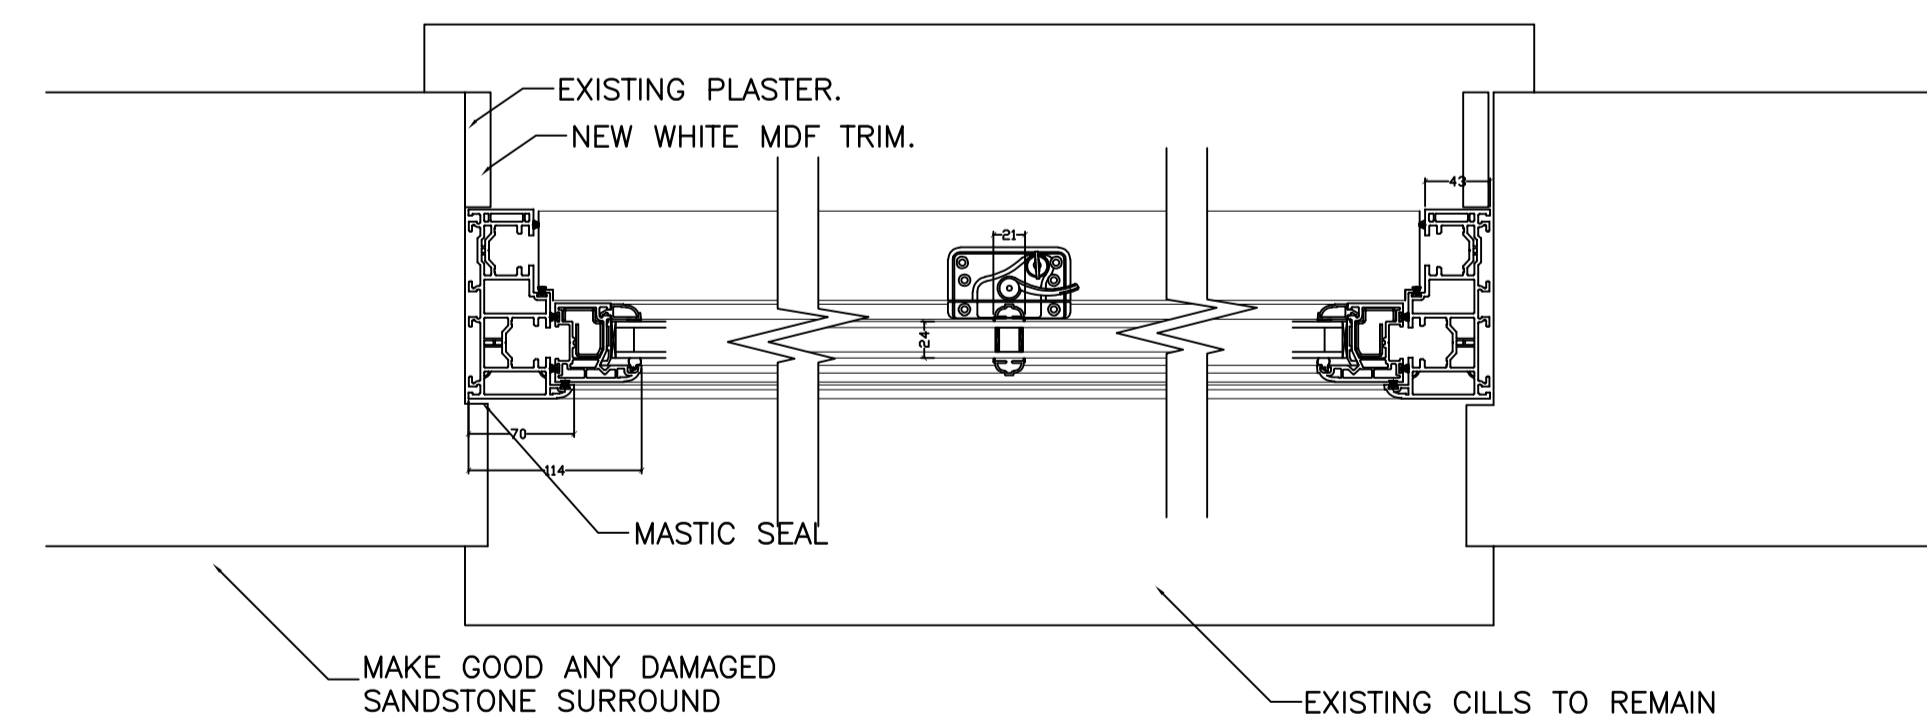

Section Thru uPVC Window - Horizontal

Scale. 1:5

Status:
Planning

Note:
 Mitchell Glass does not accept liability for accuracy or veracity of survey information provided by others and used in the preparation of this drawing.

All vertical and horizontal dimensions and levels must be checked and verified on site.

Drawings are to be read in conjunction with Structural Engineers specification where applicable.

Unless otherwise assigned, the copyright of this drawing is reserved by Mitchell Glass.

Do not scale from this drawing, refer to stated dimensions only.

Amendments:

MitchellGlass
 SUPERIOR HOME LIVING SINCE 1875

Currie Road
 Galashiels
 TD1 2BP



01896 752628
 www.mitchellglass.co.uk

Project:
Mr & Mrs Fish,
11 Edderston Road,
Peebles, EH45 9DT

Drawing:
details and schedule

Date: April 2024	Scale: 1:5 @ A1
Drawn: AM	Checked: SS

Drawing No.
 31094 (Fish) 301